


DATE	
BY	
FINAL SURVEY	
NOTED	
NOTE BOOK	
AREAS CHECKED	
NO.	

DATE	
BY	
ORIGINAL SURVEY	
NOTED	
NOTE BOOK	
AREAS CHECKED	
NO.	

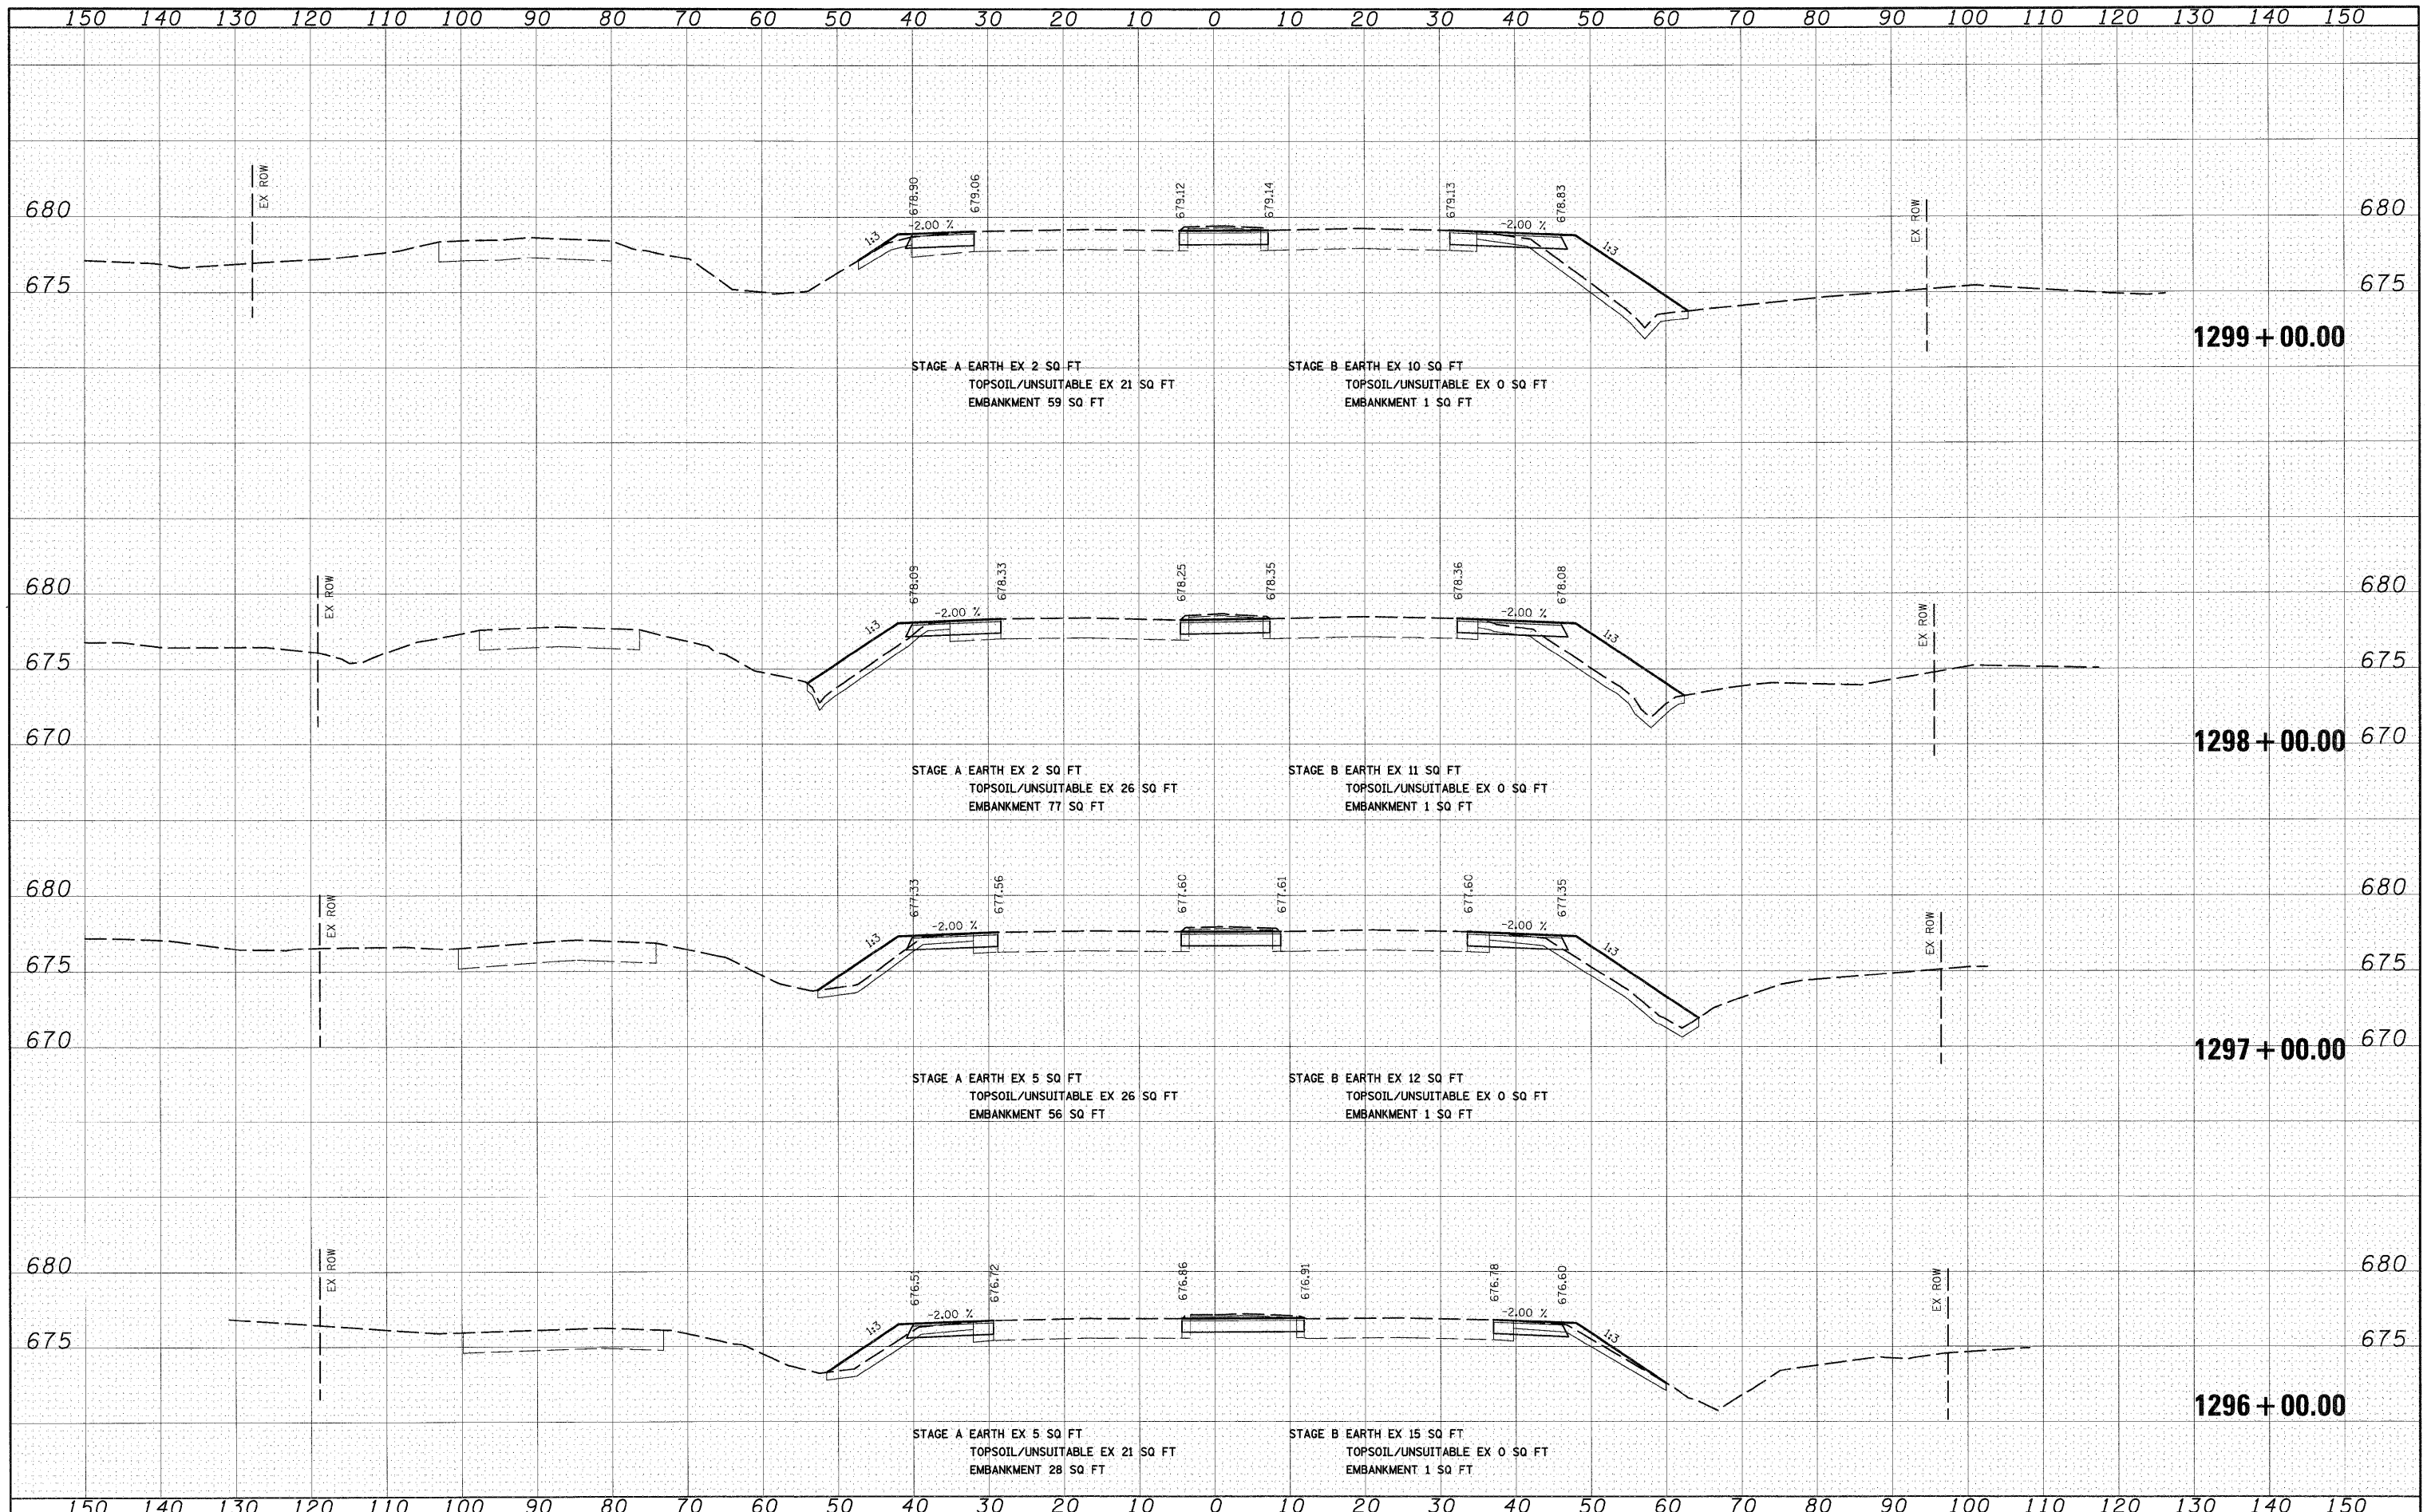

FILE NAME =
I:\Dgn\Sheets\ks022.dgn

USER NAME = E-r1c6g

DESIGNED - JCL
DRAWN - JCL
CHECKED - E.JG
DATE - 12/17/10

REVISED -
REVISED -
REVISED -
REVISED -

**STATE OF ILLINOIS
DEPARTMENT OF TRANSPORTATION**

IL 50 TEMPORARY PAVEMENT CROSS SECTIONS

SCALE: 1"=10'H; 1/4"=5'V SHEET NO. 2 OF 10 SHEETS STA. 1296+00.00 TO STA. 1299+00.00

F.A.I. RTE.	SECTION	COUNTY	TOTAL SHEETS	SHEET NO.
57	(46-2) I, HBR, VBR	KANKAKEE	558	427
XS-TIL50-02			CONTRACT NO. 66409	
FED. ROAD DIST. NO. 3 ILLINOIS FED. AID PROJECT				