


FINAL SURVEY	DATE
SURVEYED	
PLOTTED	
NOTE BOOK	
AREAS	
AREAS CHECKED	
NO.	

ORIGINAL SURVEY	DATE
SURVEYED	
PLOTTED	
NOTE BOOK	
AREAS	
AREAS CHECKED	
NO.	

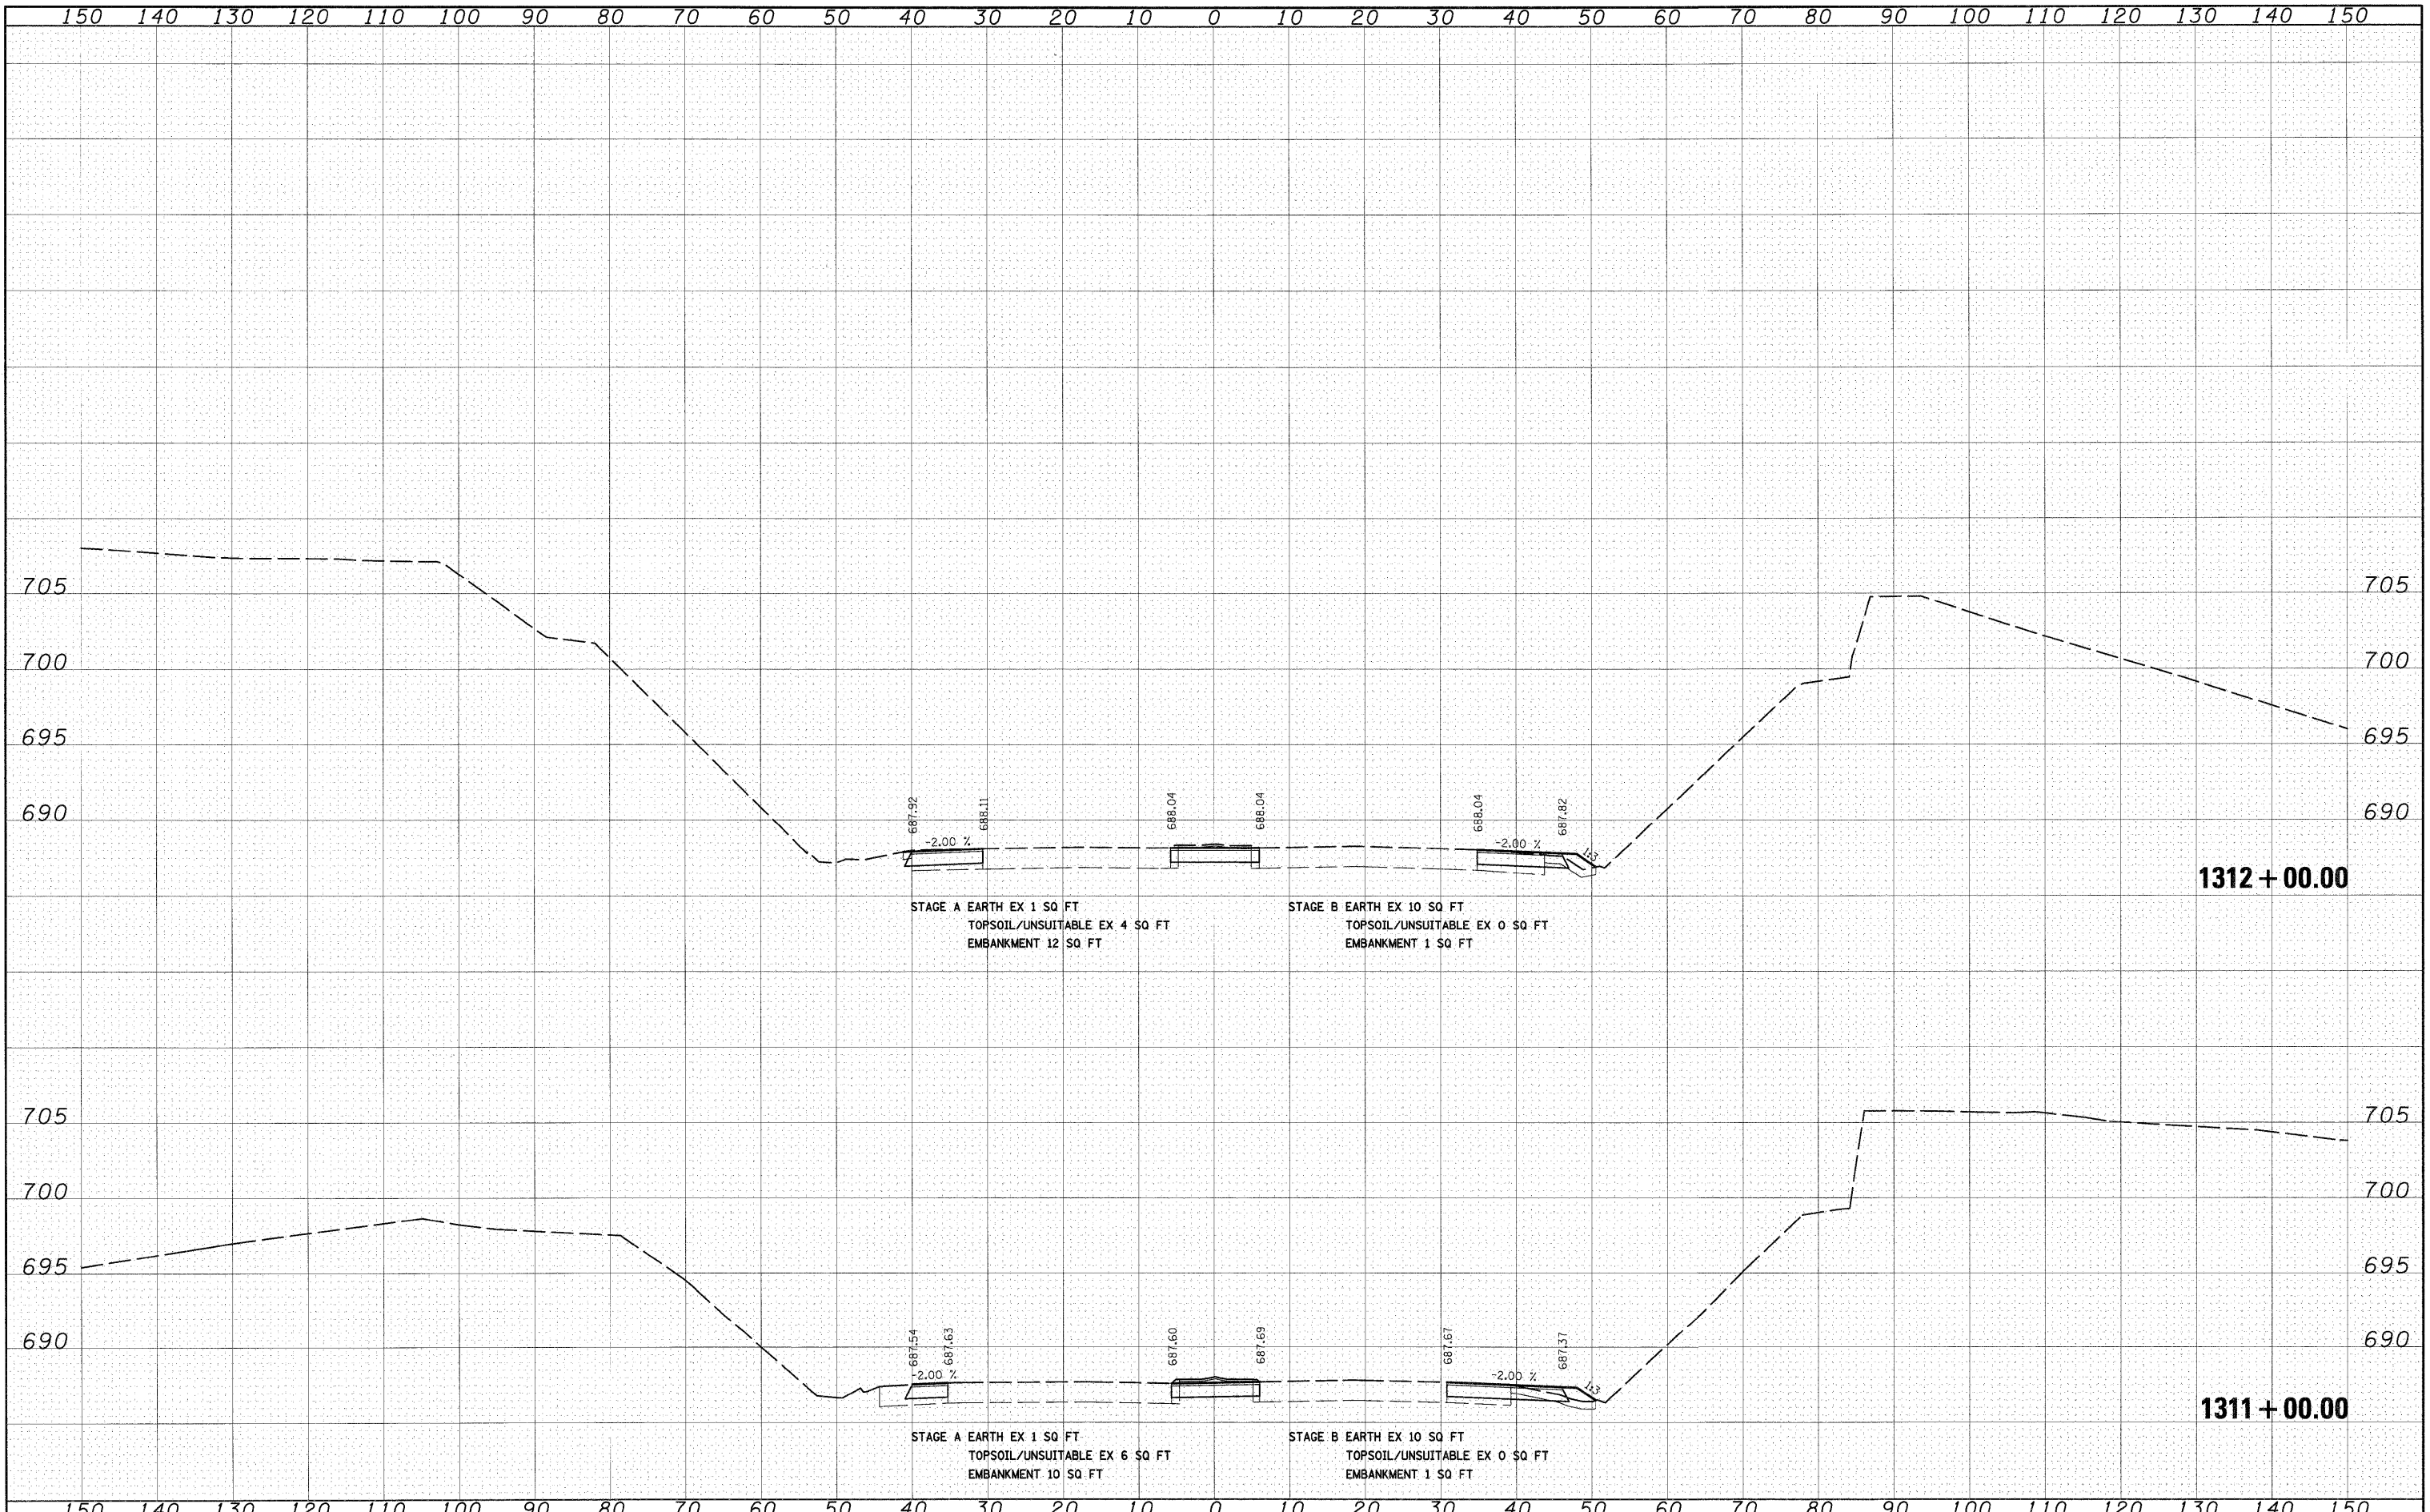

FILE NAME = I:\Dgn\sheets\ks022.dgn	USER NAME = Epi0G	DESIGNED - JCL	REVISED -	STATE OF ILLINOIS DEPARTMENT OF TRANSPORTATION	IL 50 TEMPORARY PAVEMENT CROSS SECTIONS	F.A.I. RTE. 57	SECTION (46-2) I, HBR, VBR	COUNTY KANKAKEE	TOTAL SHEETS 558	SHEET NO. 431
PLT SCALE = 1:10	CHECKED - EJG	REVISED -	XS-TIL50-06			CONTRACT NO. 66409				
PLT DATE = 12/21/2010	DATE - 12/17/10	REVISED -	SCALE: 1"=10'H 1"=5'V			SHEET NO. 6 OF 10 SHEETS STA. 1311+00.00 TO STA. 1312+00.00				
						FED. ROAD DIST. NO. 3 ILLINOIS FED. AID PROJECT				