


FINAL SURVEY	DATE
SURVEYED	
PLOTTED	
NOTE BOOK	
AREAS CHECKED	
NO.	

ORIGINAL SURVEY	DATE
SURVEYED	
PLOTTED	
NOTE BOOK	
AREAS CHECKED	
NO.	

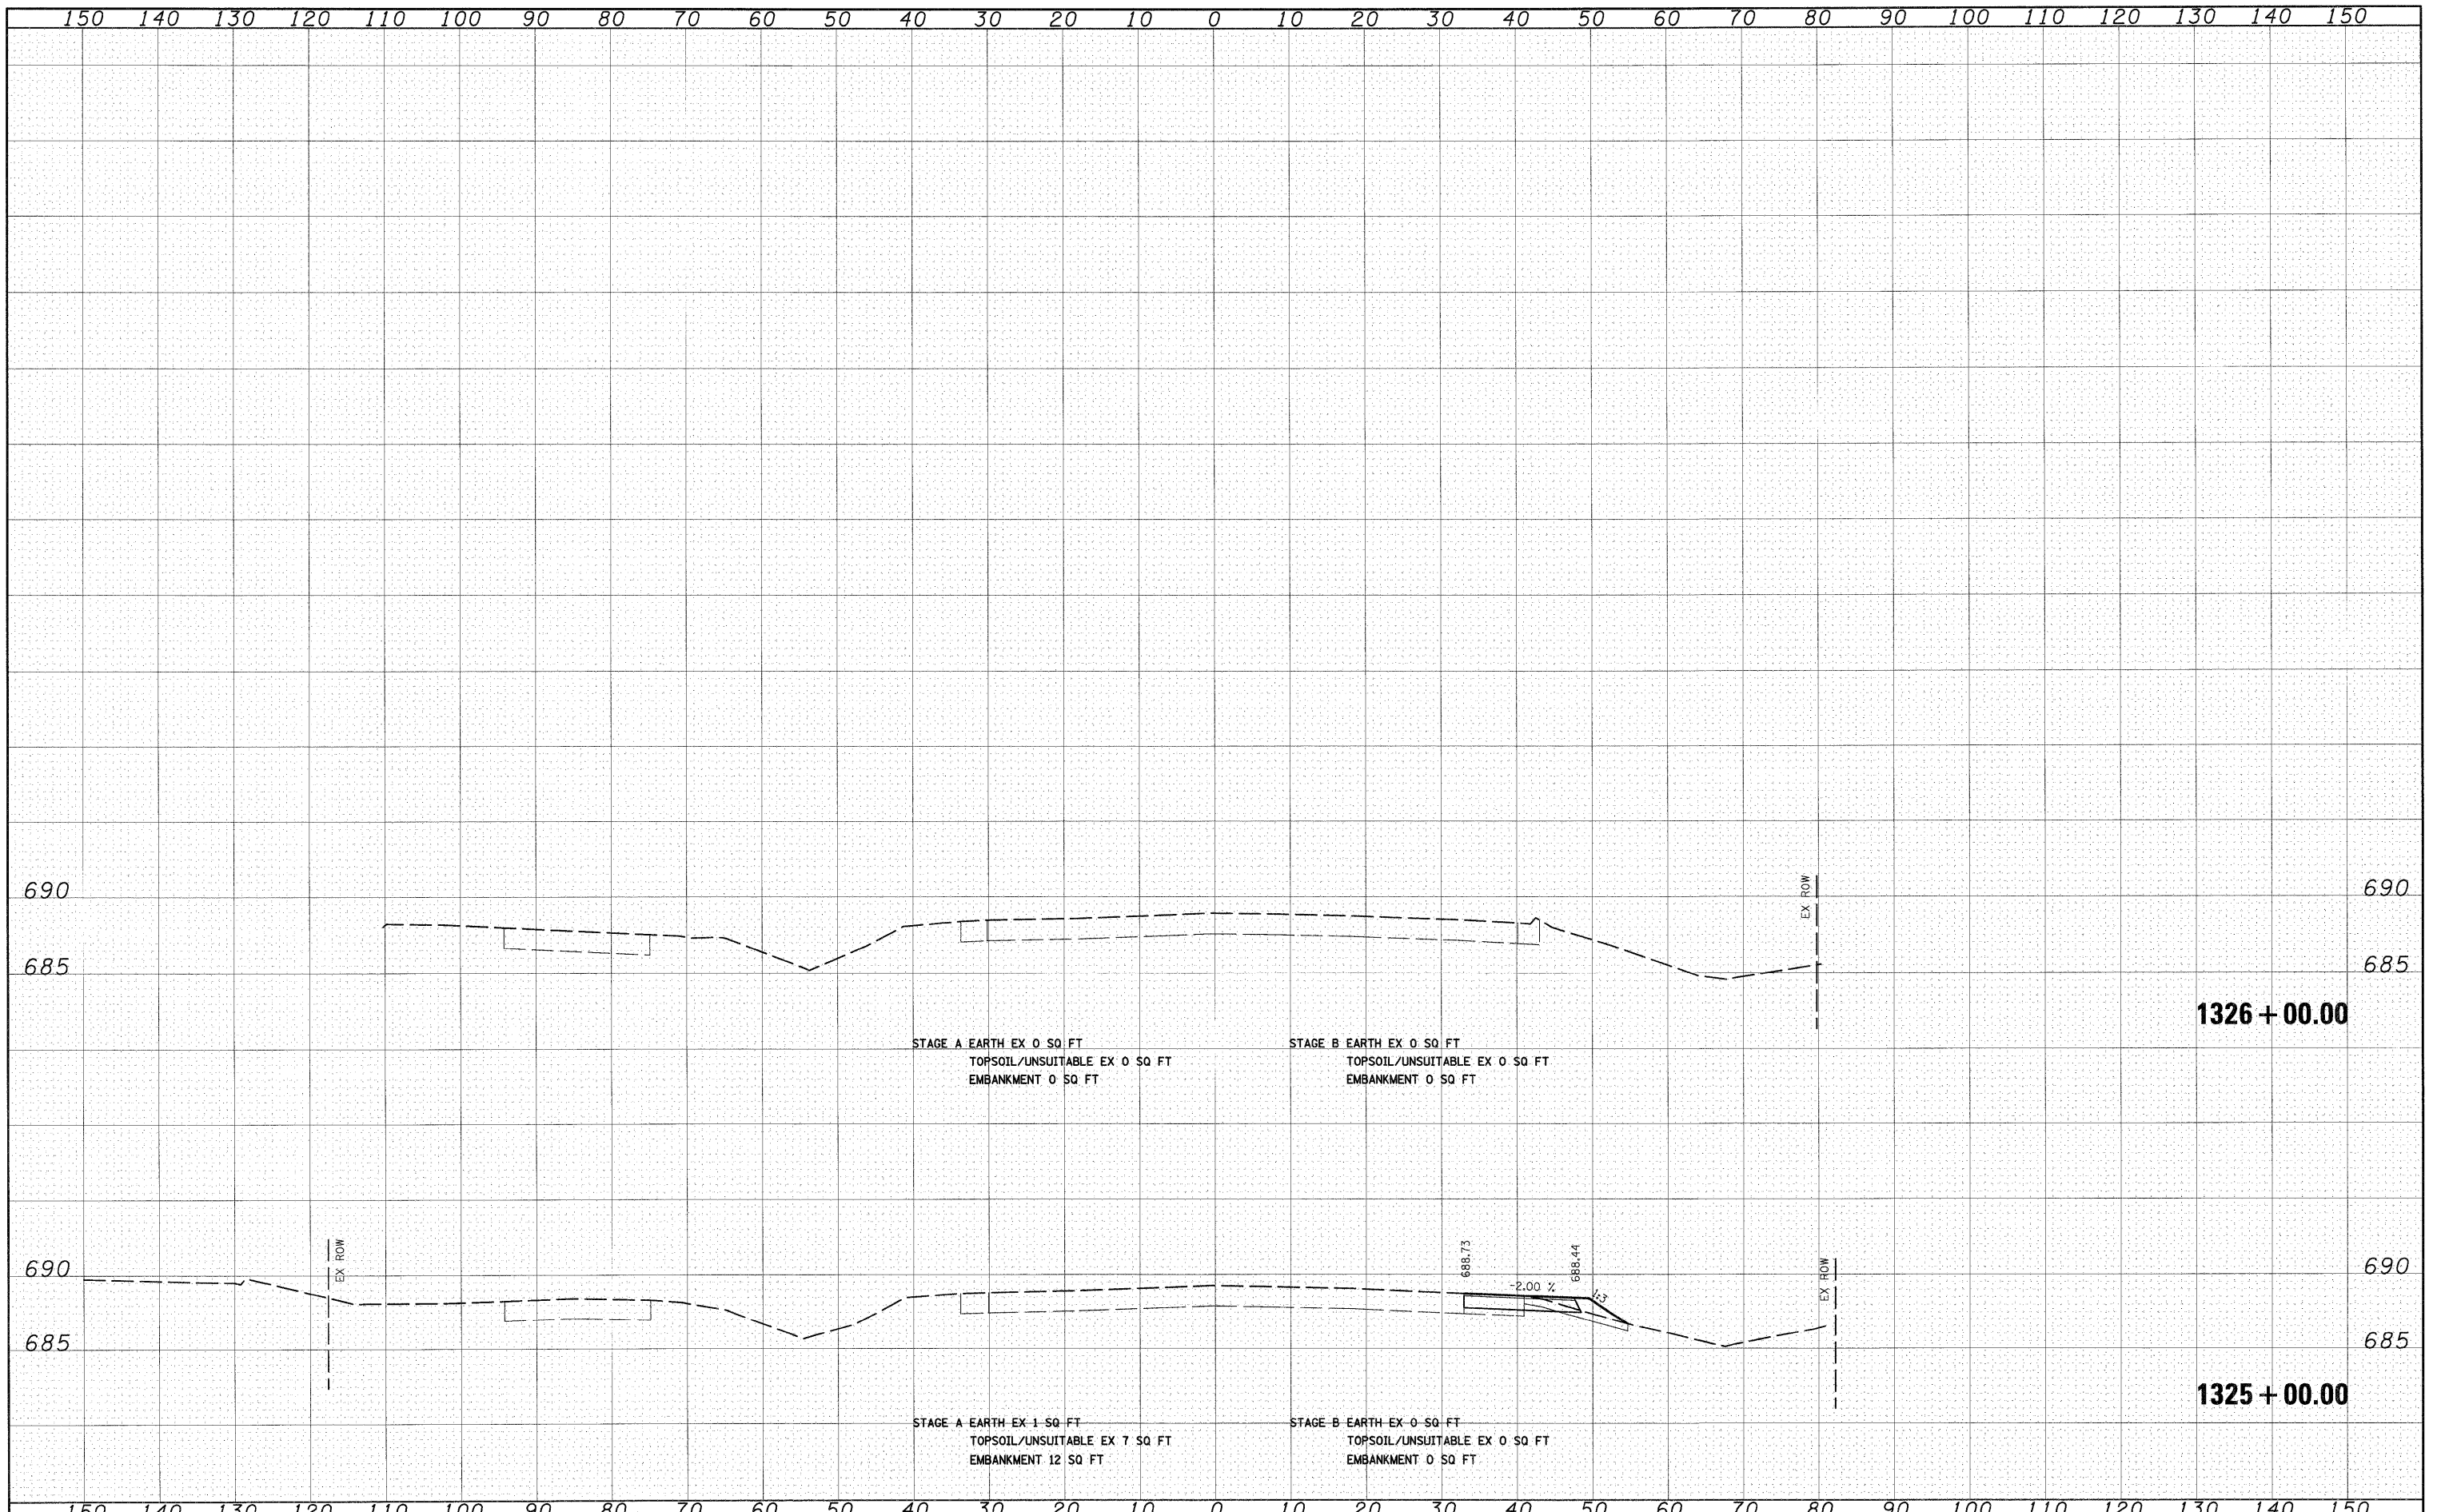

FILE NAME = I:\Dgn\sheet\xs22.dgn	USER NAME = EricG	DESIGNED - JCL	REVISED -	<b>STATE OF ILLINOIS DEPARTMENT OF TRANSPORTATION</b>	<b>IL 50 TEMPORARY PAVEMENT CROSS SECTIONS</b>	F.A.I. RTE. 57	SECTION (46-2) I, HBR, VBR	COUNTY KANKAKEE	TOTAL SHEETS 558	SHEET NO. 435	
PLOT SCALE = 1:10	CHECKED - EJC	REVISED -	SCALE: 1"=10'H; 1"=5'V			SHEET NO. OF 10 SHEETS	STA. 1325+00.00 TO STA. 1326+00.00	FED. ROAD DIST. NO. 3 ILLINOIS FED. AID PROJECT			
PLOT DATE = 12/21/2010	DATE - 12/17/10	REVISED -						CONTRACT NO. 66409			