



| | | |
|-----------|---------------|------|
| FINAL | SURVEYED | DATE |
| SURVEY | PLOTTED | BY |
| NOTE BOOK | TEMPLATE | |
| NO. | AREAS CHECKED | |

| | | |
|-----------|---------------|------|
| ORIGINAL | SURVEYED | DATE |
| SURVEY | PLOTTED | BY |
| NOTE BOOK | TEMPLATE | |
| NO. | AREAS CHECKED | |

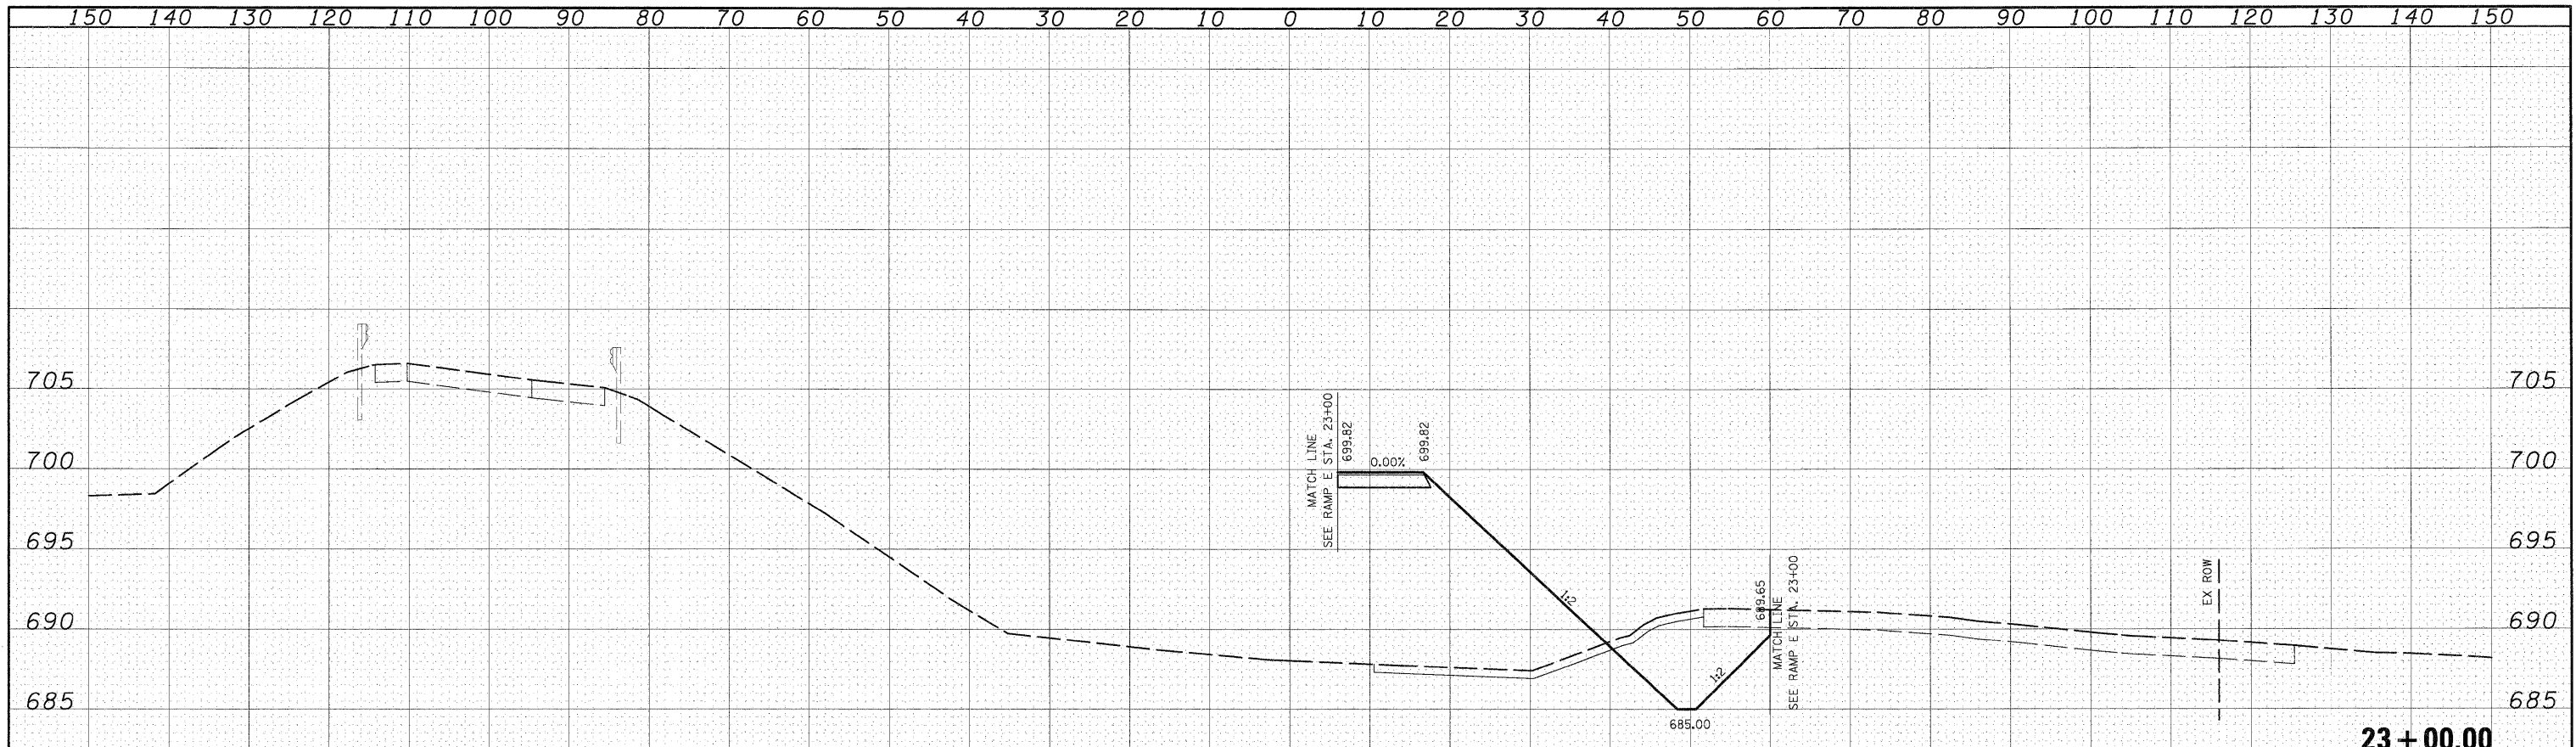

STAGE 1 EARTH EX 63 SQ FT
 TOPSOIL/UNSUITABLE EX 22 SQ FT
 EMBANKMENT 235 SQ FT

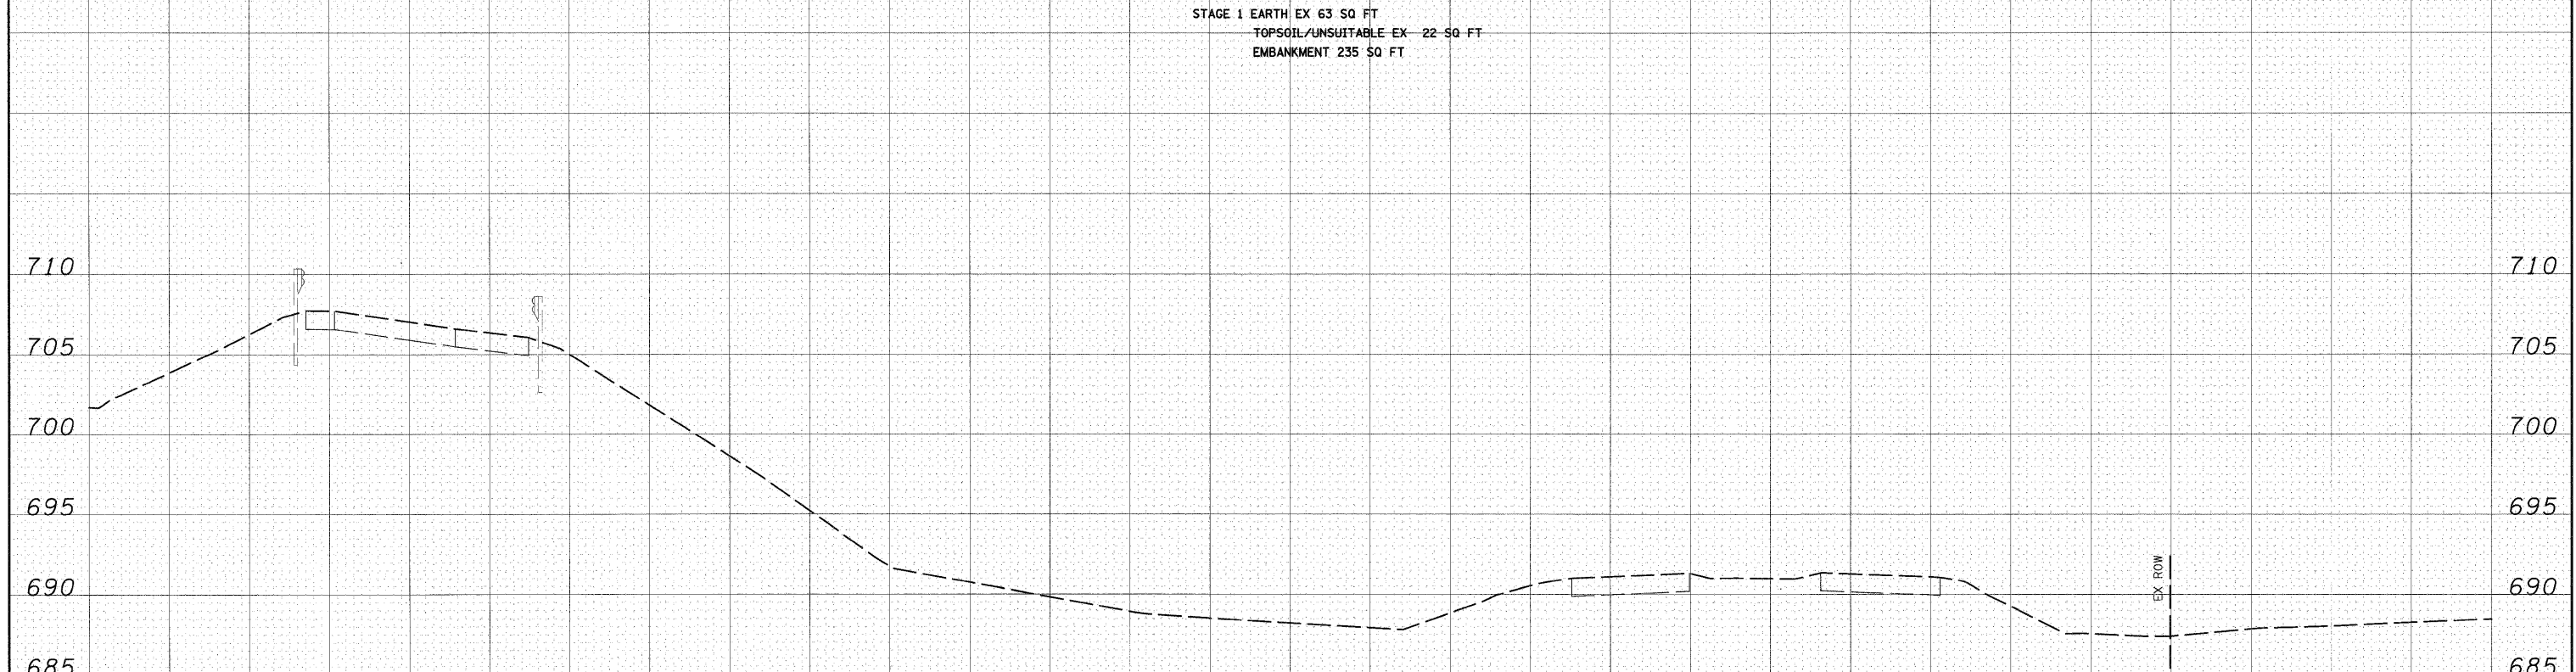

STAGE 1 EARTH EX 0 SQ FT
 TOPSOIL/UNSUITABLE EX 0 SQ FT
 EMBANKMENT 0 SQ FT

FILE NAME = I:\Dgn\sheets\xs023.dgn

| | | |
|------------------------|-----------------|-----------|
| USER NAME = EricG | DESIGNED - JCL | REVISED - |
| | DRAWN - JCL | REVISED - |
| PLOT SCALE = 1:10 | CHECKED - EJC | REVISED - |
| PLOT DATE = 12/21/2010 | DATE - 12/17/10 | REVISED - |

**STATE OF ILLINOIS
 DEPARTMENT OF TRANSPORTATION**

RAMP E TEMPORARY PAVEMENT CROSS SECTIONS

SCALE: 1"=10'H; 1"=5'V SHEET NO. 1 OF 3 SHEETS STA. 22+00.00 TO STA. 23+00.00

| F.A.1 RTE. | SECTION | COUNTY | TOTAL SHEETS | SHEET NO. |
|---------------------------------------------------|--------------------|----------|---------------------------|-----------|
| 57 | (46-2) I, HBR, VBR | KANKAKEE | 558 | 436 |
| XS-TRAMP E-01 | | | CONTRACT NO. 66409 | |
| FED. ROAD DIST. NO. 3 [ILLINOIS] FED. AID PROJECT | | | | |