


150 140 130 120 110 100 90 80 70 60 50 40 30 20 10 0 10 20 30 40 50 60 70 80 90 100 110 120 130 140 150

FINAL	SURVEYED	DATE
SURVEY	PLOTTED	BY
NOTE BOOK	DATE	
NO.	AREAS CHECKED	

ORIGINAL	SURVEYED	DATE
SURVEY	PLOTTED	BY
NOTE BOOK	DATE	
NO.	AREAS CHECKED	

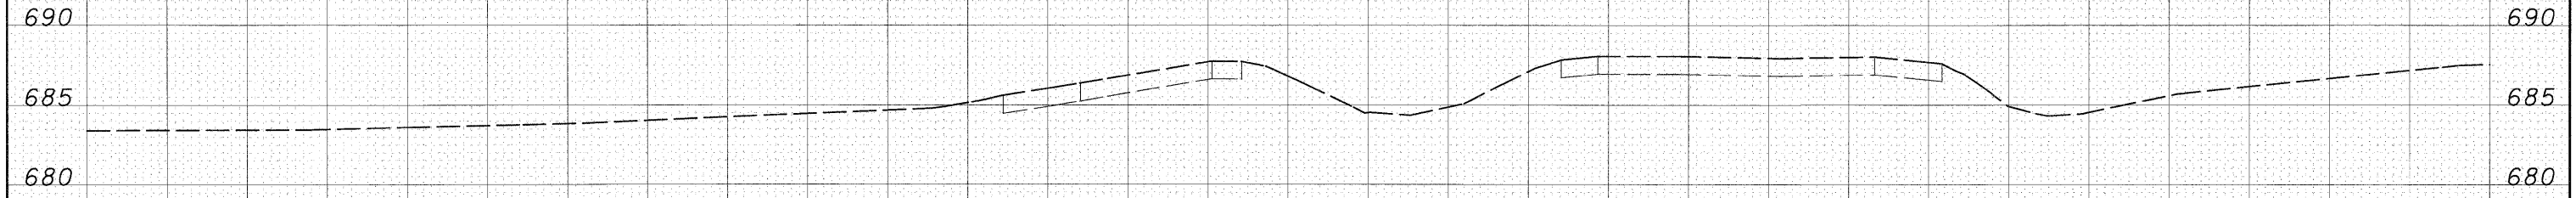

STAGE 1 EARTH EX 0 SQ FT  
 TOPSOIL/UNSUITABLE EX 0 SQ FT  
 EMBANKMENT 0 SQ FT

123 + 00.00

150 140 130 120 110 100 90 80 70 60 50 40 30 20 10 0 10 20 30 40 50 60 70 80 90 100 110 120 130 140 150

FILE NAME = I:\Dgn\sheets\xs025.dgn	USER NAME = EricG	DESIGNED - JCL	REVISED -	<b>STATE OF ILLINOIS DEPARTMENT OF TRANSPORTATION</b>	<b>RAMP G TEMPORARY PAVEMENT CROSS SECTIONS</b>	F.A.I. RTE. 57	SECTION (46-2) I, HBR, VBR	COUNTY KANKAKEE	TOTAL SHEETS 558	SHEET NO. 448
	PLOT SCALE = 1:10	DRAWN - JCL	REVISED -			<b>XS-TRAMP G-06</b>		<b>CONTRACT NO. 66409</b>		
	PLOT DATE = 12/21/2010	CHECKED - EJG	REVISED -			SCALE: 1"=10'H; 1"=5'V SHEET NO. 6 OF 6 SHEETS STA. 123+00.00 TO STA. 123+00.00		FED. ROAD DIST. NO. 3 ILLINOIS FED. AID PROJECT		
		DATE - 12/17/10	REVISED -							