


FINAL	SURVEYED	BY	DATE
SURVEY	PLOTTED		
NOTE BOOK	DATE		
AREAS CHECKED			
NO.			

ORIGINAL	SURVEYED	BY	DATE
SURVEY	PLOTTED		
NOTE BOOK	DATE		
AREAS CHECKED			
NO.			

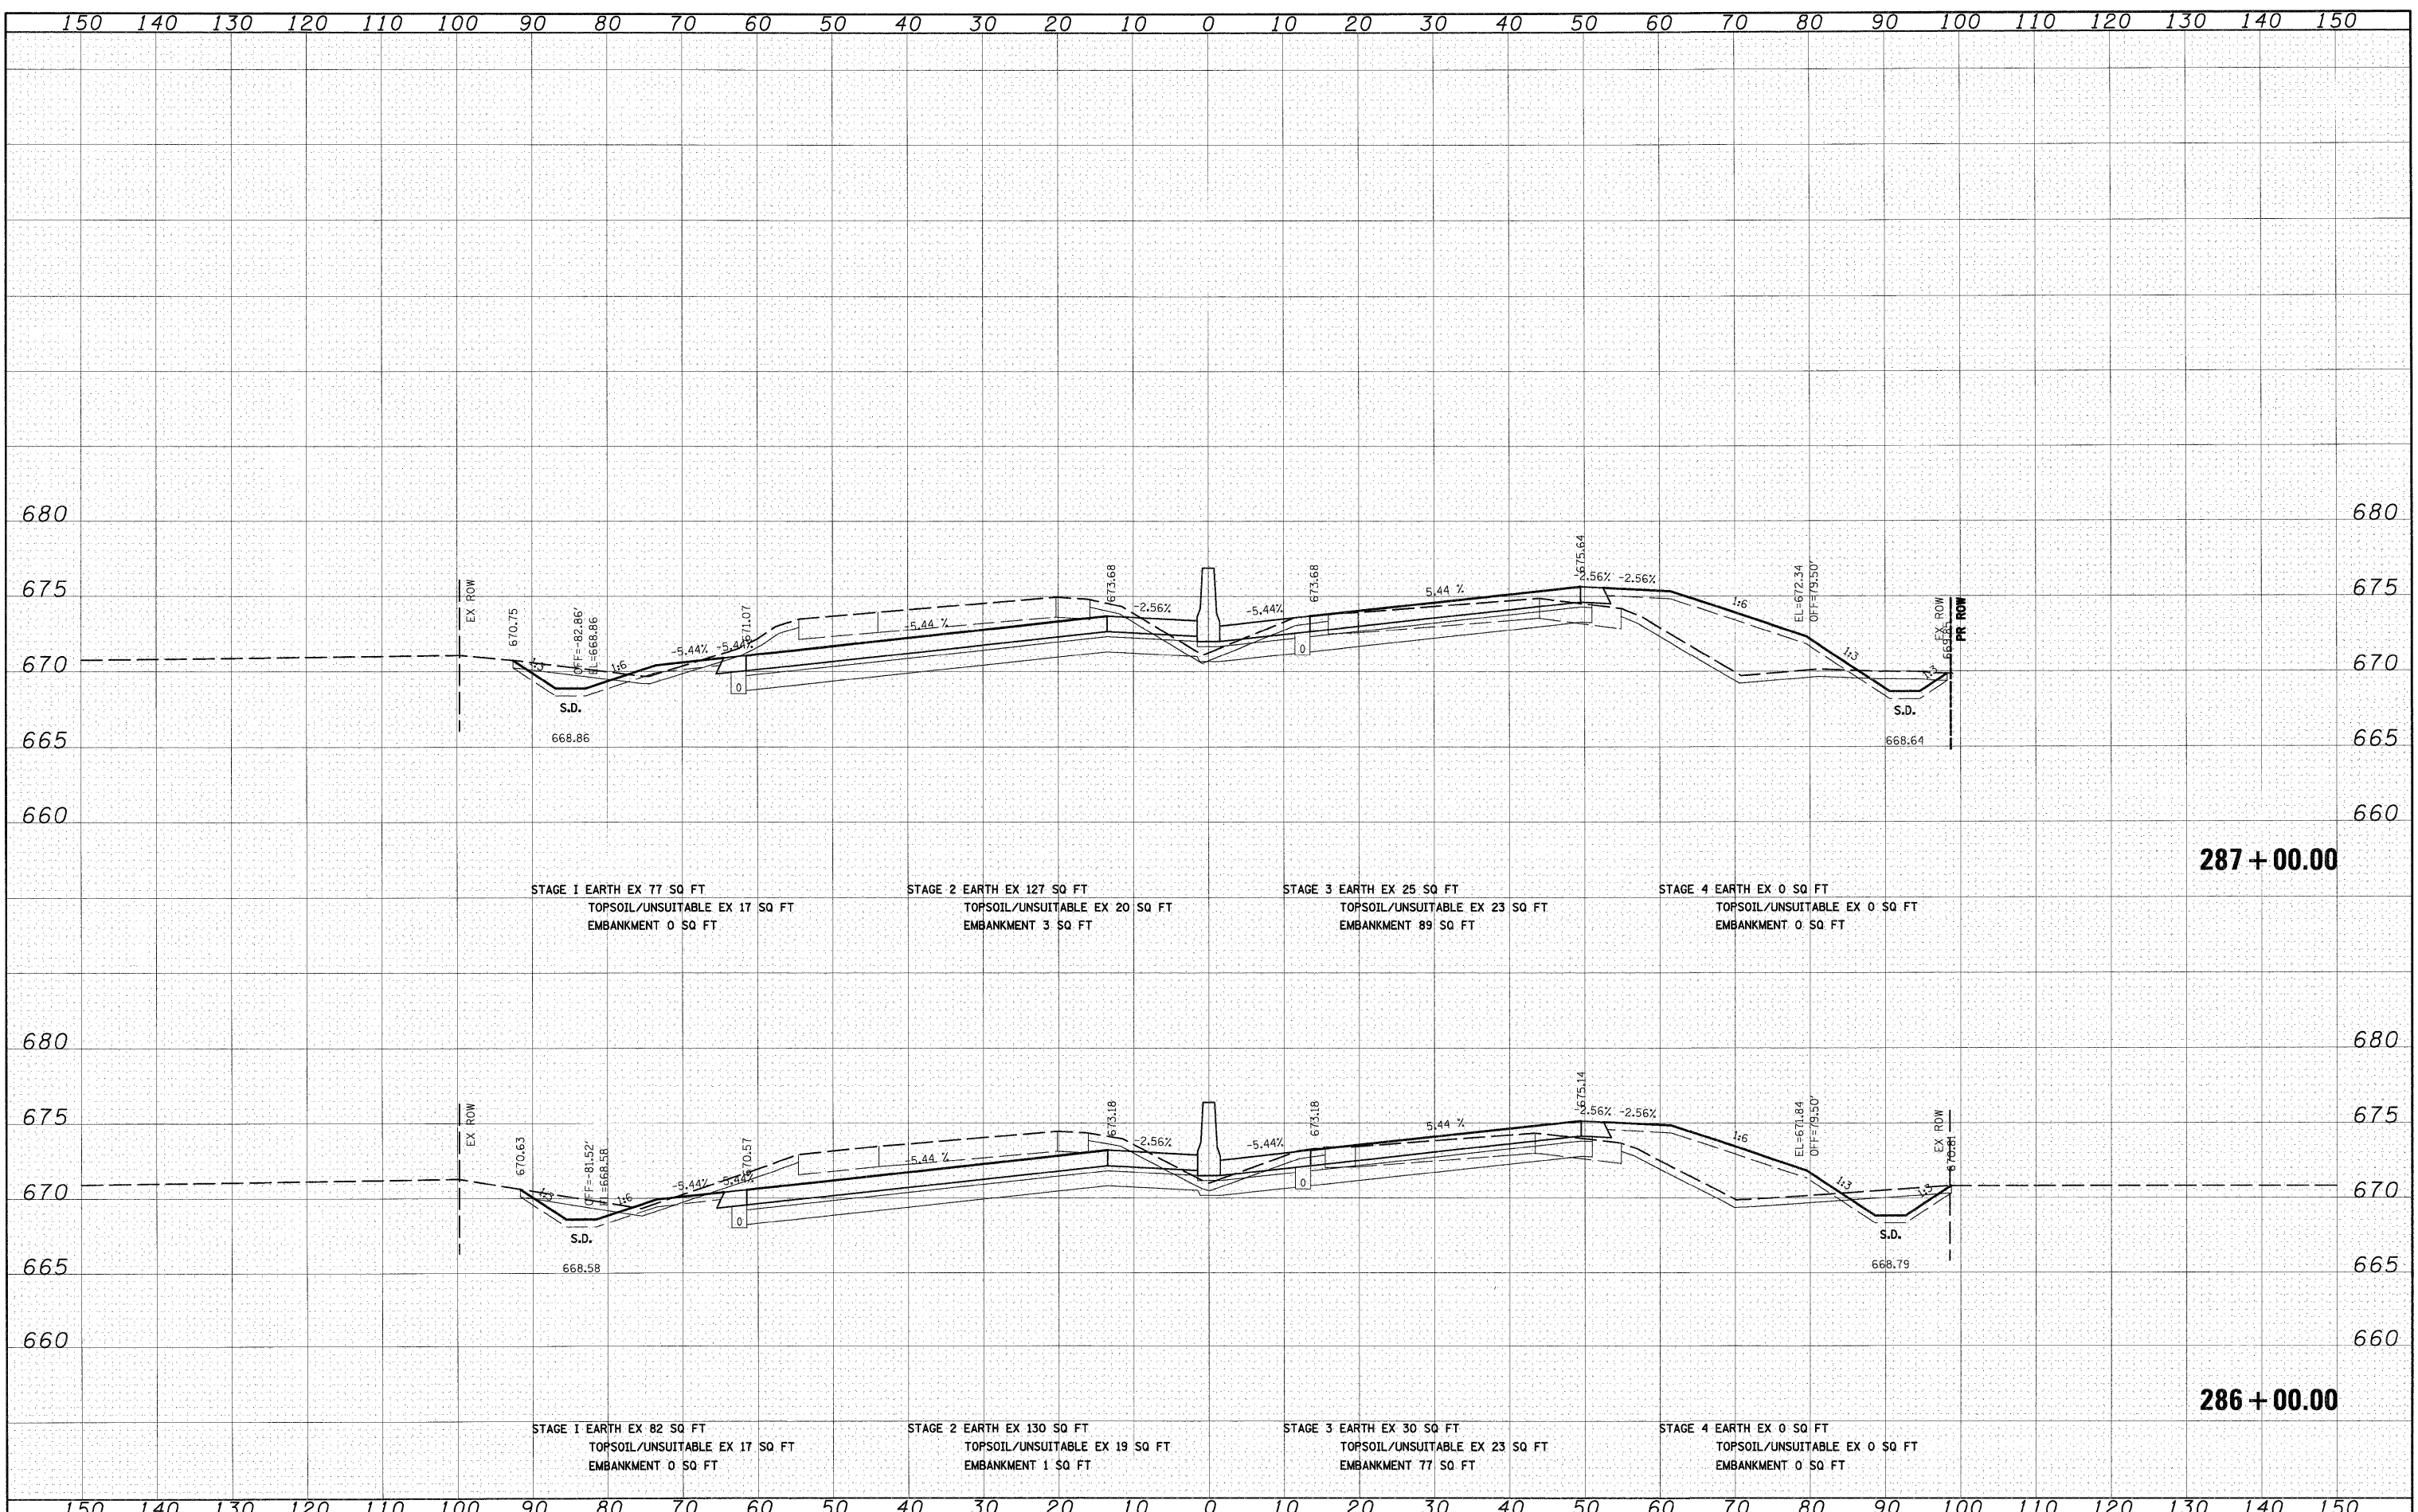

STAGE 1 EARTH EX 77 SQ FT
TOPSOIL/UNSUITABLE EX 17 SQ FT
EMBANKMENT 0 SQ FT

STAGE 2 EARTH EX 127 SQ FT
TOPSOIL/UNSUITABLE EX 20 SQ FT
EMBANKMENT 3 SQ FT

STAGE 3 EARTH EX 25 SQ FT
TOPSOIL/UNSUITABLE EX 23 SQ FT
EMBANKMENT 89 SQ FT

STAGE 4 EARTH EX 0 SQ FT
TOPSOIL/UNSUITABLE EX 0 SQ FT
EMBANKMENT 0 SQ FT

287 + 00.00

STAGE 1 EARTH EX 82 SQ FT
TOPSOIL/UNSUITABLE EX 17 SQ FT
EMBANKMENT 0 SQ FT

STAGE 2 EARTH EX 130 SQ FT
TOPSOIL/UNSUITABLE EX 19 SQ FT
EMBANKMENT 1 SQ FT

STAGE 3 EARTH EX 30 SQ FT
TOPSOIL/UNSUITABLE EX 23 SQ FT
EMBANKMENT 77 SQ FT

STAGE 4 EARTH EX 0 SQ FT
TOPSOIL/UNSUITABLE EX 0 SQ FT
EMBANKMENT 0 SQ FT

286 + 00.00

FILE NAME = I:\Dgn\sheets\xs021.dgn

USER NAME = EricG	DESIGNED - JCL	REVISED -
	DRAWN - JCL	REVISED -
PLOT SCALE = 1:10	CHECKED - E.JG	REVISED -
PLOT DATE = 12/21/2010	DATE - 12/17/10	REVISED -

STATE OF ILLINOIS
DEPARTMENT OF TRANSPORTATION

I-57 CROSS SECTIONS

SCALE: 1"=10'H; 1"=5'V SHEET NO. 7 OF 53 SHEETS STA. 286+00.00 TO STA. 287+00.00

F.A.I. RTE.	SECTION	COUNTY	TOTAL SHEETS	SHEET NO.
57	(46-2) I, HBR, VBR	KANKAKEE	558	458
XS-157-07		CONTRACT NO. 66409		
FED. ROAD DIST. NO. 3 ILLINOIS FED. AID PROJECT				