


FINAL SURVEY	SURVEYED	DATE
NOTE BOOK	PLOTTED	BY
NO.	DATE	
	AREAS	
	CHECKED	

ORIGINAL SURVEY	SURVEYED	DATE
NOTE BOOK	PLOTTED	BY
NO.	DATE	
	AREAS	
	CHECKED	

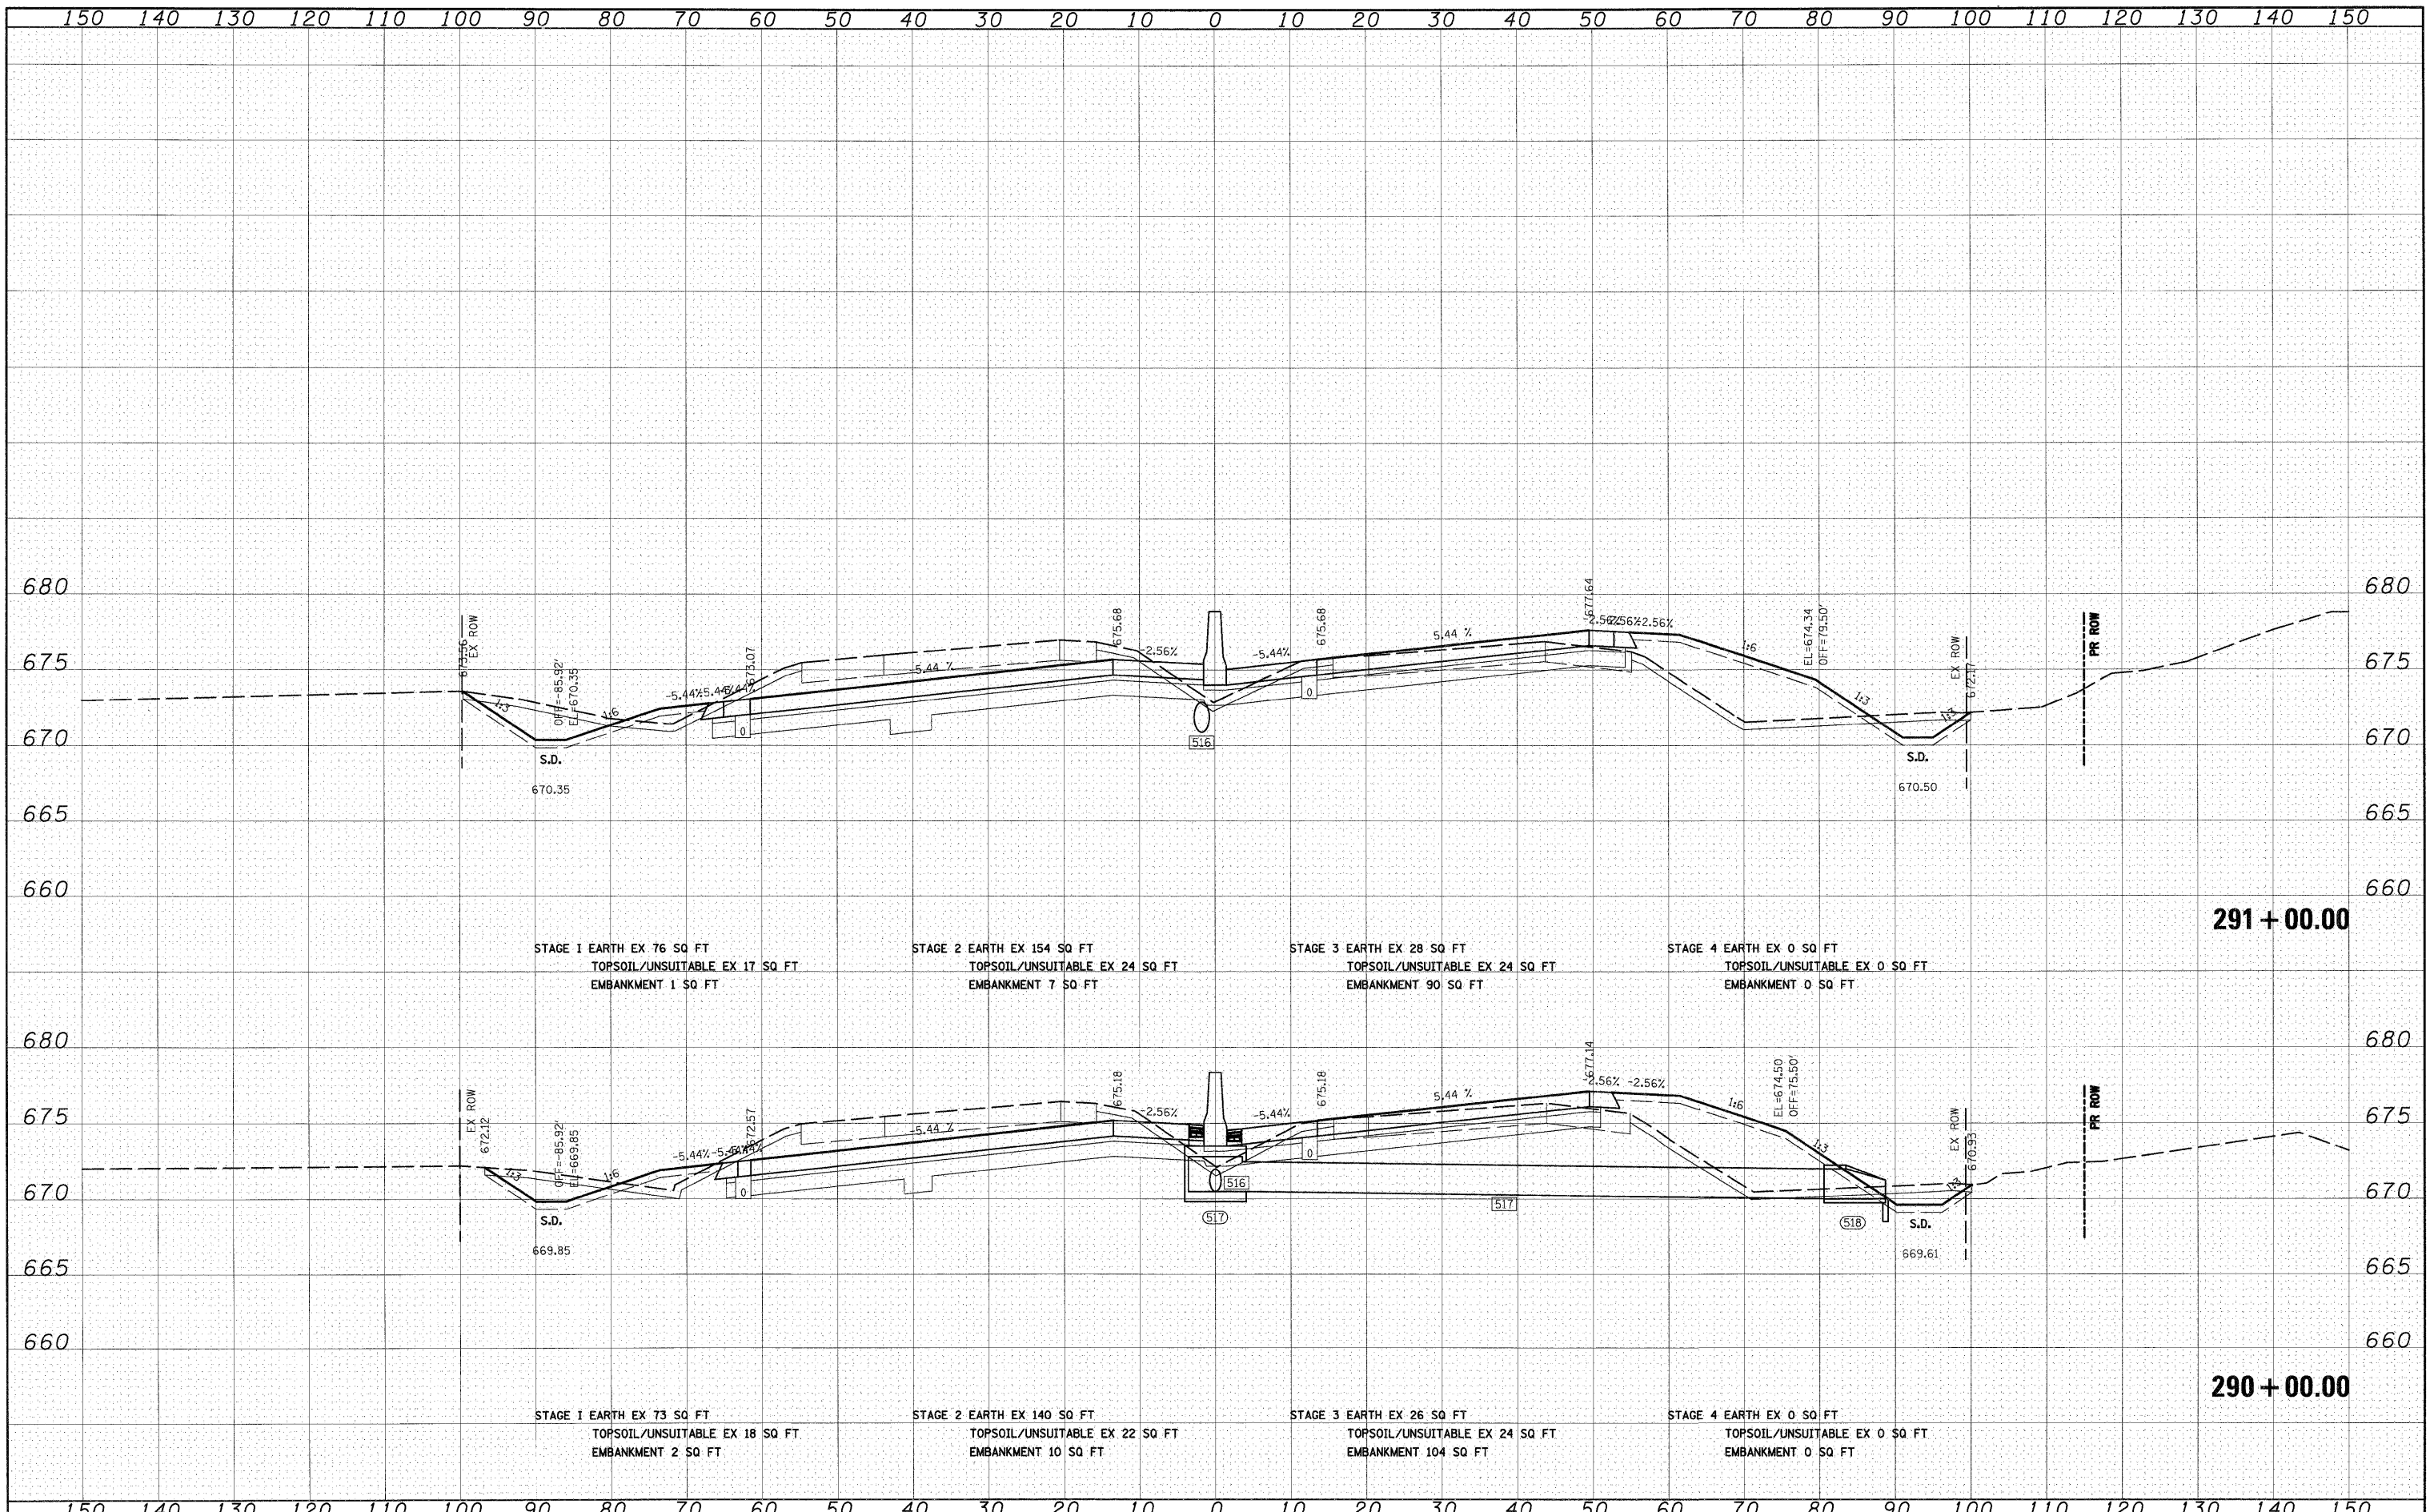

FILE NAME = I:\Dgn\sheet\xs201.dgn	USER NAME = Erigo	DESIGNED - JCL	REVISED -	<b>STATE OF ILLINOIS DEPARTMENT OF TRANSPORTATION</b>	<b>I-57 CROSS SECTIONS</b>	F.A.I. RTE. 57	SECTION (46-2) I, HBR, VBR	COUNTY KANKAKEE	TOTAL SHEETS 558	SHEET NO. 460	
	PLOT SCALE = 1:10	DRAWN - JCL	REVISED -			<b>XS-157-09</b>		CONTRACT NO. 66409			
	PLOT DATE = 12/21/2010	CHECKED - E.JG	REVISED -			SCALE: 1"=10'H; 1"=5'V SHEET NO. 9 OF 53 SHEETS STA. 290+00.00 TO STA. 291+00.00		FED. ROAD DIST. NO. 3 ILLINOIS FED. AID PROJECT			
		DATE - 12/17/10	REVISED -								