


FINAL SURVEY	BY	DATE
SURVEYED		
PLOTTED		
NOTE BOOK		
AREAS CHECKED		
NO.		

ORIGINAL SURVEY	BY	DATE
SURVEYED		
PLOTTED		
NOTE BOOK		
AREAS CHECKED		
NO.		

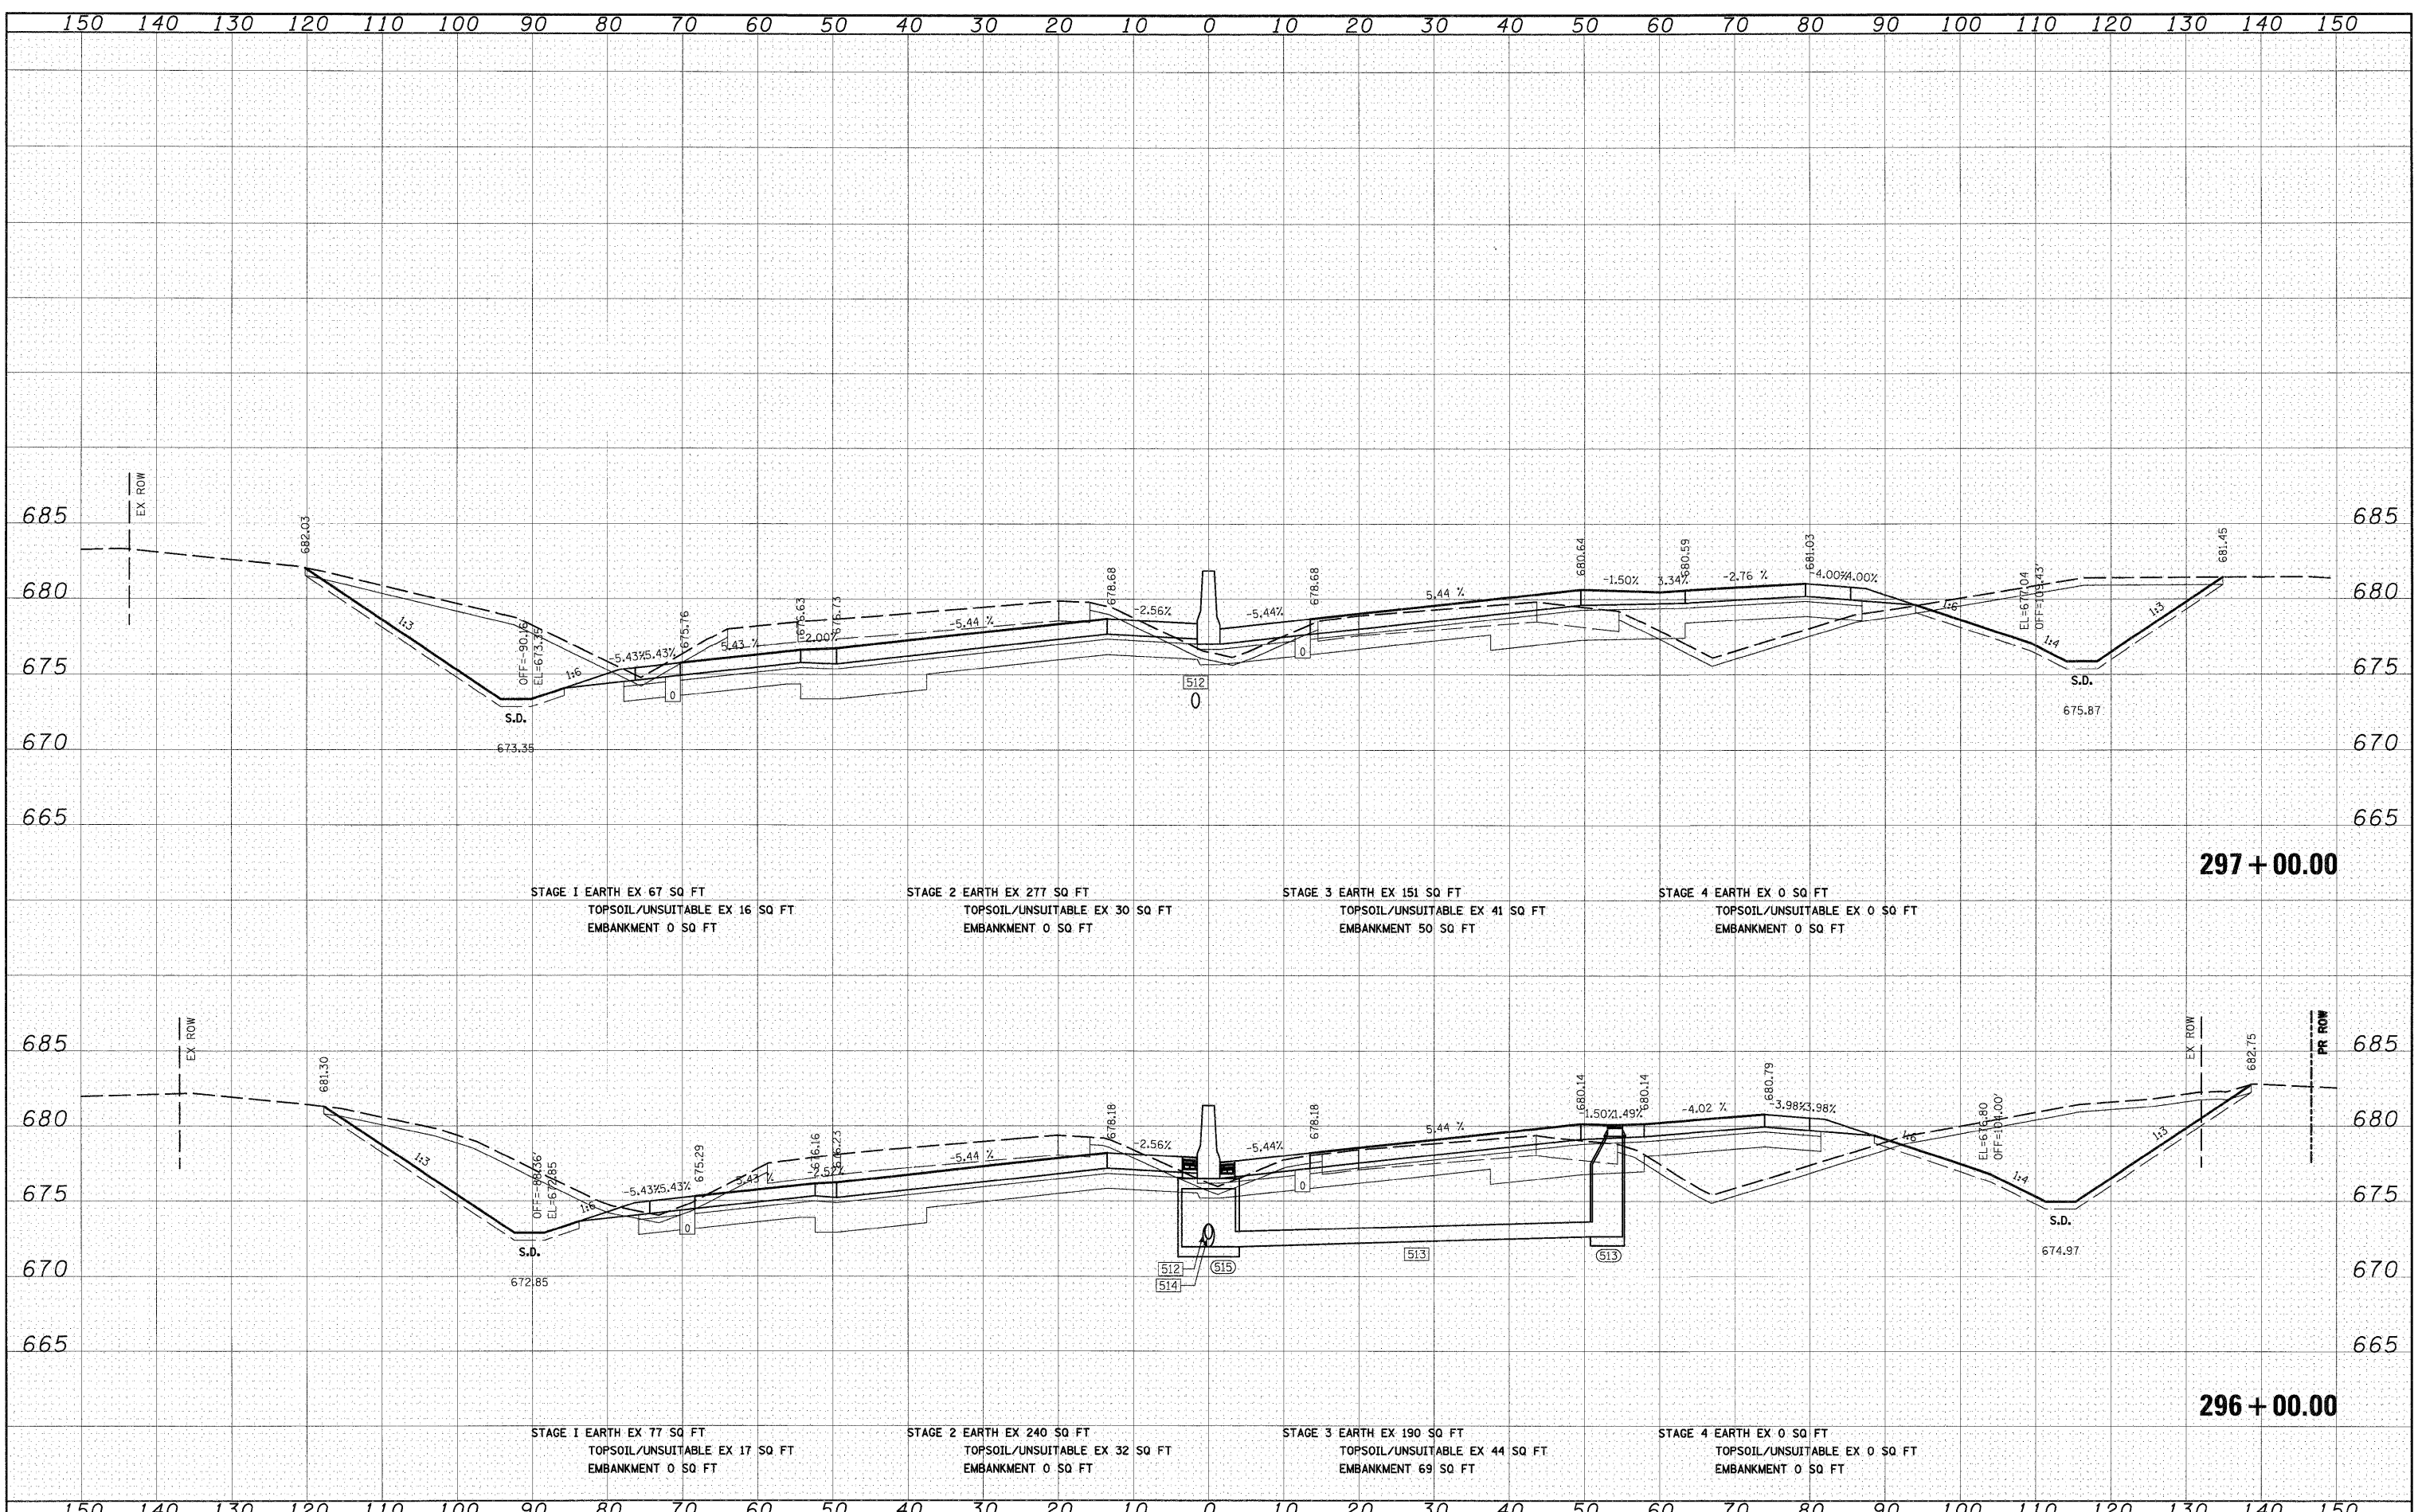

FILE NAME = I:\Dgn\sheets\xs021.dgn	USER NAME = EpricG	DESIGNED - JCL	REVISED -	STATE OF ILLINOIS DEPARTMENT OF TRANSPORTATION	I-57 CROSS SECTIONS	F.A.I. RTE. 57	SECTION (46-2) I, HBR, VBR	COUNTY KANKAKEE	TOTAL SHEETS 558	SHEET NO. 463
PLOT SCALE = 1:100	CHECKED - EJG	REVISED -	XS-157-12			CONTRACT NO. 66409				
PLOT DATE = 12/21/2010	DATE - 12/17/10	REVISED -	SCALE: 1"=10'H; 1"=5'V SHEET NO. 12 OF 53 SHEETS			STA. 296+00.00 TO STA. 297+00.00				
						FED. ROAD DIST. NO. 3 ILLINOIS FED. AID PROJECT				