


FINAL SURVEY	DATE
SURVEYED	BY
PLOTTED	
NOTE BOOK	
AREAS	
CHECKED	
NO.	

ORIGINAL SURVEY	DATE
SURVEYED	BY
PLOTTED	
NOTE BOOK	
AREAS	
CHECKED	
NO.	

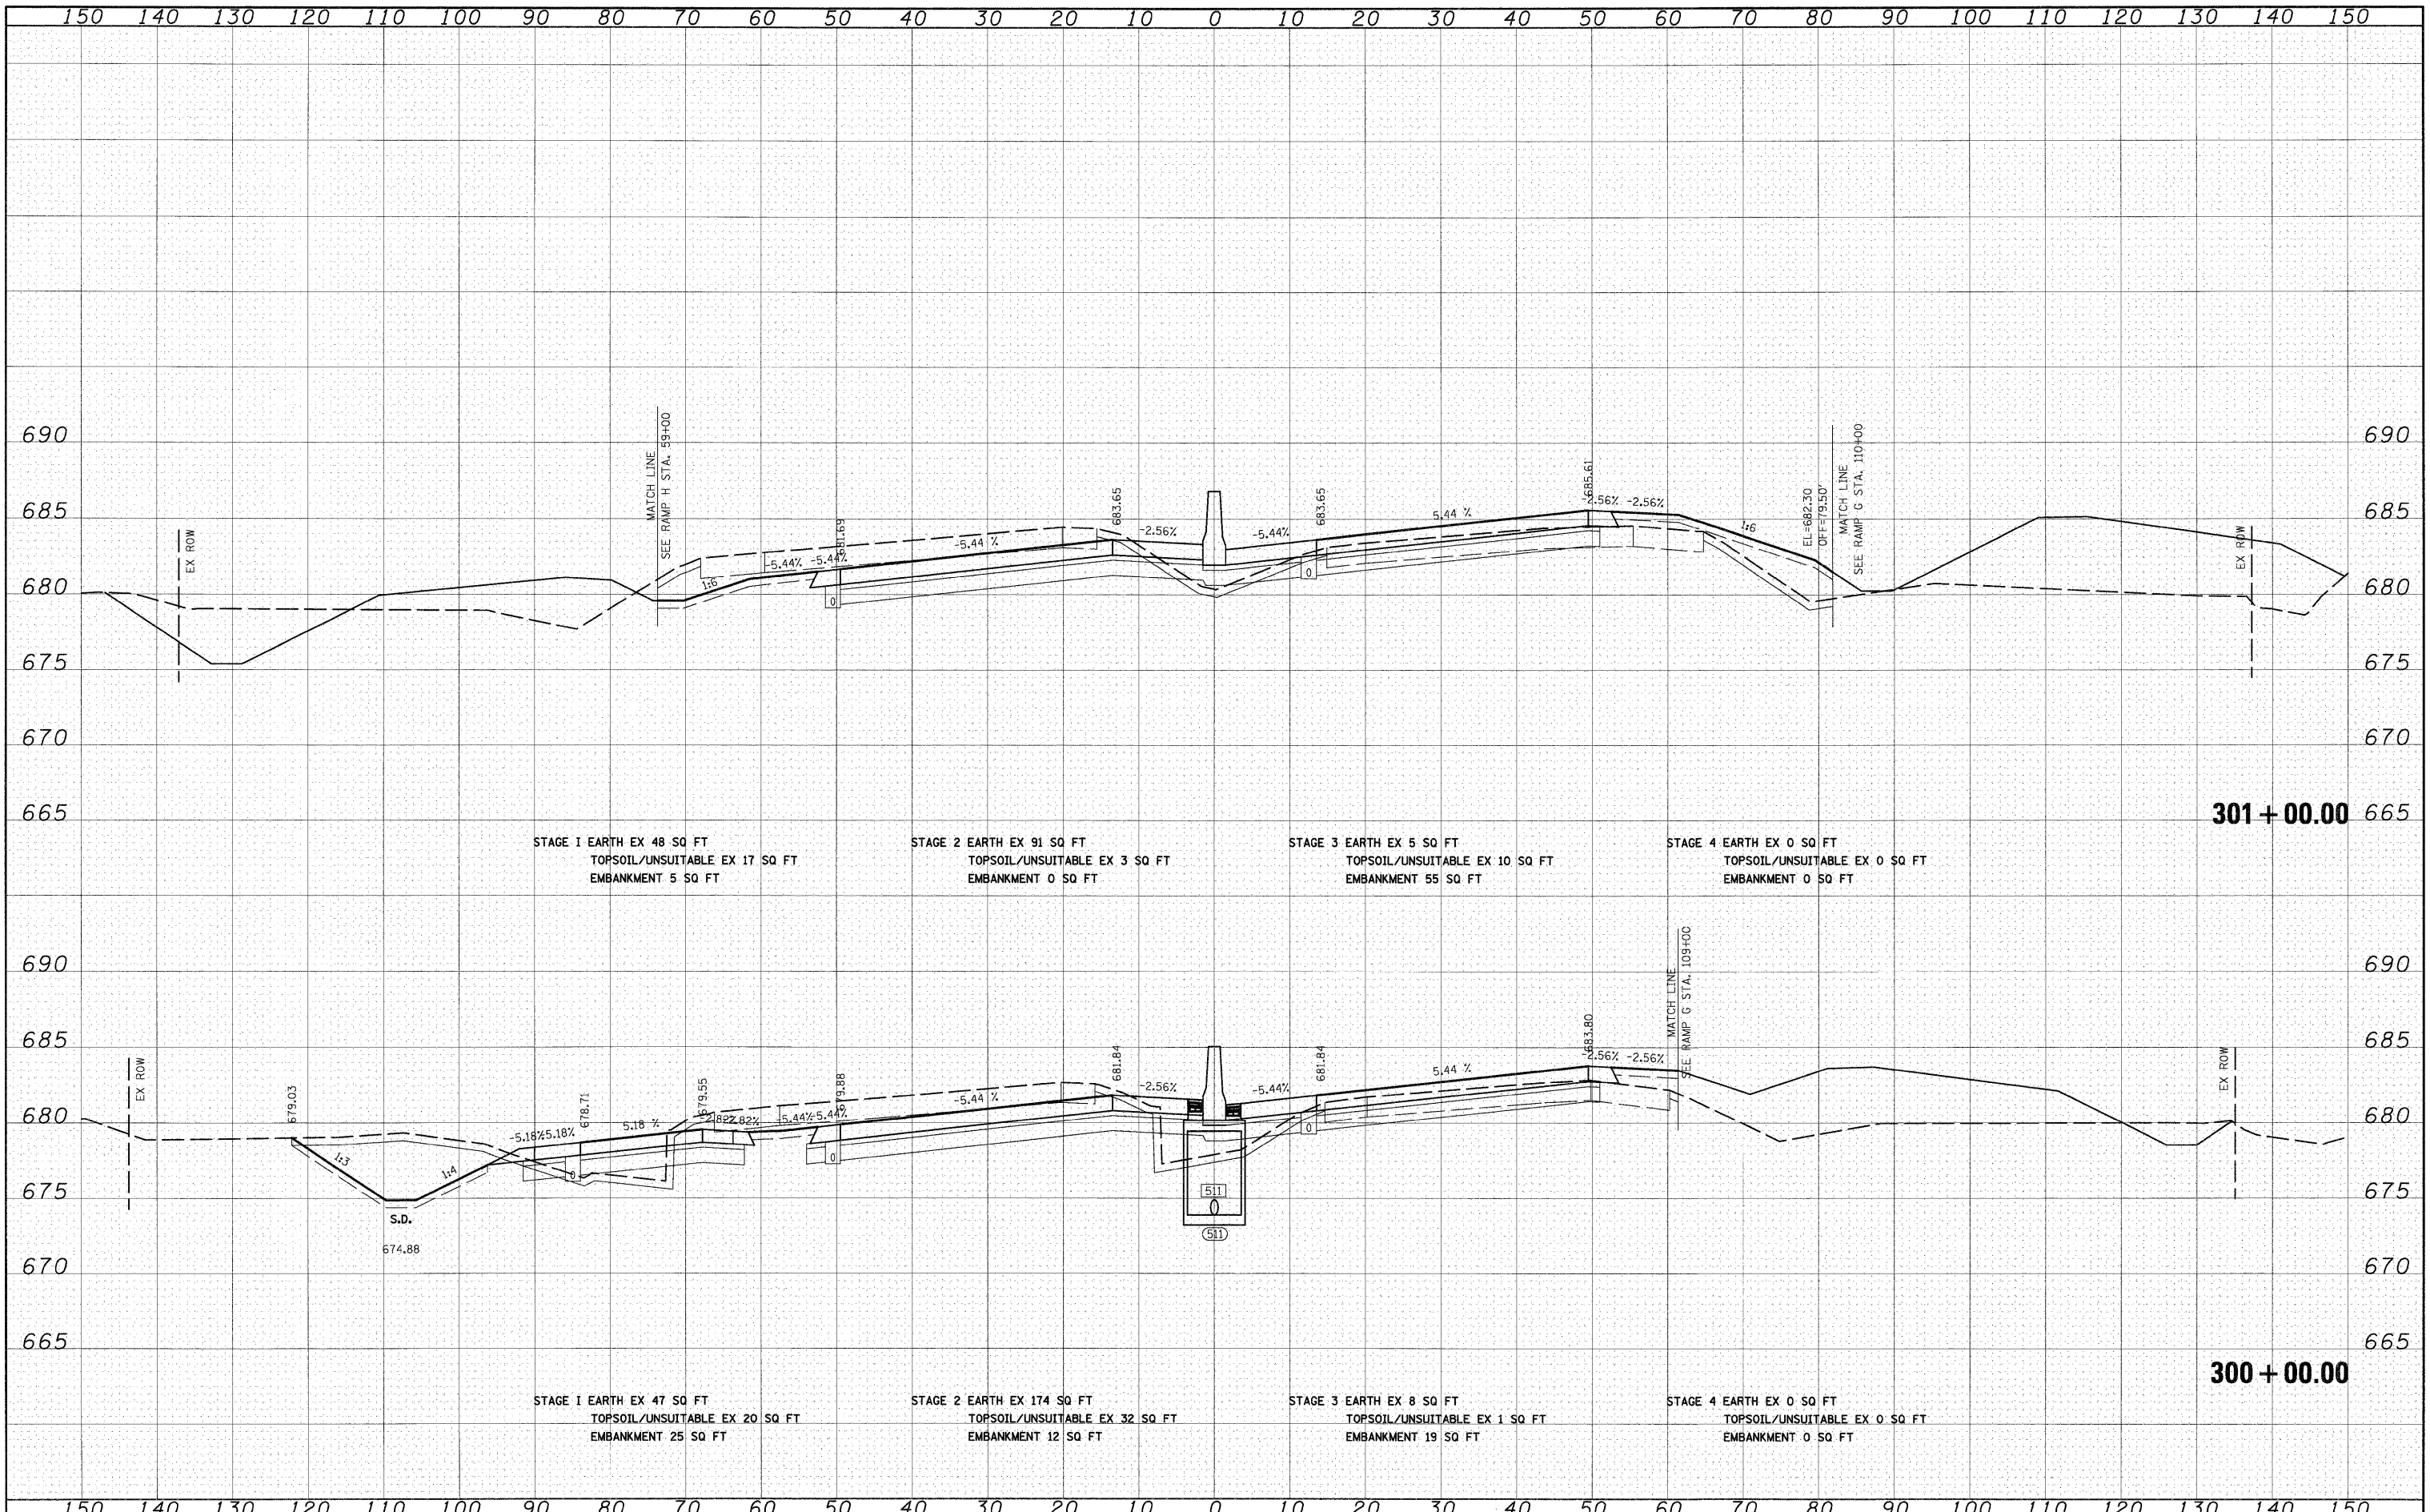

STAGE I EARTH EX 48 SQ FT
TOPSOIL/UNSUITABLE EX 17 SQ FT
EMBANKMENT 5 SQ FT

STAGE 2 EARTH EX 91 SQ FT
TOPSOIL/UNSUITABLE EX 3 SQ FT
EMBANKMENT 0 SQ FT

STAGE 3 EARTH EX 5 SQ FT
TOPSOIL/UNSUITABLE EX 10 SQ FT
EMBANKMENT 55 SQ FT

STAGE 4 EARTH EX 0 SQ FT
TOPSOIL/UNSUITABLE EX 0 SQ FT
EMBANKMENT 0 SQ FT

STAGE I EARTH EX 47 SQ FT
TOPSOIL/UNSUITABLE EX 20 SQ FT
EMBANKMENT 25 SQ FT

STAGE 2 EARTH EX 174 SQ FT
TOPSOIL/UNSUITABLE EX 32 SQ FT
EMBANKMENT 12 SQ FT

STAGE 3 EARTH EX 8 SQ FT
TOPSOIL/UNSUITABLE EX 1 SQ FT
EMBANKMENT 19 SQ FT

STAGE 4 EARTH EX 0 SQ FT
TOPSOIL/UNSUITABLE EX 0 SQ FT
EMBANKMENT 0 SQ FT

FILE NAME = I:\Dgn\sheet\ks001.dgn
USER NAME = E_ricg

DESIGNED - JCL
DRAWN - JCL
CHECKED - EJG
DATE - 12/17/10

REVISED -
REVISED -
REVISED -
REVISED -

STATE OF ILLINOIS
DEPARTMENT OF TRANSPORTATION

I-57 CROSS SECTIONS
SCALE: 1"=10'H; 1"=5'V SHEET NO. 14 OF 53 SHEETS STA. 300+00.00 TO STA. 301+00.00

F.A.I. RTE.	SECTION	COUNTY	TOTAL SHEETS	SHEET NO.
57	(46-2) I, HBR, VBR	KANKAKEE	558	465
XS-157-14		CONTRACT NO. 66409		
FED. ROAD DIST. NO. 3 ILLINOIS FED. AID PROJECT				