


FINAL	SURVEYED	BY	DATE
SURVEY	PLOTTED		
NOTE BOOK	APPROVED		
AREAS	CHECKED		
NO.			

ORIGINAL	SURVEYED	BY	DATE
SURVEY	PLOTTED		
NOTE BOOK	APPROVED		
AREAS	CHECKED		
NO.			

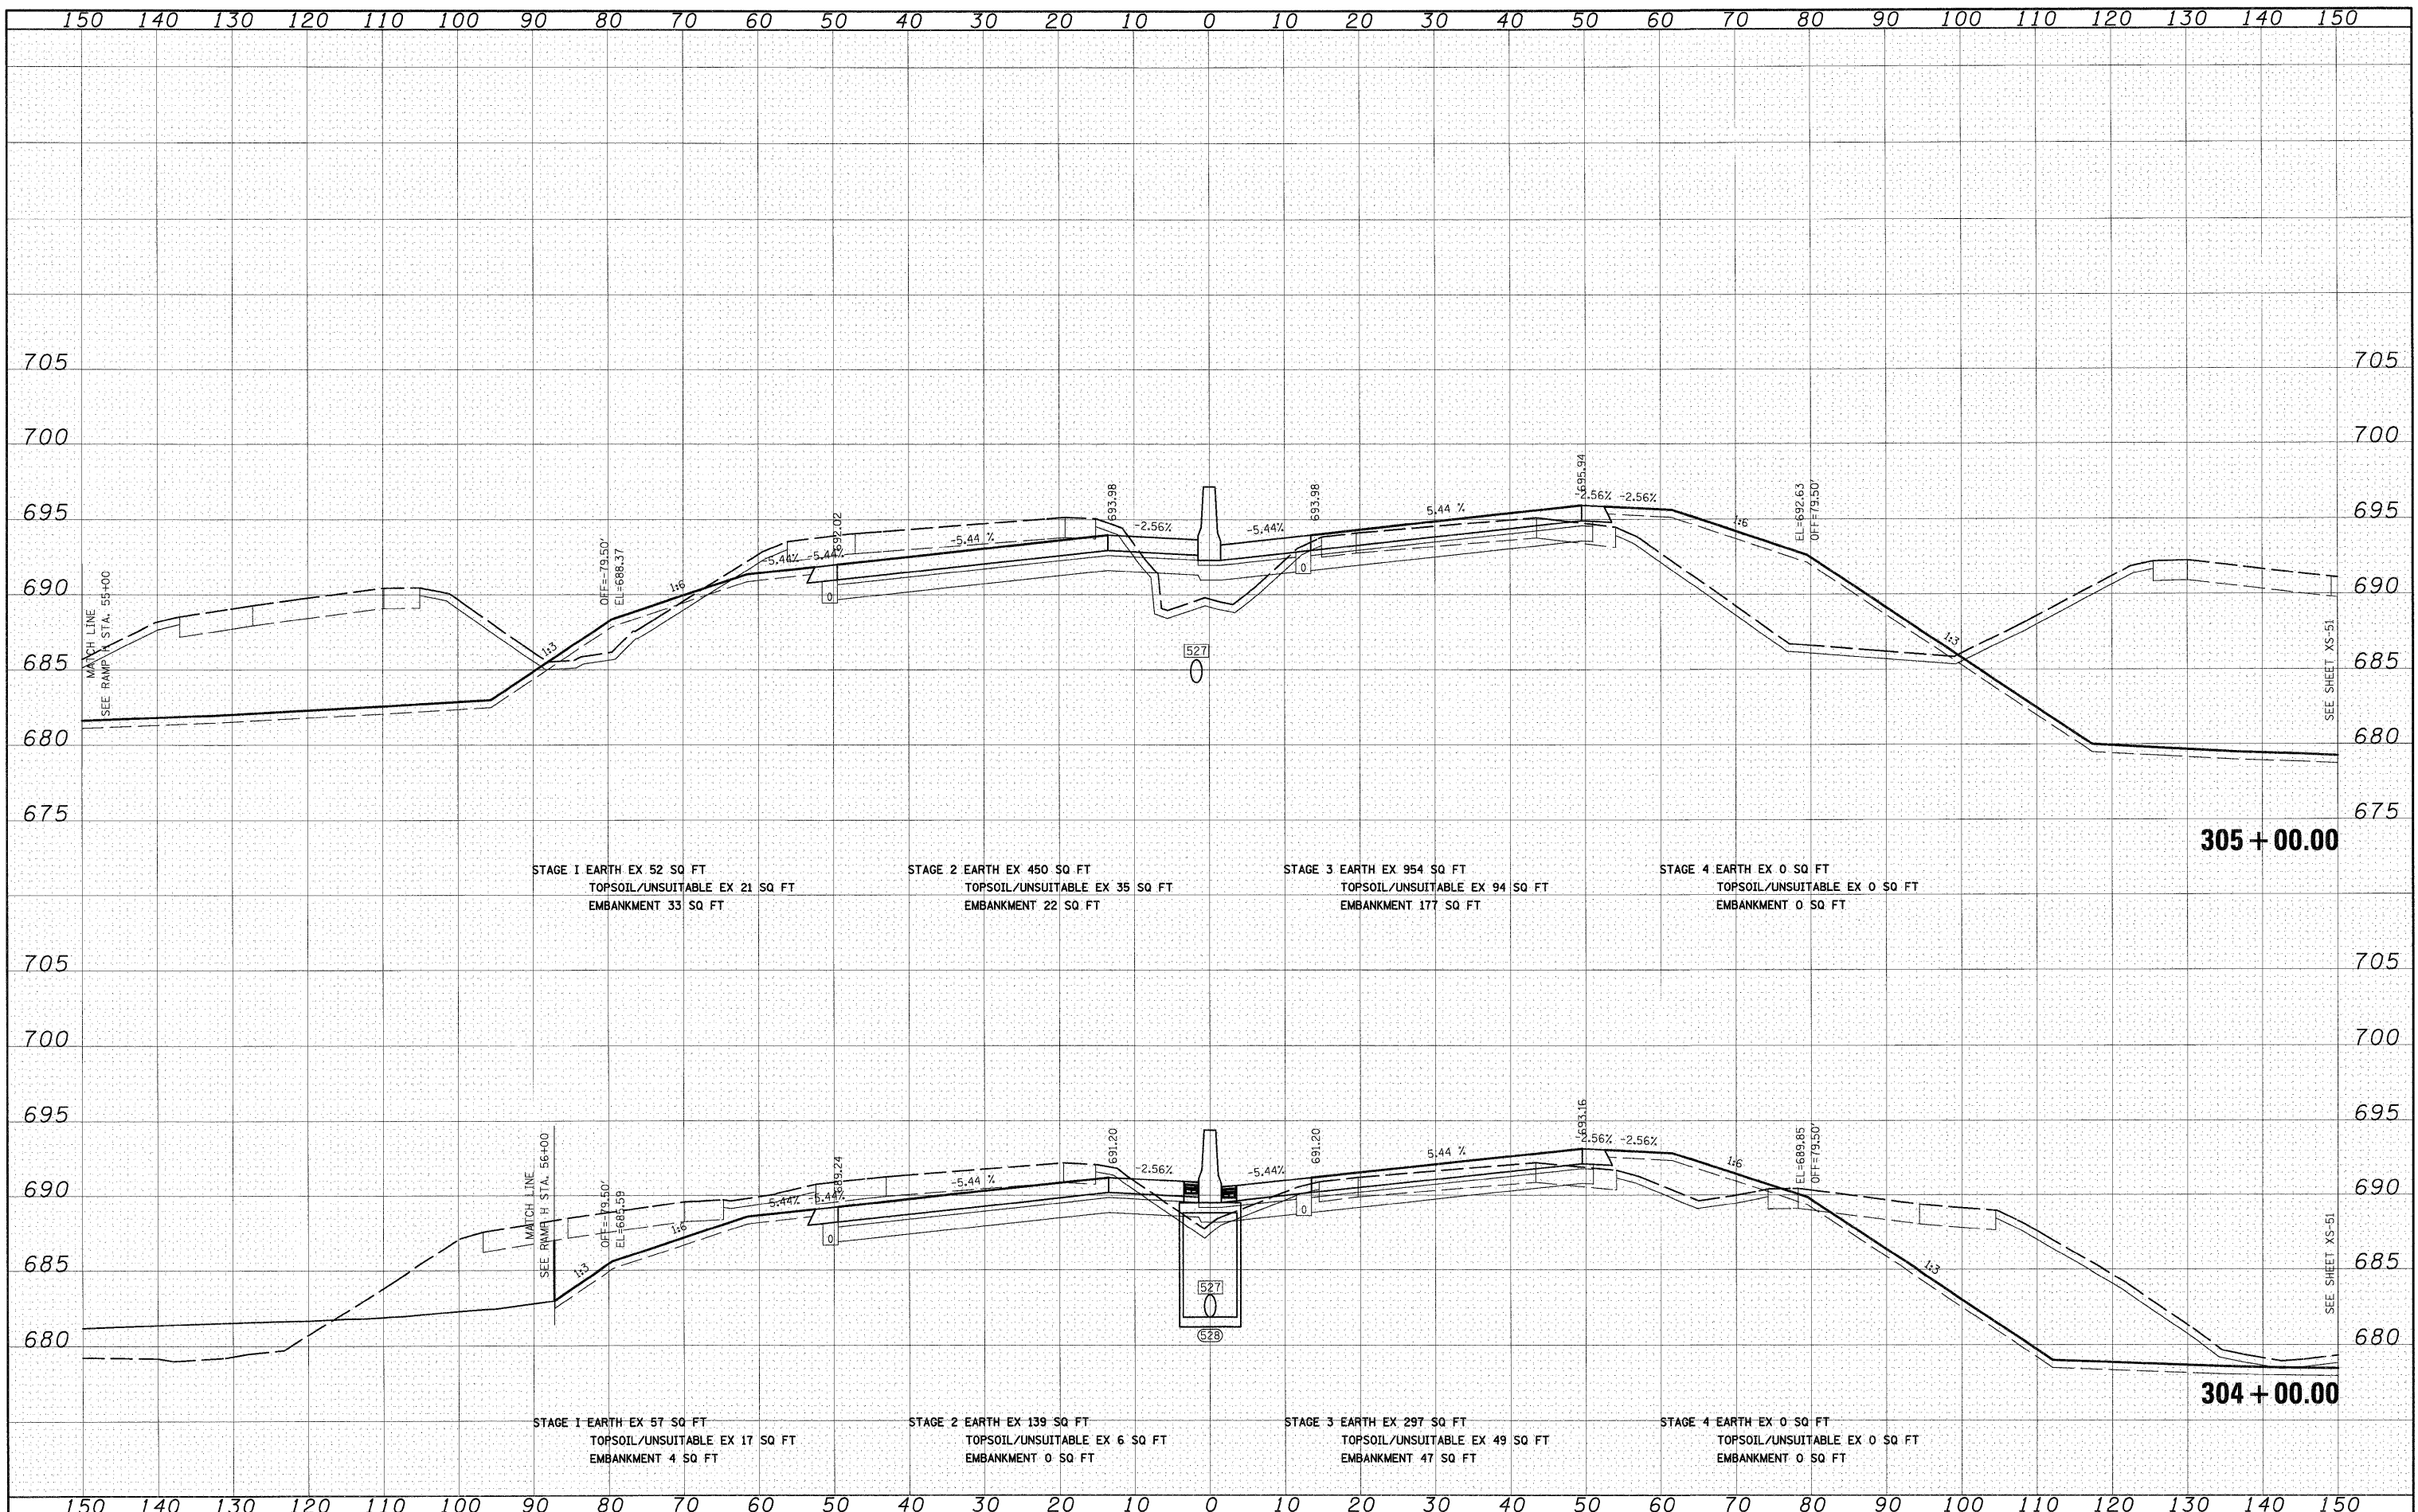

FILE NAME = I:\Dgn\sheets\xs201.dgn

USER NAME = Eriog	DESIGNED - JCL	REVISED -
	DRAWN - JCL	REVISED -
PLOT SCALE = 1:10	CHECKED - EJC	REVISED -
PLOT DATE = 12/21/2010	DATE - 12/17/10	REVISED -

**STATE OF ILLINOIS  
DEPARTMENT OF TRANSPORTATION**

**I-57 CROSS SECTIONS**

SCALE: 1"=10'H; 1"=5'V SHEET NO. 16 OF 53 SHEETS STA. 304+00.00 TO STA. 305+00.00

F.A.I. RTE.	SECTION	COUNTY	TOTAL SHEETS	SHEET NO.
57	(46-2) I, HBR, VBR	KANKAKEE	558	467
<b>XS-157-16</b>		CONTRACT NO. 66409		
FED. ROAD DIST. NO. 3 ILLINOIS FED. AID PROJECT				