


FINAL SURVEY	BY	DATE
SURVEYED		
PLOTTED		
NOTE BOOK		
AREAS		
AREAS CHECKED		
NO.		

ORIGINAL SURVEY	BY	DATE
SURVEYED		
PLOTTED		
NOTE BOOK		
AREAS		
AREAS CHECKED		
NO.		

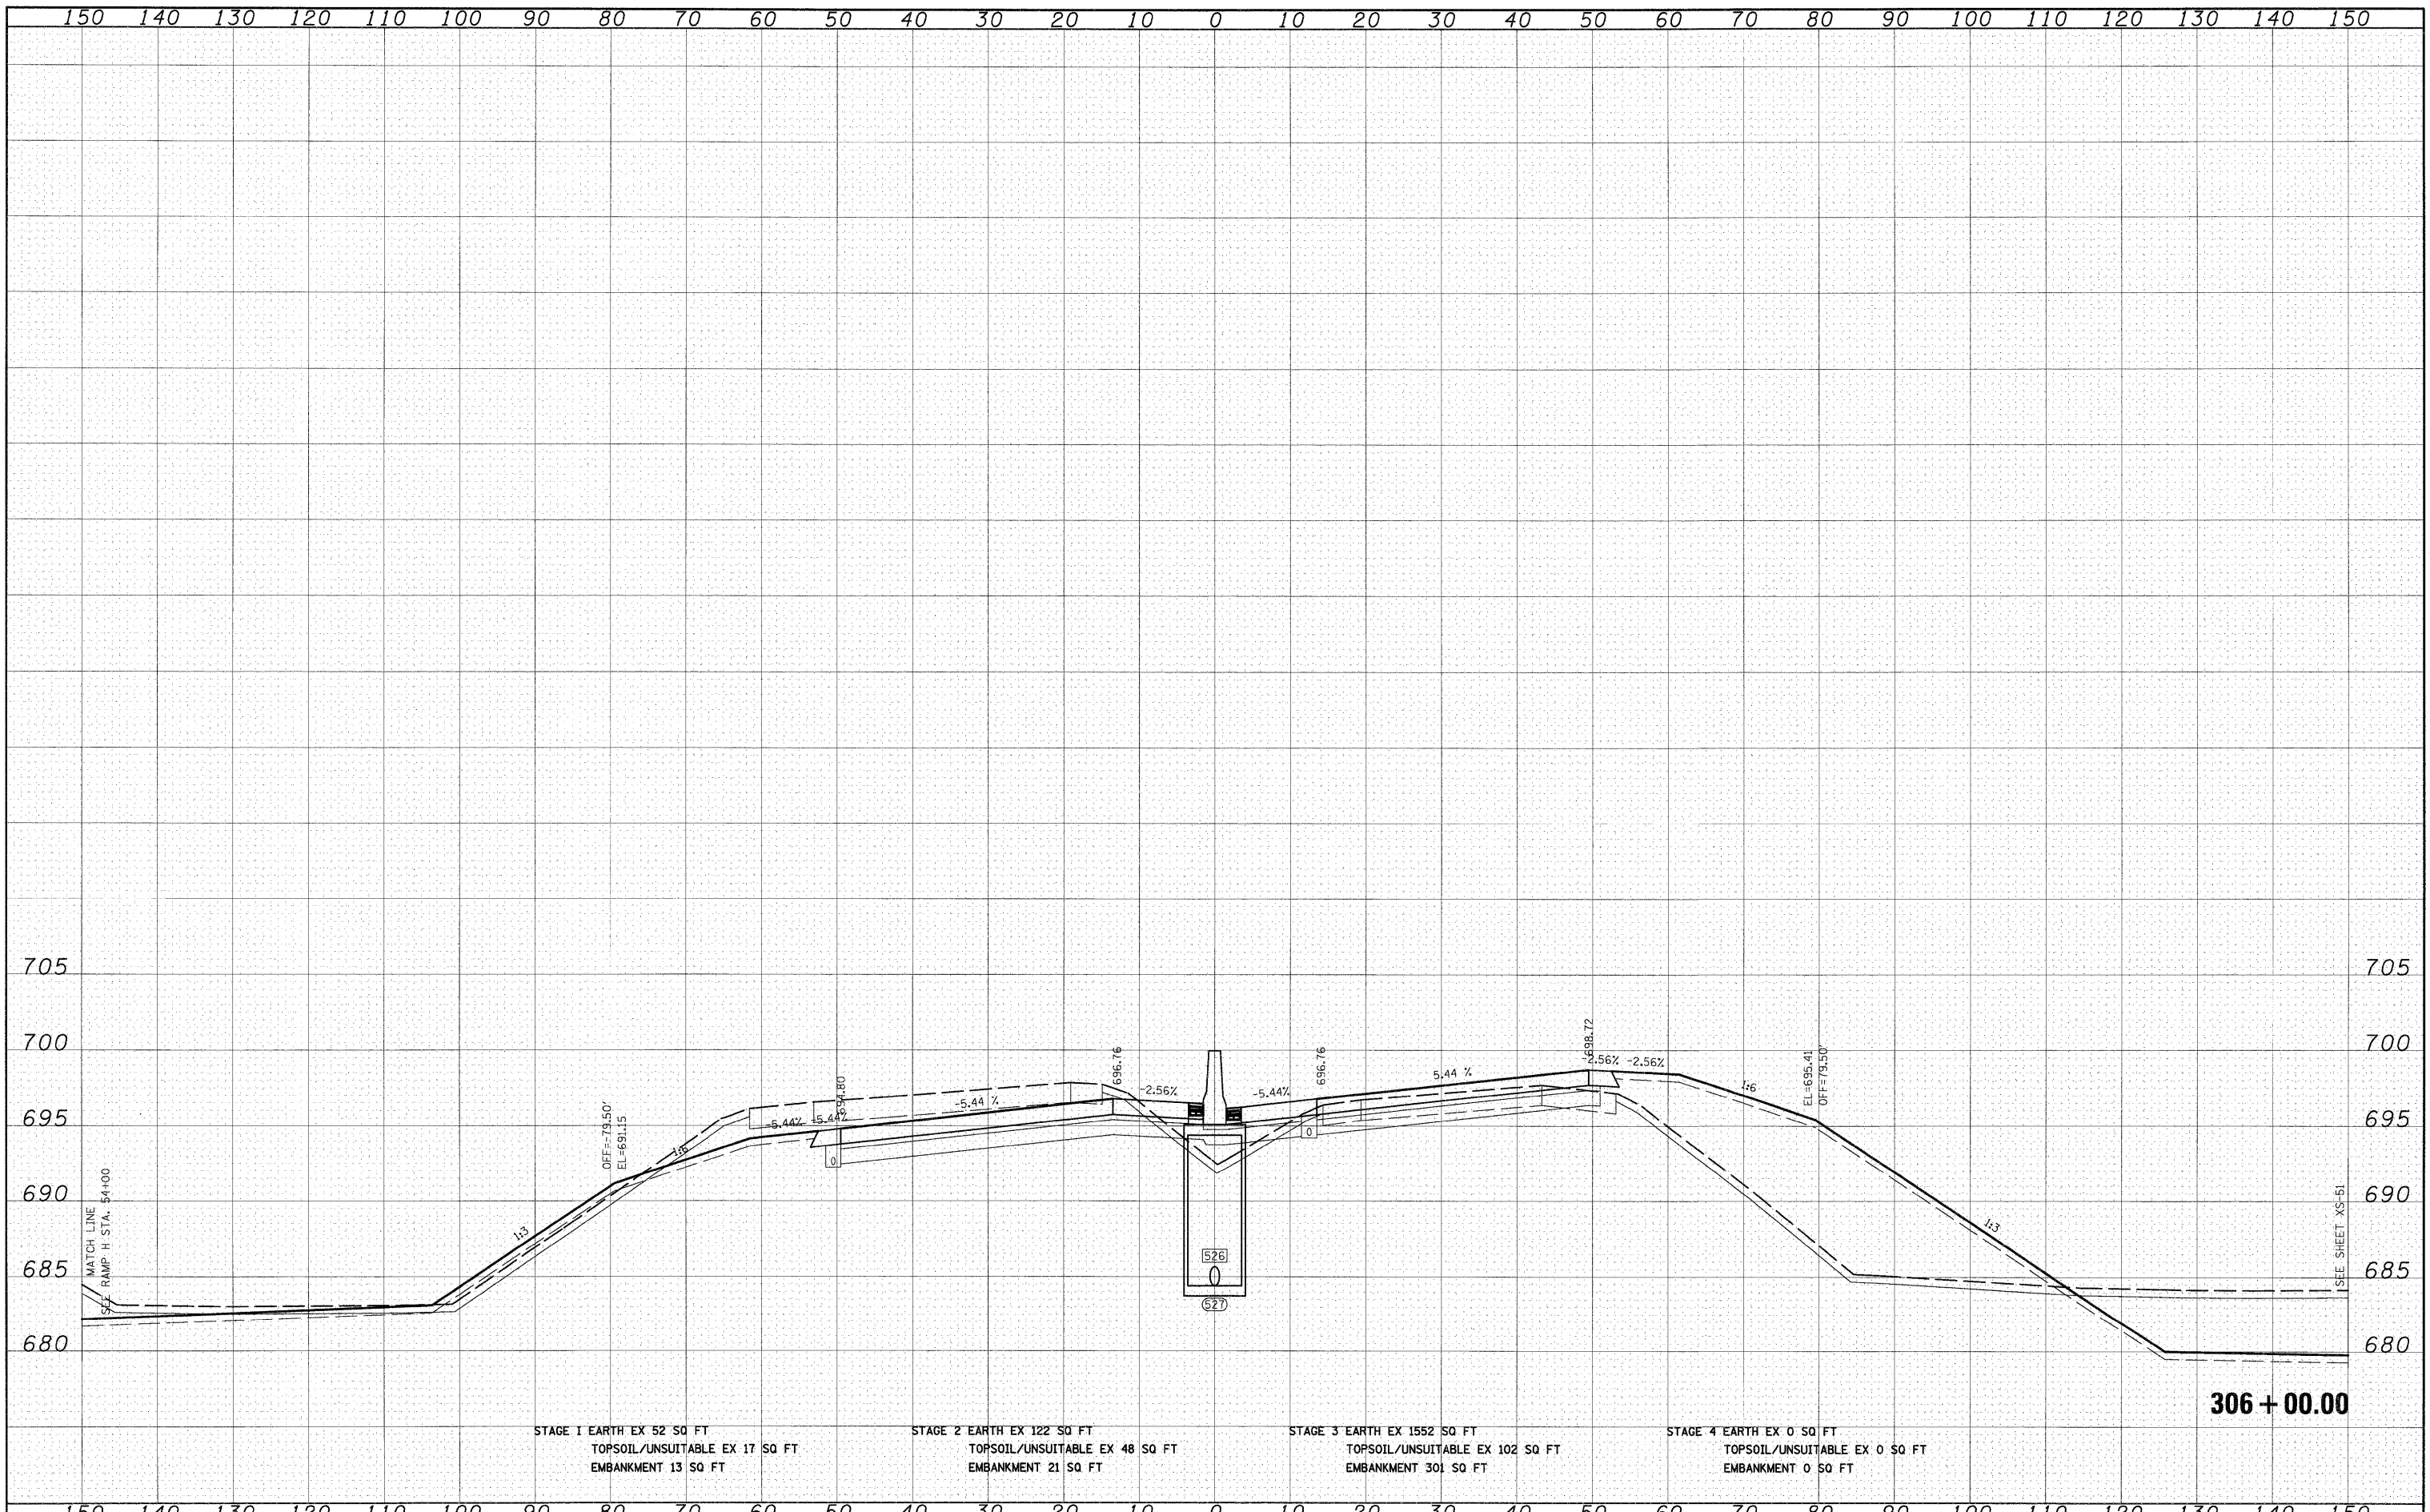

STAGE 1 EARTH EX 52 SQ FT
TOPSOIL/UNSUITABLE EX 17 SQ FT
EMBANKMENT 13 SQ FT

STAGE 2 EARTH EX 122 SQ FT
TOPSOIL/UNSUITABLE EX 48 SQ FT
EMBANKMENT 21 SQ FT

STAGE 3 EARTH EX 1552 SQ FT
TOPSOIL/UNSUITABLE EX 102 SQ FT
EMBANKMENT 301 SQ FT

STAGE 4 EARTH EX 0 SQ FT
TOPSOIL/UNSUITABLE EX 0 SQ FT
EMBANKMENT 0 SQ FT

306 + 00.00

FILE NAME =
I:\09\shhets\xs201.dgn

USER NAME =	Erjog
DESIGNED -	JCL
DRAWN -	JCL
CHECKED -	EJG
DATE -	12/17/10

REVISED -	
REVISED -	
REVISED -	
REVISED -	

**STATE OF ILLINOIS
DEPARTMENT OF TRANSPORTATION**

I-57 CROSS SECTIONS

SCALE: 1"=10'H; 1"=5'V SHEET NO. 17 OF 53 SHEETS STA. 306+00.00 TO STA. 306+00.00

F.A.I. RTE.	SECTION	COUNTY	TOTAL SHEETS	SHEET NO.
57	(46-2) I, HBR, VBR	KANKAKEE	558	468
XS-157-17			CONTRACT NO. 66409	
FED. ROAD DIST. NO. 3 ILLINOIS FED. AID PROJECT				