


FINAL SURVEY	SURVEYED	BY	DATE
NOTE BOOK	PLOTTED		
NO.	AREAS		
	CHECKED		

ORIGINAL SURVEY	SURVEYED	BY	DATE
NOTE BOOK	PLOTTED		
NO.	AREAS		
	CHECKED		

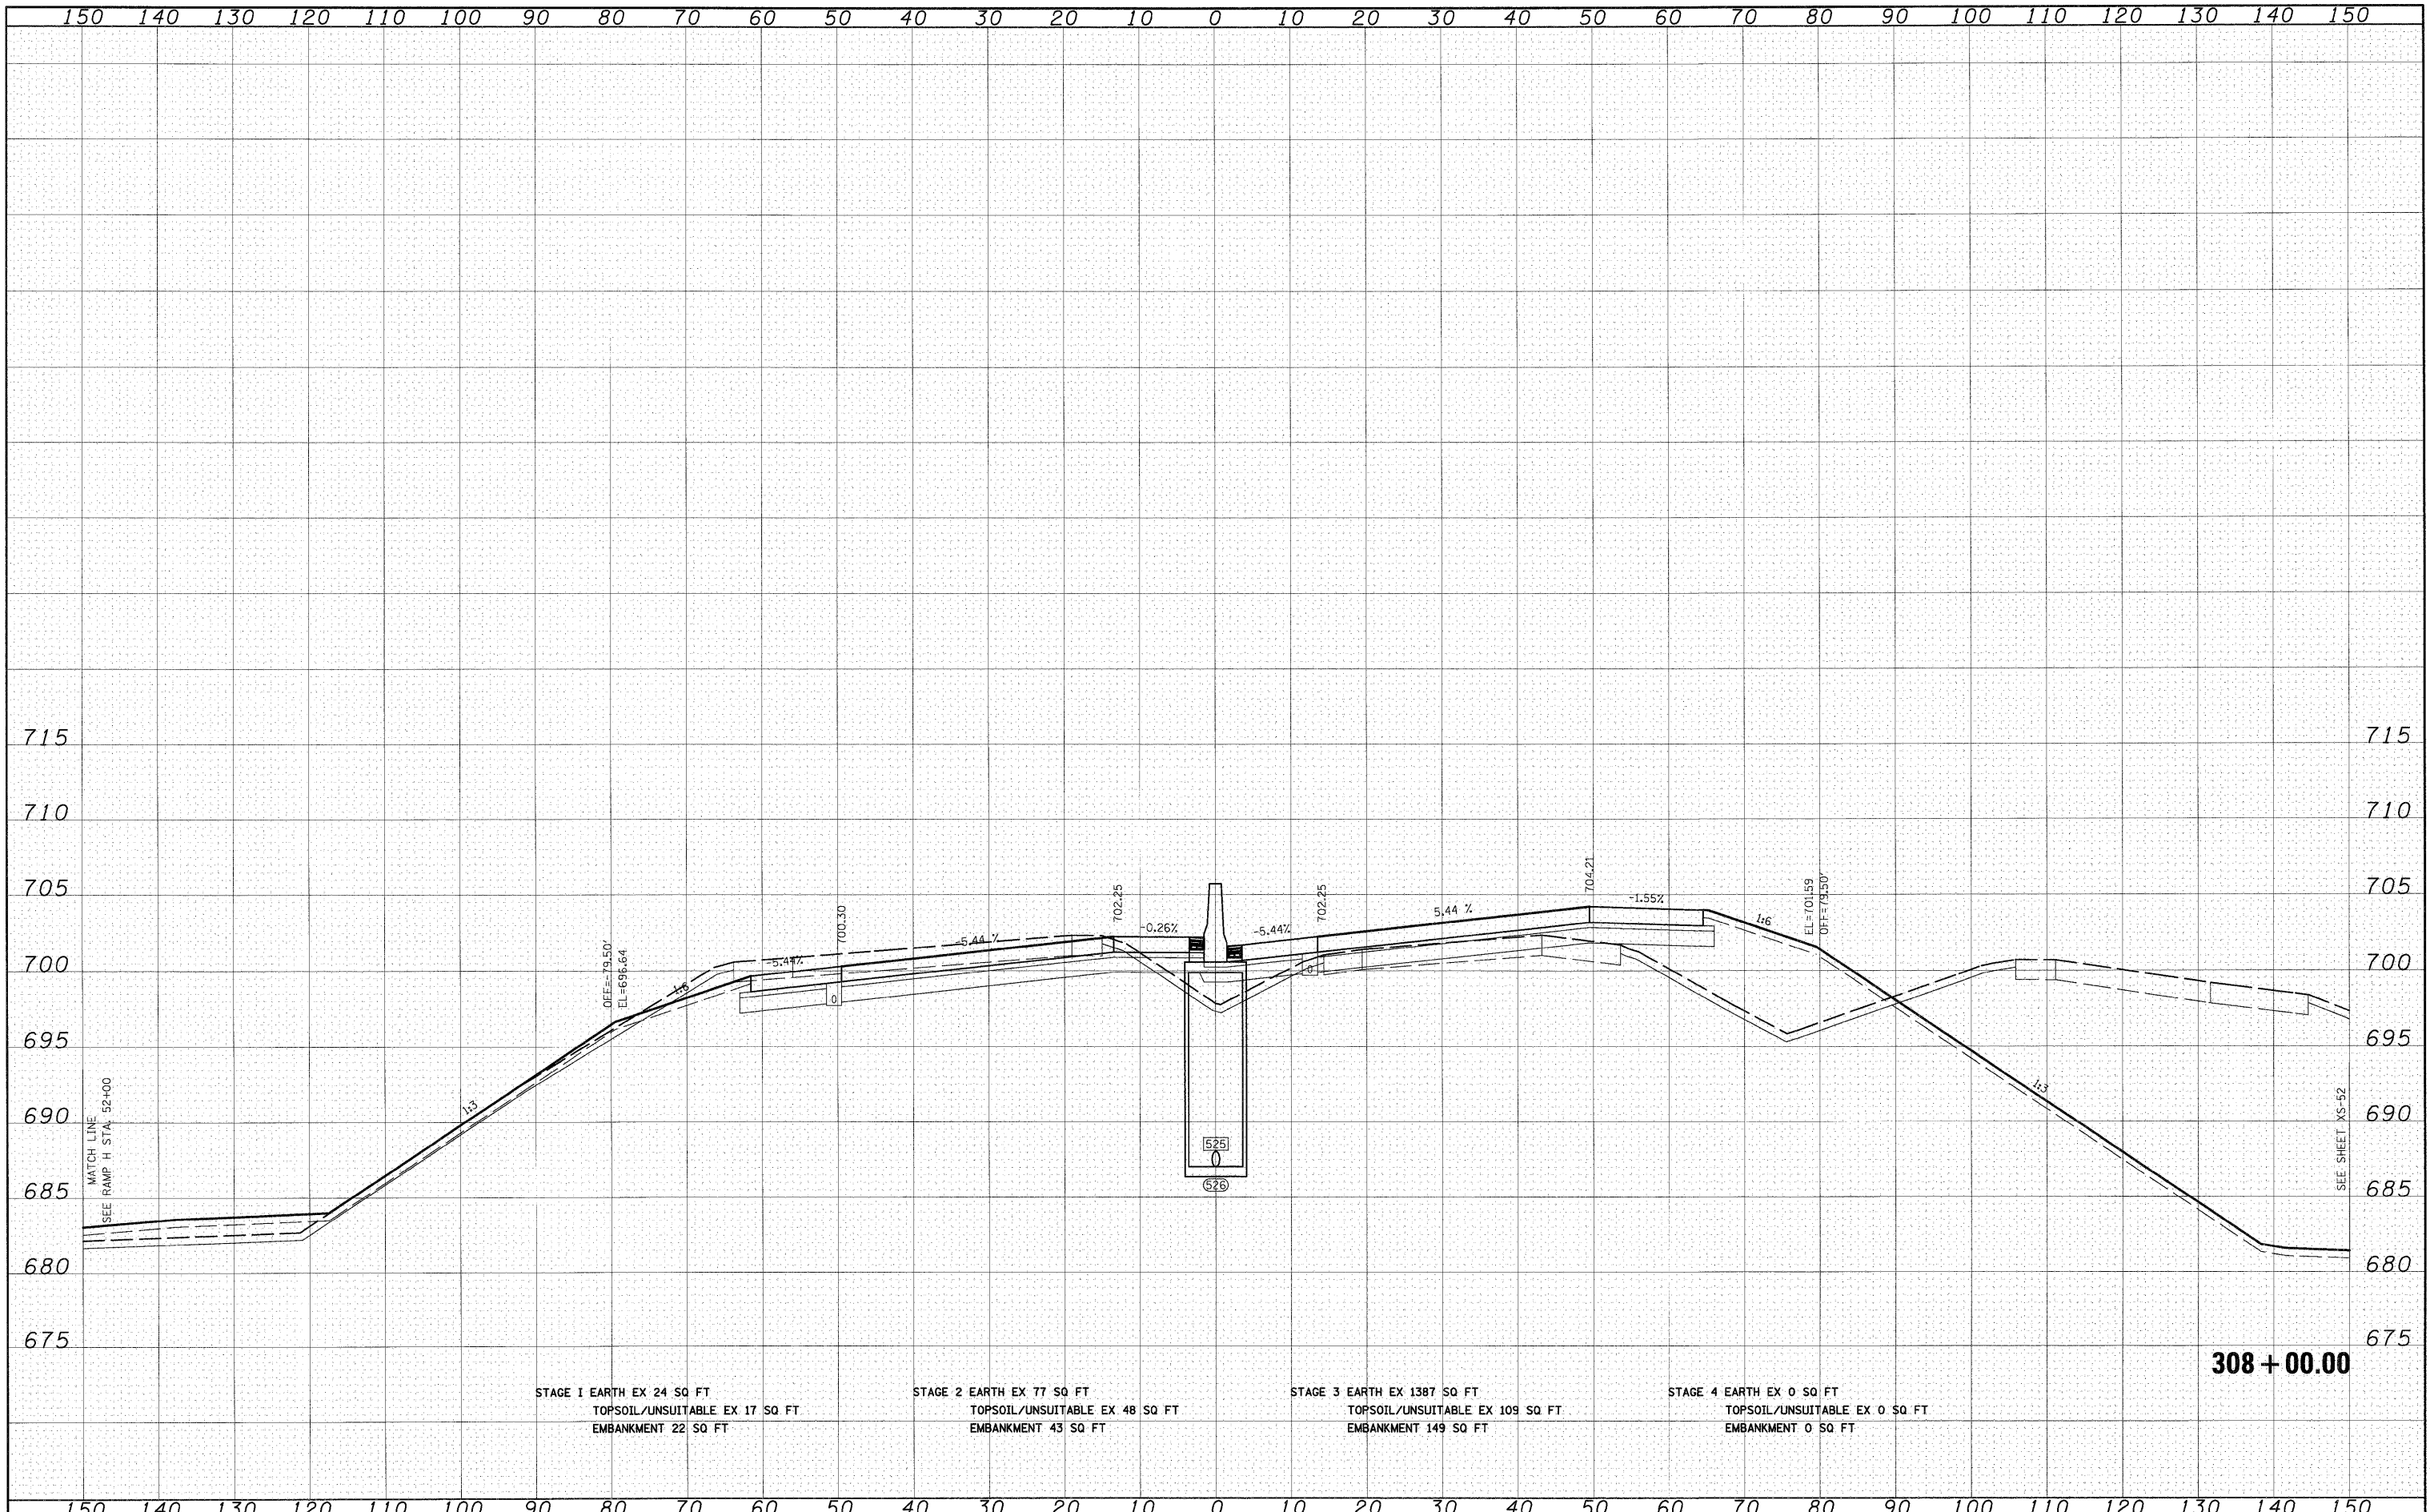

STAGE 1 EARTH EX 24 SQ FT
TOPSOIL/UNSUITABLE EX 17 SQ FT
EMBANKMENT 22 SQ FT

STAGE 2 EARTH EX 77 SQ FT
TOPSOIL/UNSUITABLE EX 48 SQ FT
EMBANKMENT 43 SQ FT

STAGE 3 EARTH EX 1387 SQ FT
TOPSOIL/UNSUITABLE EX 109 SQ FT
EMBANKMENT 149 SQ FT

STAGE 4 EARTH EX 0 SQ FT
TOPSOIL/UNSUITABLE EX 0 SQ FT
EMBANKMENT 0 SQ FT

308+00.00

FILE NAME =
T:\Dgn\sheets\xs021.dgn

USER NAME = EricG
PLOT SCALE = 1:10
PLOT DATE = 12/21/2010

DESIGNED - JCL
DRAWN - JCL
CHECKED - E.JG
DATE - 12/17/10

REVISED -
REVISED -
REVISED -
REVISED -

STATE OF ILLINOIS
DEPARTMENT OF TRANSPORTATION

I-57 CROSS SECTIONS

SCALE: 1"=10'H; 1"=5'V SHEET NO. 19 OF 53 SHEETS STA. 308+00.00 TO STA. 308+00.00

F.A.I. RTE.	SECTION	COUNTY	TOTAL SHEETS	SHEET NO.
57	(46-2) I, HBR, VBR	KANKAKEE	558	470
XS-157-19		KANKAKEE	CONTRACT NO. 66409	
FED. ROAD DIST. NO. 3 ILLINOIS FED. AID PROJECT				