


FINAL SURVEY	SURVEYED	DATE
NOTE BOOK	NO. _____	
AREAS CHECKED		

ORIGINAL SURVEY	SURVEYED	DATE
NOTE BOOK	NO. _____	
AREAS CHECKED		

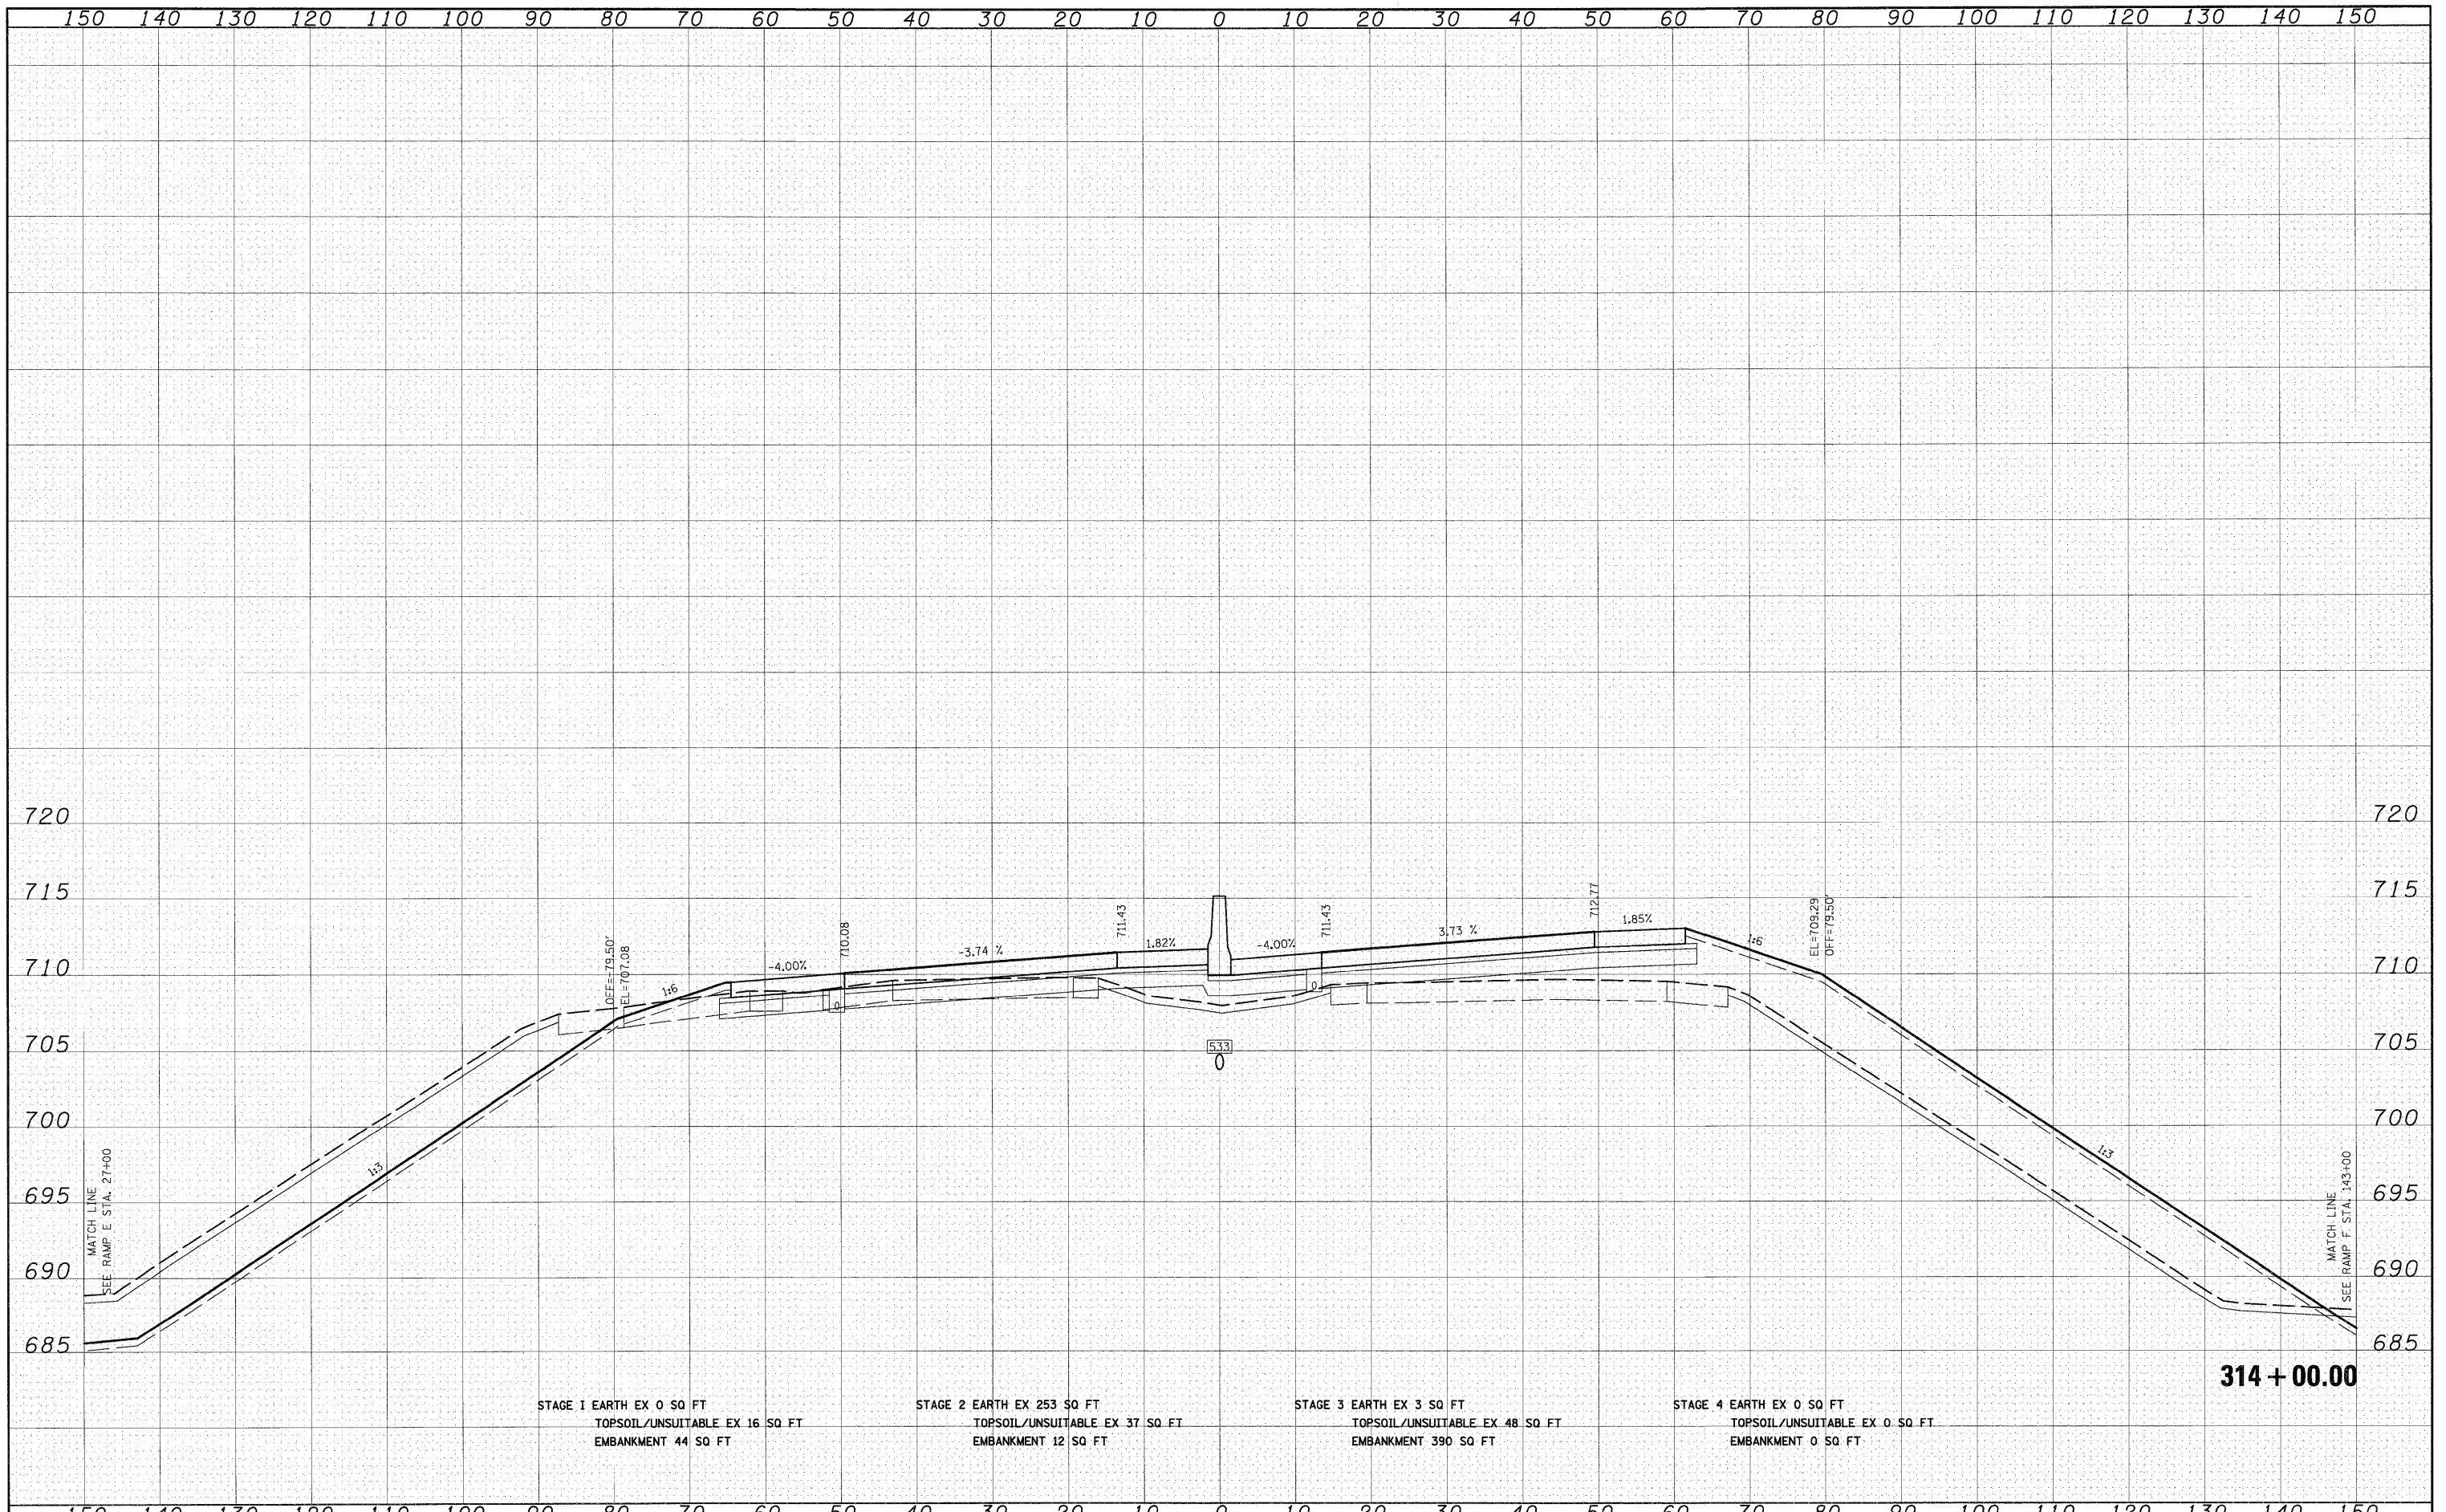

STAGE 1 EARTH EX 0 SQ FT
TOPSOIL/UNSUITABLE EX 16 SQ FT
EMBANKMENT 44 SQ FT

STAGE 2 EARTH EX 253 SQ FT
TOPSOIL/UNSUITABLE EX 37 SQ FT
EMBANKMENT 12 SQ FT

STAGE 3 EARTH EX 3 SQ FT
TOPSOIL/UNSUITABLE EX 48 SQ FT
EMBANKMENT 390 SQ FT

STAGE 4 EARTH EX 0 SQ FT
TOPSOIL/UNSUITABLE EX 0 SQ FT
EMBANKMENT 0 SQ FT

314 + 00.00

FILE NAME = I:\Dgn\sheets\xs0201.dgn

USER NAME = EricG
DESIGNED - JCL
DRAWN - JCL
CHECKED - EJC
DATE - 12/17/10

REVISED -
REVISED -
REVISED -
REVISED -

**STATE OF ILLINOIS
DEPARTMENT OF TRANSPORTATION**

I-57 CROSS SECTIONS

SCALE: 1"=10'H; 1"=5'V SHEET NO. 23 OF 53 SHEETS STA. 314+00.00 TO STA. 314+00.00

F.A.I. RTE.	SECTION	COUNTY	TOTAL SHEETS	SHEET NO.
57	(46-2) I, HBR, VBR	KANKAKEE	558	474
XS-157-23		CONTRACT NO. 66409		
FED. ROAD DIST. NO. 3 ILLINOIS FED. AID PROJECT				