


FINAL SURVEY	DATE
SURVEYED	BY
PLOTTED	
NOTE BOOK	
AREAS	
AREAS CHECKED	
NO.	

ORIGINAL SURVEY	DATE
SURVEYED	BY
PLOTTED	
NOTE BOOK	
AREAS	
AREAS CHECKED	
NO.	

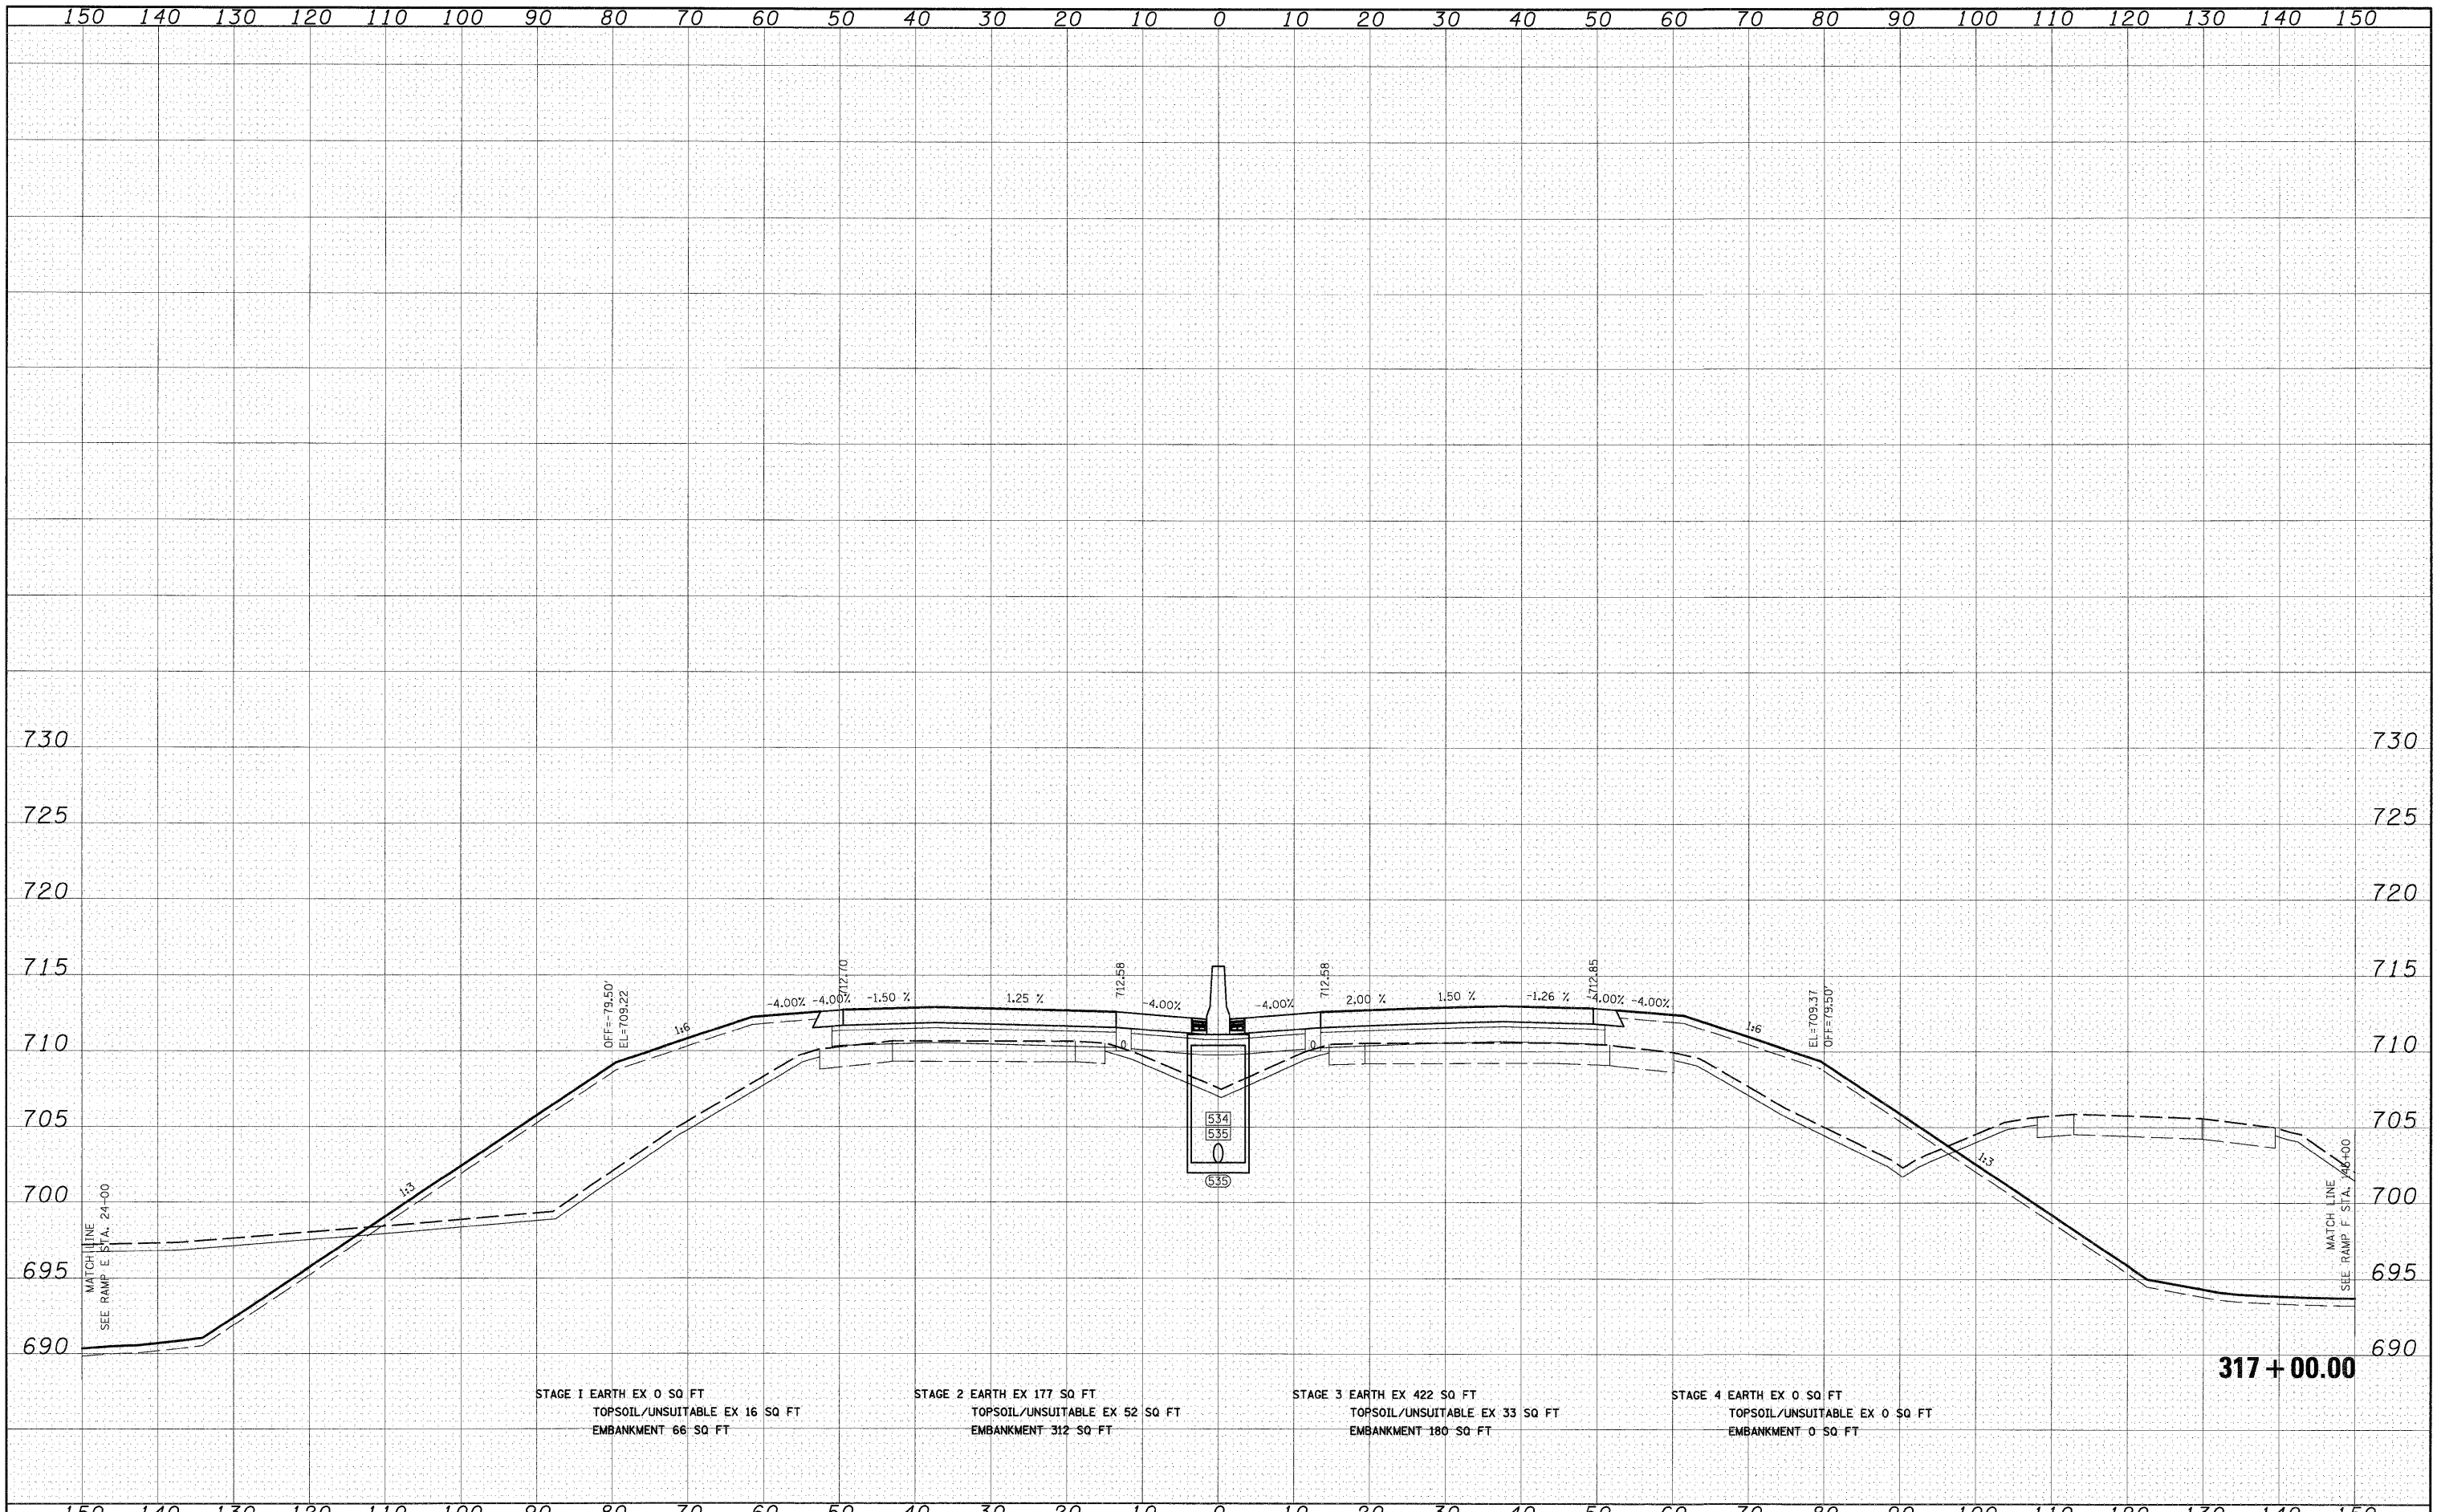

STAGE 1 EARTH EX 0 SQ FT
TOPSOIL/UNSUITABLE EX 16 SQ FT
EMBANKMENT 66 SQ FT

STAGE 2 EARTH EX 177 SQ FT
TOPSOIL/UNSUITABLE EX 52 SQ FT
EMBANKMENT 312 SQ FT

STAGE 3 EARTH EX 422 SQ FT
TOPSOIL/UNSUITABLE EX 33 SQ FT
EMBANKMENT 180 SQ FT

STAGE 4 EARTH EX 0 SQ FT
TOPSOIL/UNSUITABLE EX 0 SQ FT
EMBANKMENT 0 SQ FT

317 + 00.00

FILE NAME =
I:\Dgn\sheet\xs001.dgn

USER NAME = EricG	DESIGNED - JCL	REVISED -
	DRAWN - JCL	REVISED -
PLOT SCALE = 1:10	CHECKED - EJG	REVISED -
PLOT DATE = 12/21/2010	DATE - 12/17/10	REVISED -

STATE OF ILLINOIS
DEPARTMENT OF TRANSPORTATION

I-57 CROSS SECTIONS

SCALE: 1"=10'H; 1"=5'V SHEET NO. 26 OF 53 SHEETS STA. 317+00.00 TO STA. 317+00.00

F.A.I. RTE.	SECTION	COUNTY	TOTAL SHEETS	SHEET NO.
57	(46-2) I, HBR, VBR	KANKAKEE	558	477
XS-157-26			CONTRACT NO. 66409	
FED. ROAD DIST. NO. 3 ILLINOIS FED. AID PROJECT				