


FINAL SURVEY PLOTTED DATE
 SURVEYED BY
 PLOTTED BY
 NOTE BOOK NO.
 AREAS CHECKED

ORIGINAL SURVEY PLOTTED DATE
 SURVEYED BY
 PLOTTED BY
 NOTE BOOK NO.
 AREAS CHECKED

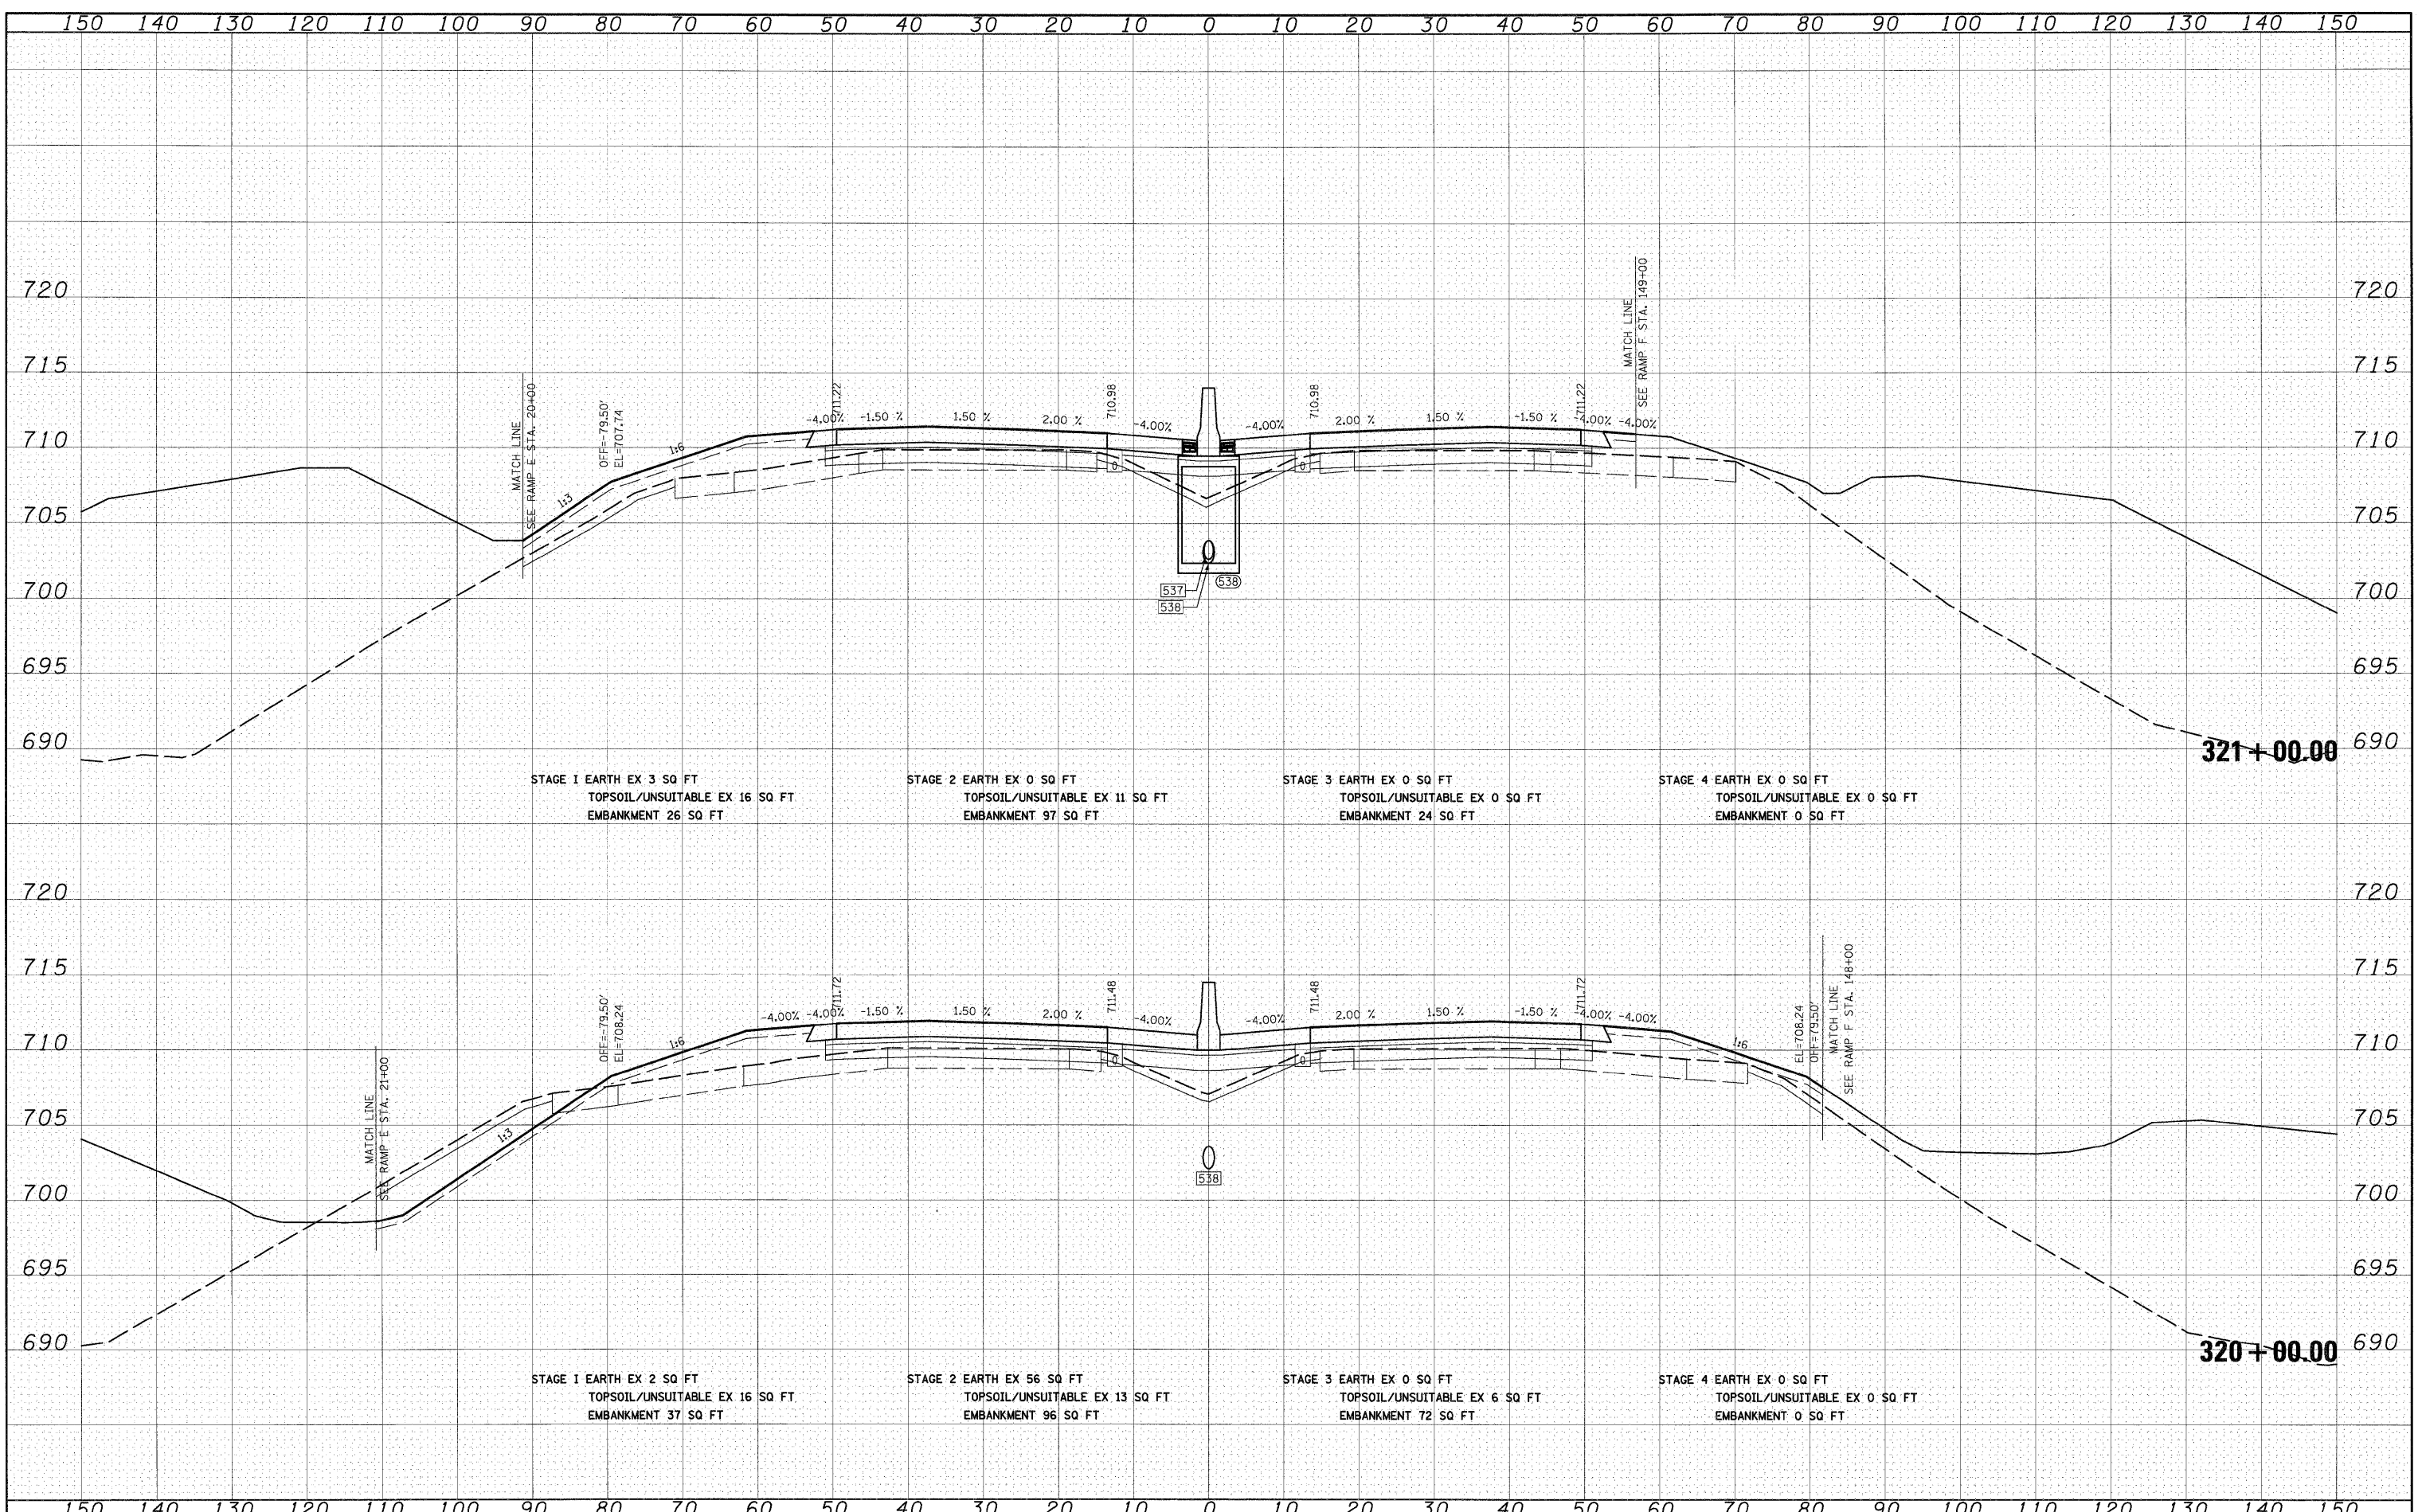

STAGE 1 EARTH EX 3 SQ FT
 TOPSOIL/UNSUITABLE EX 16 SQ FT
 EMBANKMENT 26 SQ FT

STAGE 2 EARTH EX 0 SQ FT
 TOPSOIL/UNSUITABLE EX 11 SQ FT
 EMBANKMENT 97 SQ FT

STAGE 3 EARTH EX 0 SQ FT
 TOPSOIL/UNSUITABLE EX 0 SQ FT
 EMBANKMENT 24 SQ FT

STAGE 4 EARTH EX 0 SQ FT
 TOPSOIL/UNSUITABLE EX 0 SQ FT
 EMBANKMENT 0 SQ FT

STAGE 1 EARTH EX 2 SQ FT
 TOPSOIL/UNSUITABLE EX 16 SQ FT
 EMBANKMENT 37 SQ FT

STAGE 2 EARTH EX 56 SQ FT
 TOPSOIL/UNSUITABLE EX 13 SQ FT
 EMBANKMENT 96 SQ FT

STAGE 3 EARTH EX 0 SQ FT
 TOPSOIL/UNSUITABLE EX 6 SQ FT
 EMBANKMENT 72 SQ FT

STAGE 4 EARTH EX 0 SQ FT
 TOPSOIL/UNSUITABLE EX 0 SQ FT
 EMBANKMENT 0 SQ FT

FILE NAME =
 I:\Dgn\sheets\xs001.dgn

USER NAME = EricD
 PLOT SCALE = 1:10
 PLOT DATE = 12/21/2010

DESIGNED - JCL
 DRAWN - JCL
 CHECKED - EJJ
 DATE - 12/17/10

REVISED -
 REVISED -
 REVISED -
 REVISED -

STATE OF ILLINOIS
 DEPARTMENT OF TRANSPORTATION

I-57 CROSS SECTIONS

SCALE: 1"=10'H; 1/2"=5' V SHEET NO. 28 OF 53 SHEETS STA. 320+00.00 TO STA. 321+00.00

F.A.I. RTE.	SECTION	COUNTY	TOTAL SHEETS	SHEET NO.
57	(46-2) I, HBR, VBR	KANKAKEE	558	479
XS-157-28			CONTRACT NO. 66409	
FED. ROAD DIST. NO. 3 ILLINOIS FED. AID PROJECT				