


FINAL	DATE
SURVEYED	BY
PLOTTED	
NOTE BOOK	
AREAS	
CHECKED	
NO.	

ORIGINAL	DATE
SURVEYED	BY
PLOTTED	
NOTE BOOK	
AREAS	
CHECKED	
NO.	

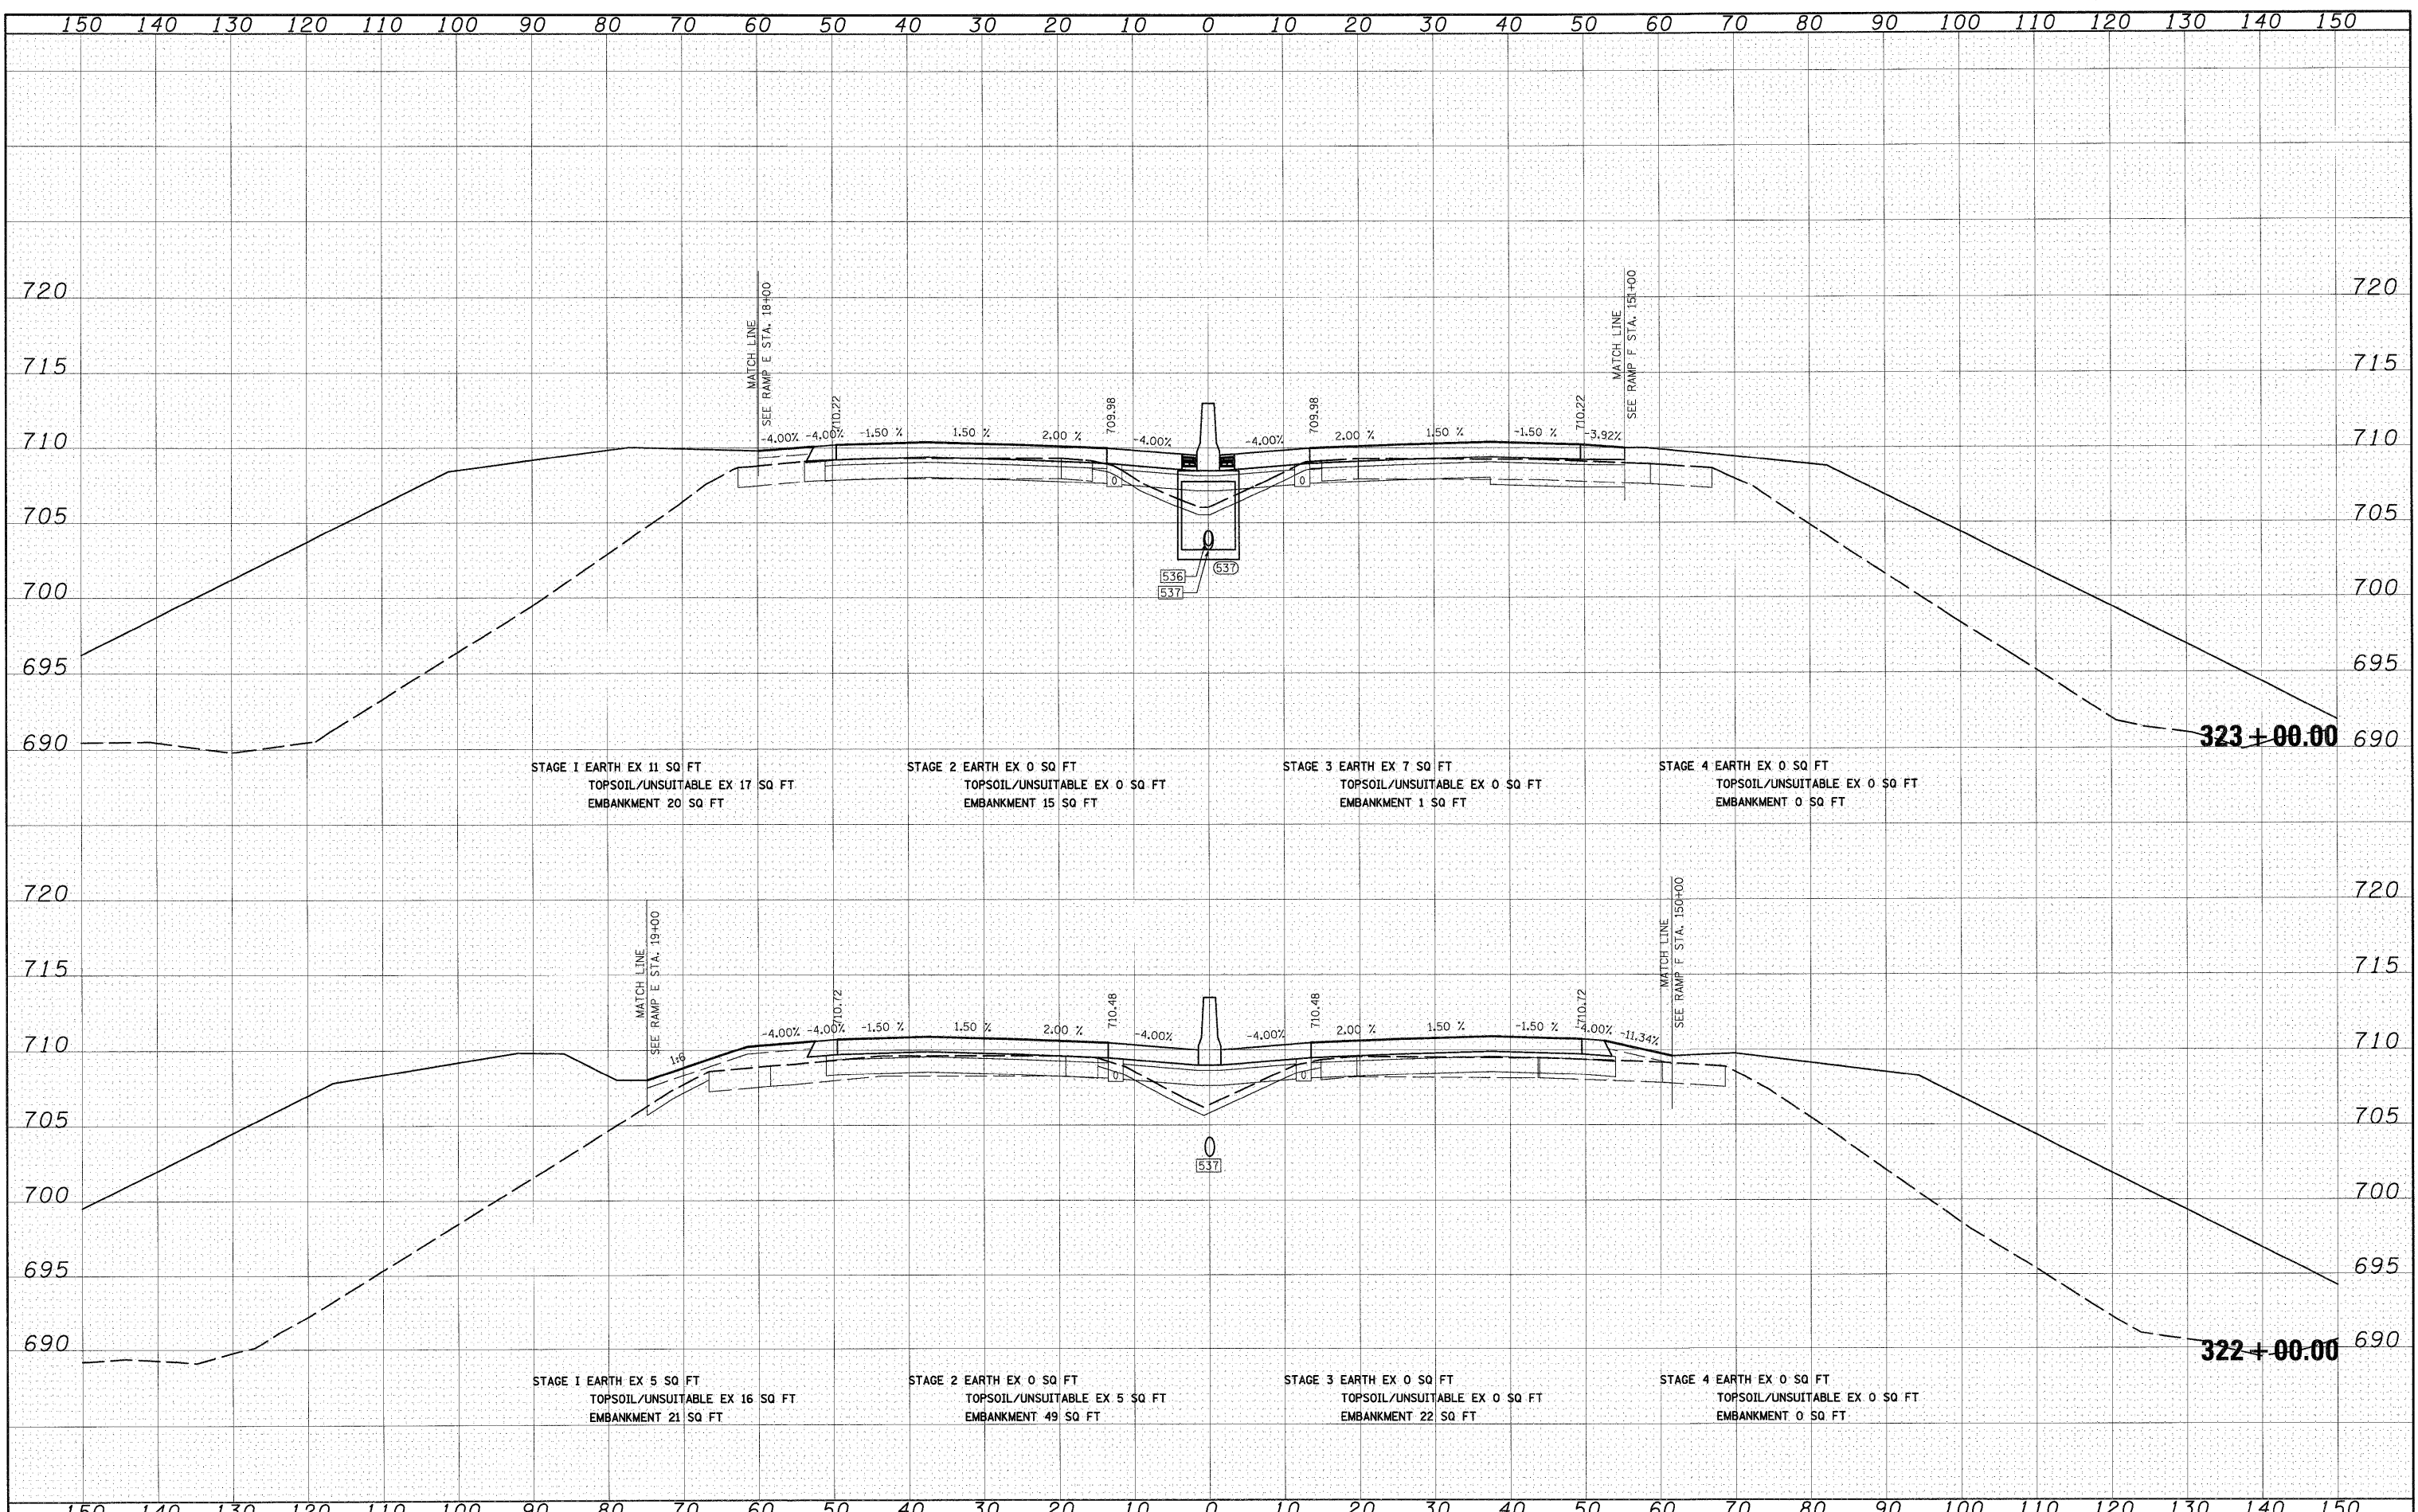

FILE NAME =	USER NAME = EricG	DESIGNED - JCL	REVISED -	<b>STATE OF ILLINOIS</b> <b>DEPARTMENT OF TRANSPORTATION</b>	<b>I-57 CROSS SECTIONS</b>	F.A.I. RTE.	SECTION	COUNTY	TOTAL SHEETS	SHEET NO.
1:\Dgn\sheets\xs201.dgn	PLOT SCALE = 1:10	DRAWN - JCL	REVISED -			57	(46-2) I, HBR, VBR	KANKAKEE	558	480
	PLOT DATE = 12/21/2010	CHECKED - EJC	REVISED -			<b>XS-157-29</b>		<b>CONTRACT NO. 66409</b>		
		DATE - 12/17/10	REVISED -			SCALE: 1"=10'H; 1"=5'V SHEET NO. 29 OF 53 SHEETS STA. 322+00.00 TO STA. 323+00.00		FED. ROAD DIST. NO. 3 ILLINOIS FED. AID PROJECT		