
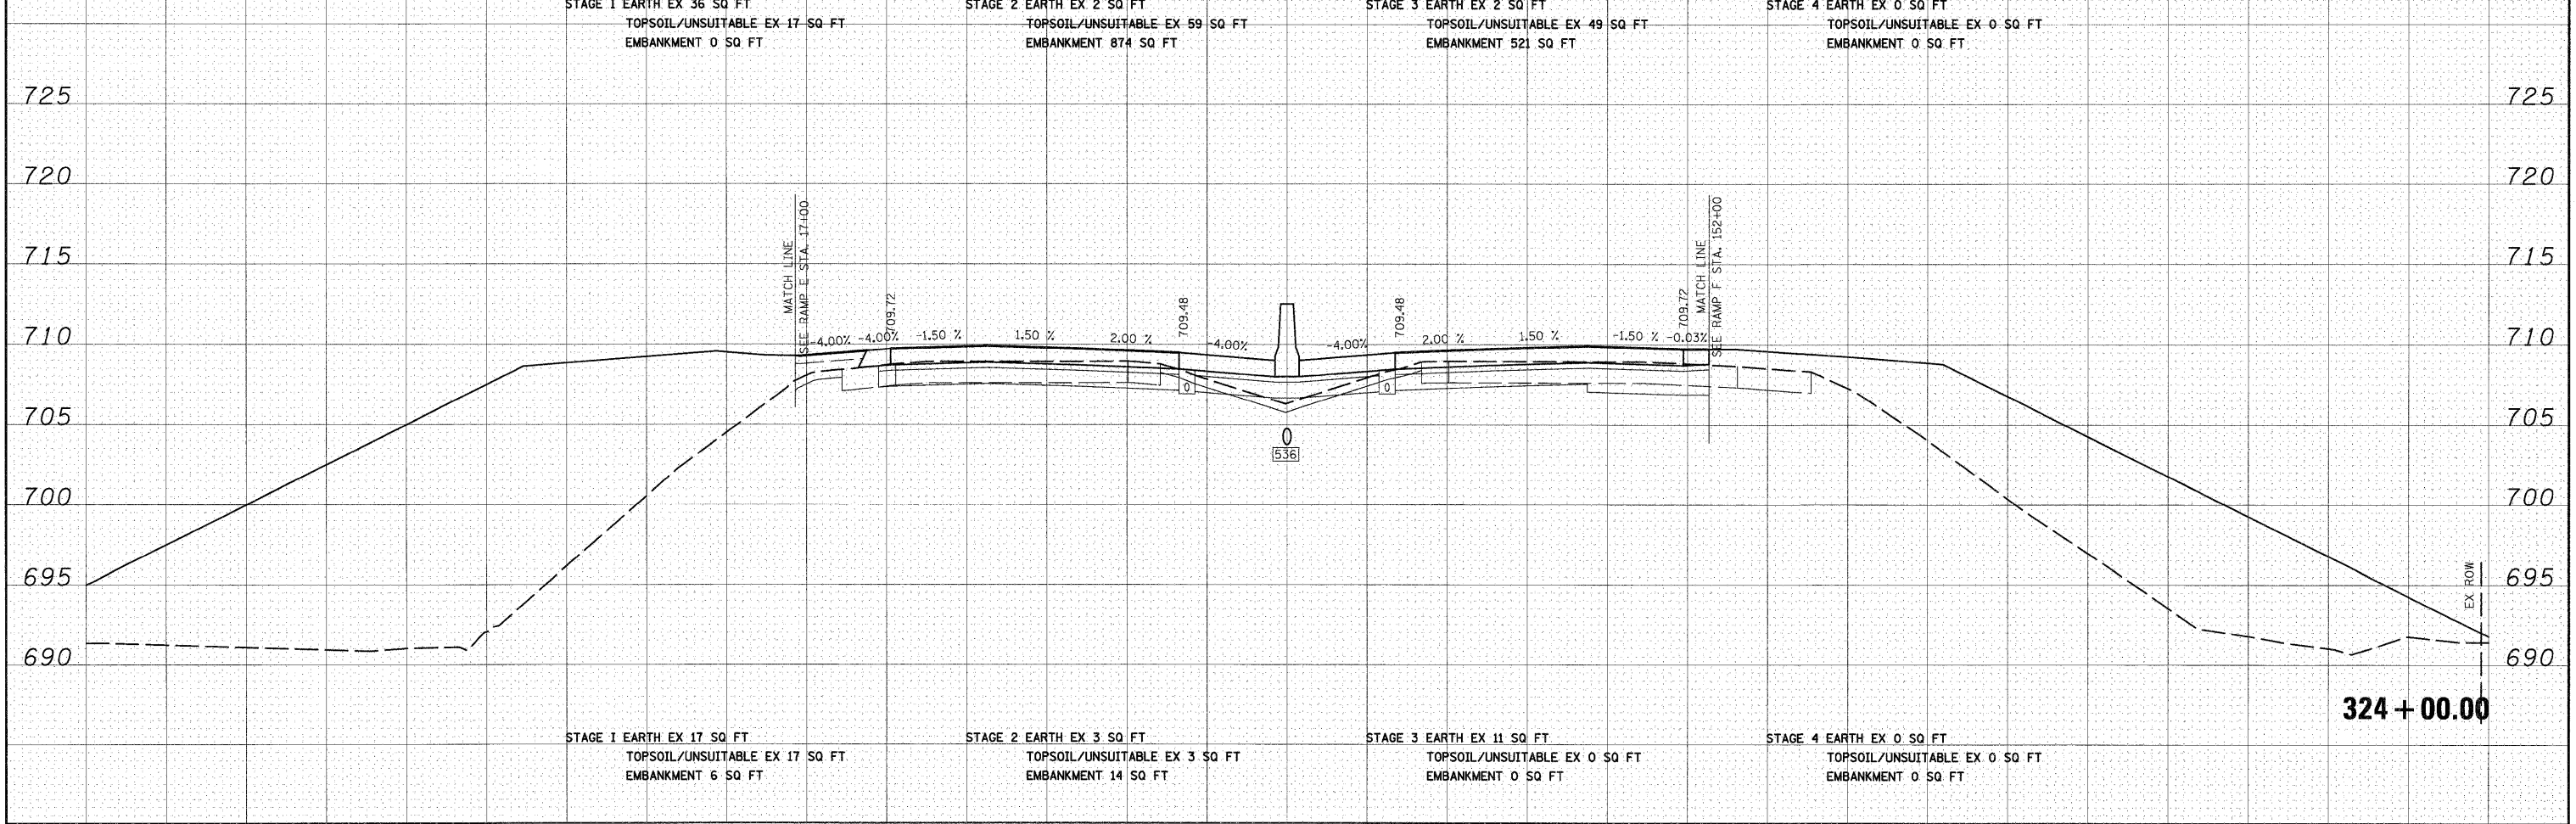


DATE	
BY	
FINAL SURVEY	
SURVEYED	
PLOTTED	
TOPSOIL	
AREAS	
NOTE BOOK	
NO.	
AREAS CHECKED	

DATE	
BY	
ORIGINAL SURVEY	
SURVEYED	
PLOTTED	
TOPSOIL	
AREAS	
NOTE BOOK	
NO.	
AREAS CHECKED	

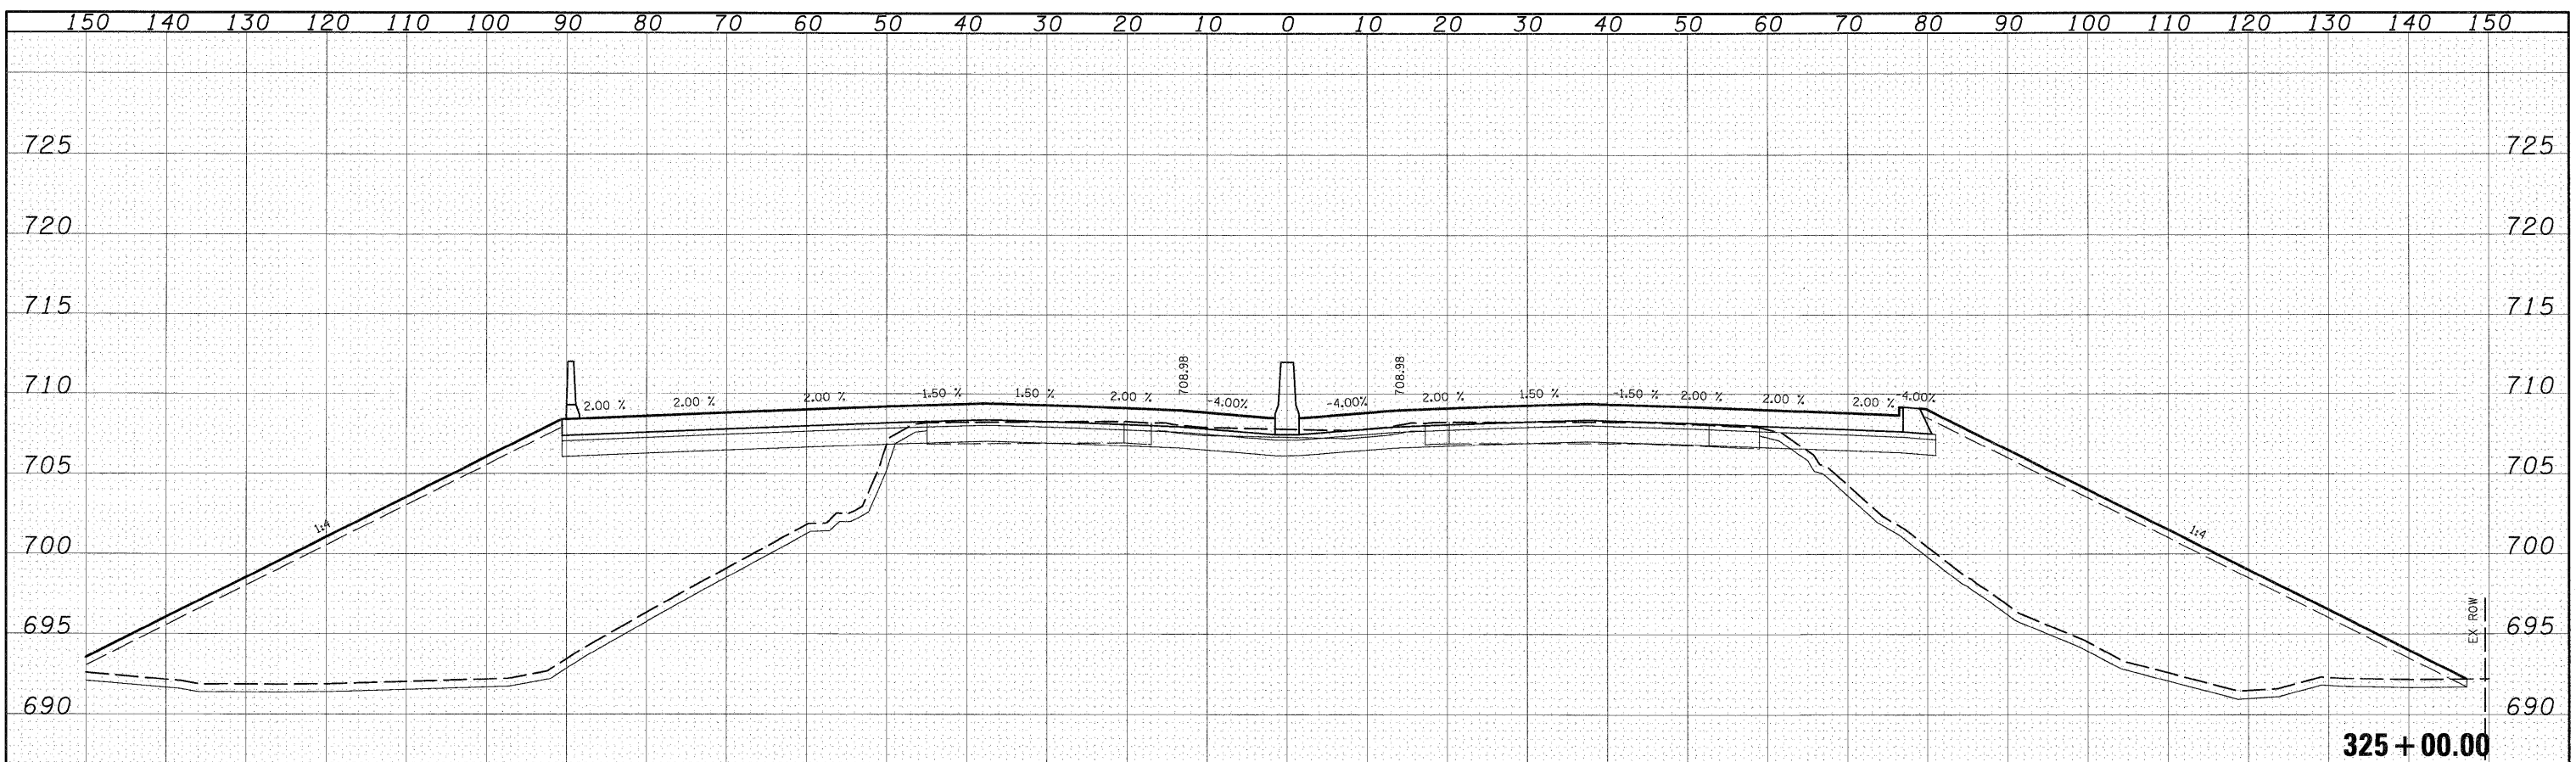

FILE NAME = I:\Dgn\sheet\ks001.dgn

USER NAME = EricG	DESIGNED - JCL	REVISED -
PLLOT SCALE = 1:10	DRAWN - JCL	REVISED -
PLLOT DATE = 12/21/2010	CHECKED - EJC	REVISED -
	DATE - 12/17/10	REVISED -

**STATE OF ILLINOIS
DEPARTMENT OF TRANSPORTATION**

I-57 CROSS SECTIONS

SCALE: 1"=10'H; 1"=5'V SHEET NO. 30 OF 53 SHEETS STA. 324+00.00 TO STA. 325+00.00

F.A.I. RTE.	SECTION	COUNTY	TOTAL SHEETS	SHEET NO.
57	(46-2) I, HBR, VBR	KANKAKEE	558	481
XS-157-30		CONTRACT NO. 66409		
FED. ROAD DIST. NO. 3 ILLINOIS FED. AID PROJECT				