


DATE	
BY	
SURVEYED	
PLOTTED	
NOTE BOOK	
AREAS CHECKED	
NO.	

DATE	
BY	
SURVEYED	
PLOTTED	
NOTE BOOK	
AREAS CHECKED	
NO.	

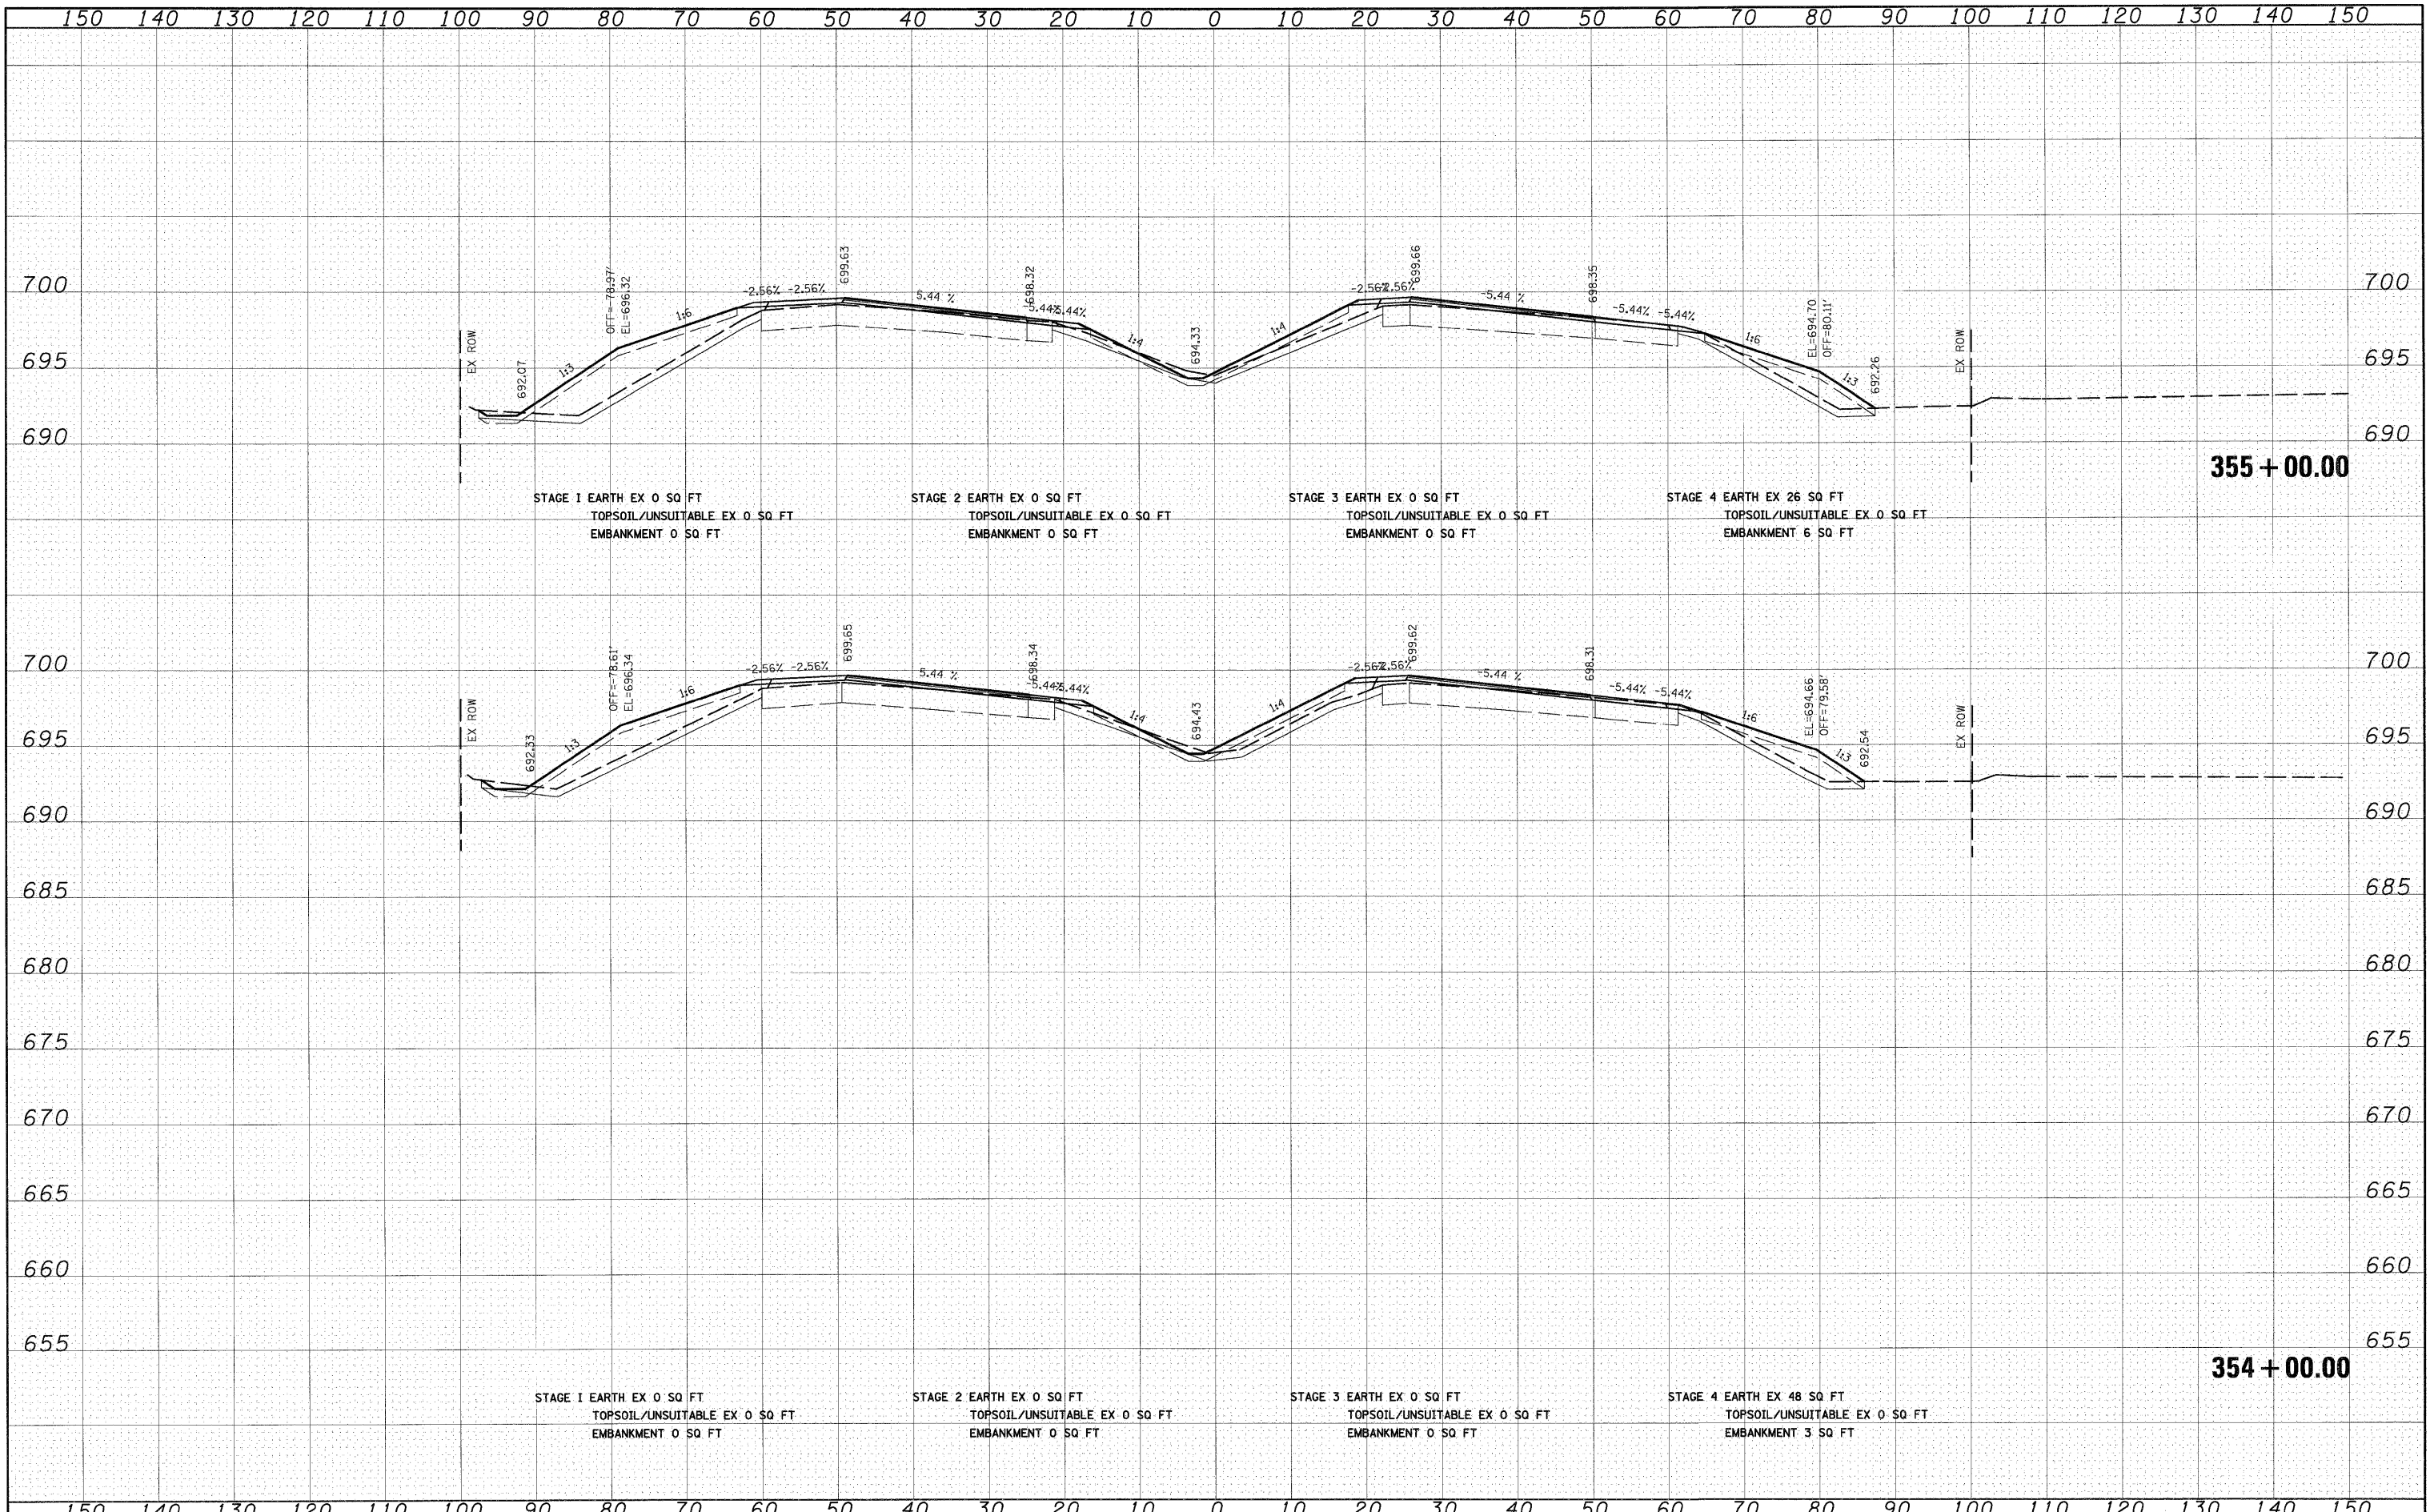

FILE NAME = I:\Dgn\sheet\ks021.dgn	USER NAME = EricG	DESIGNED - JCL	REVISED -	<b>STATE OF ILLINOIS</b> <b>DEPARTMENT OF TRANSPORTATION</b>	<b>I-57 CROSS SECTIONS</b> SCALE: 1"=10'H; 1"=5'V SHEET NO. 45 OF 53 SHEETS STA. 354+00.00 TO STA. 355+00.00	F.A.I. RTE. 57	SECTION (46-2) I, HBR, VBR	COUNTY KANKAKEE	TOTAL SHEETS 558	SHEET NO. 496	
	PLLOT SCALE = 1:10	CHECKED - EJC	REVISED -			<b>XS-157-45</b>		CONTRACT NO. 66409			
	PLLOT DATE = 12/21/2010	DATE - 12/17/10	REVISED -			FED. ROAD DIST. NO. 3 ILLINOIS FED. AID PROJECT					