


DATE	
BY	
FINAL SURVEY	
NOTED	
NO. CHECKED	
NO.	

DATE	
BY	
ORIGINAL SURVEY	
NOTED	
NO. CHECKED	
NO.	

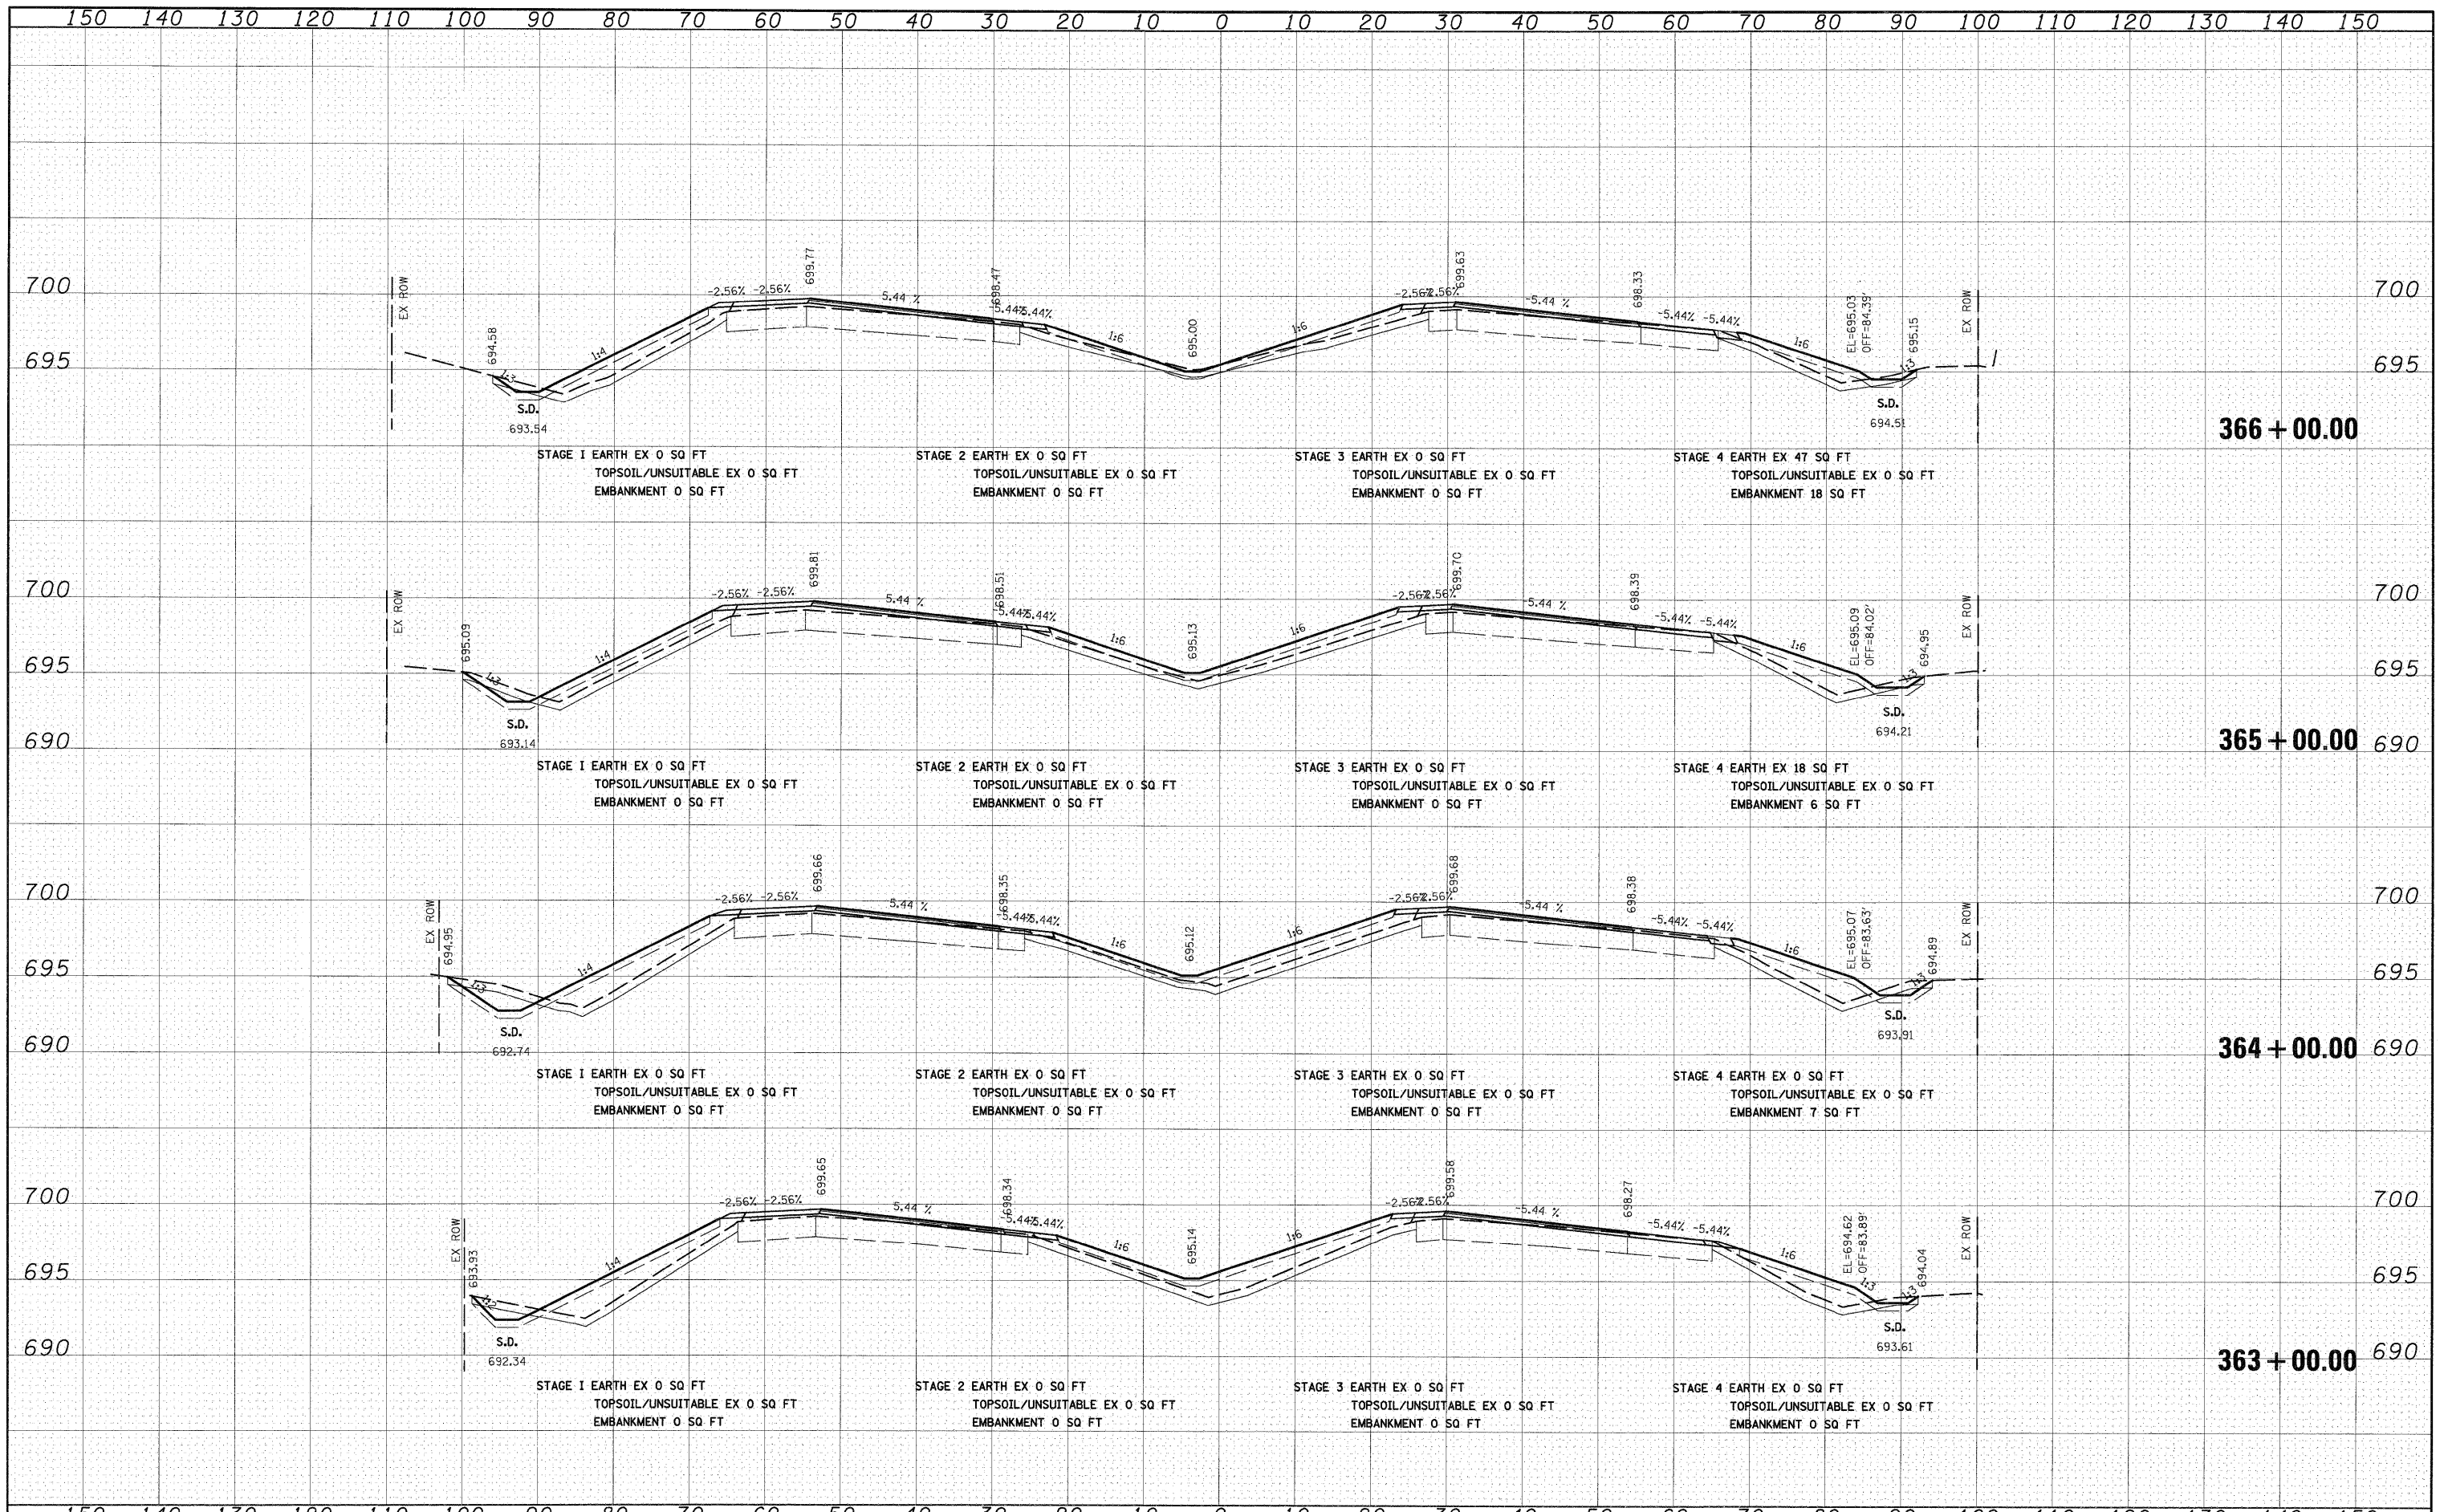

FILE NAME = I:\Dgn\sheets\ks001.dgn	USER NAME = ErvcG	DESIGNED - JCL	REVISED -	STATE OF ILLINOIS DEPARTMENT OF TRANSPORTATION	I-57 CROSS SECTIONS	F.A.I. RTE. 57	SECTION (46-2) I, HBR, VBR	COUNTY KANKAKEE	TOTAL SHEETS 558	SHEET NO. 499	
PLOT SCALE = 1:10	CHECKED - EJG	DATE - 12/17/10	REVISED -			SCALE: 1"=10'H; 1"=5'V SHEET NO. 48 OF 53 SHEETS STA. 363+00.00 TO STA. 366+00.00		XS-157-48		CONTRACT NO. 66409	
PLOT DATE = 12/21/2010	DATE - 12/17/10	REVISED -	REVISED -			FED. ROAD DIST. NO. 3 ILLINOIS FED. AID PROJECT					