


DATE	BY
SURVEYED	PLOTTED
NOTE BOOK	NO. 1
AREAS CHECKED	

DATE	BY
SURVEYED	PLOTTED
NOTE BOOK	NO. 1
AREAS CHECKED	

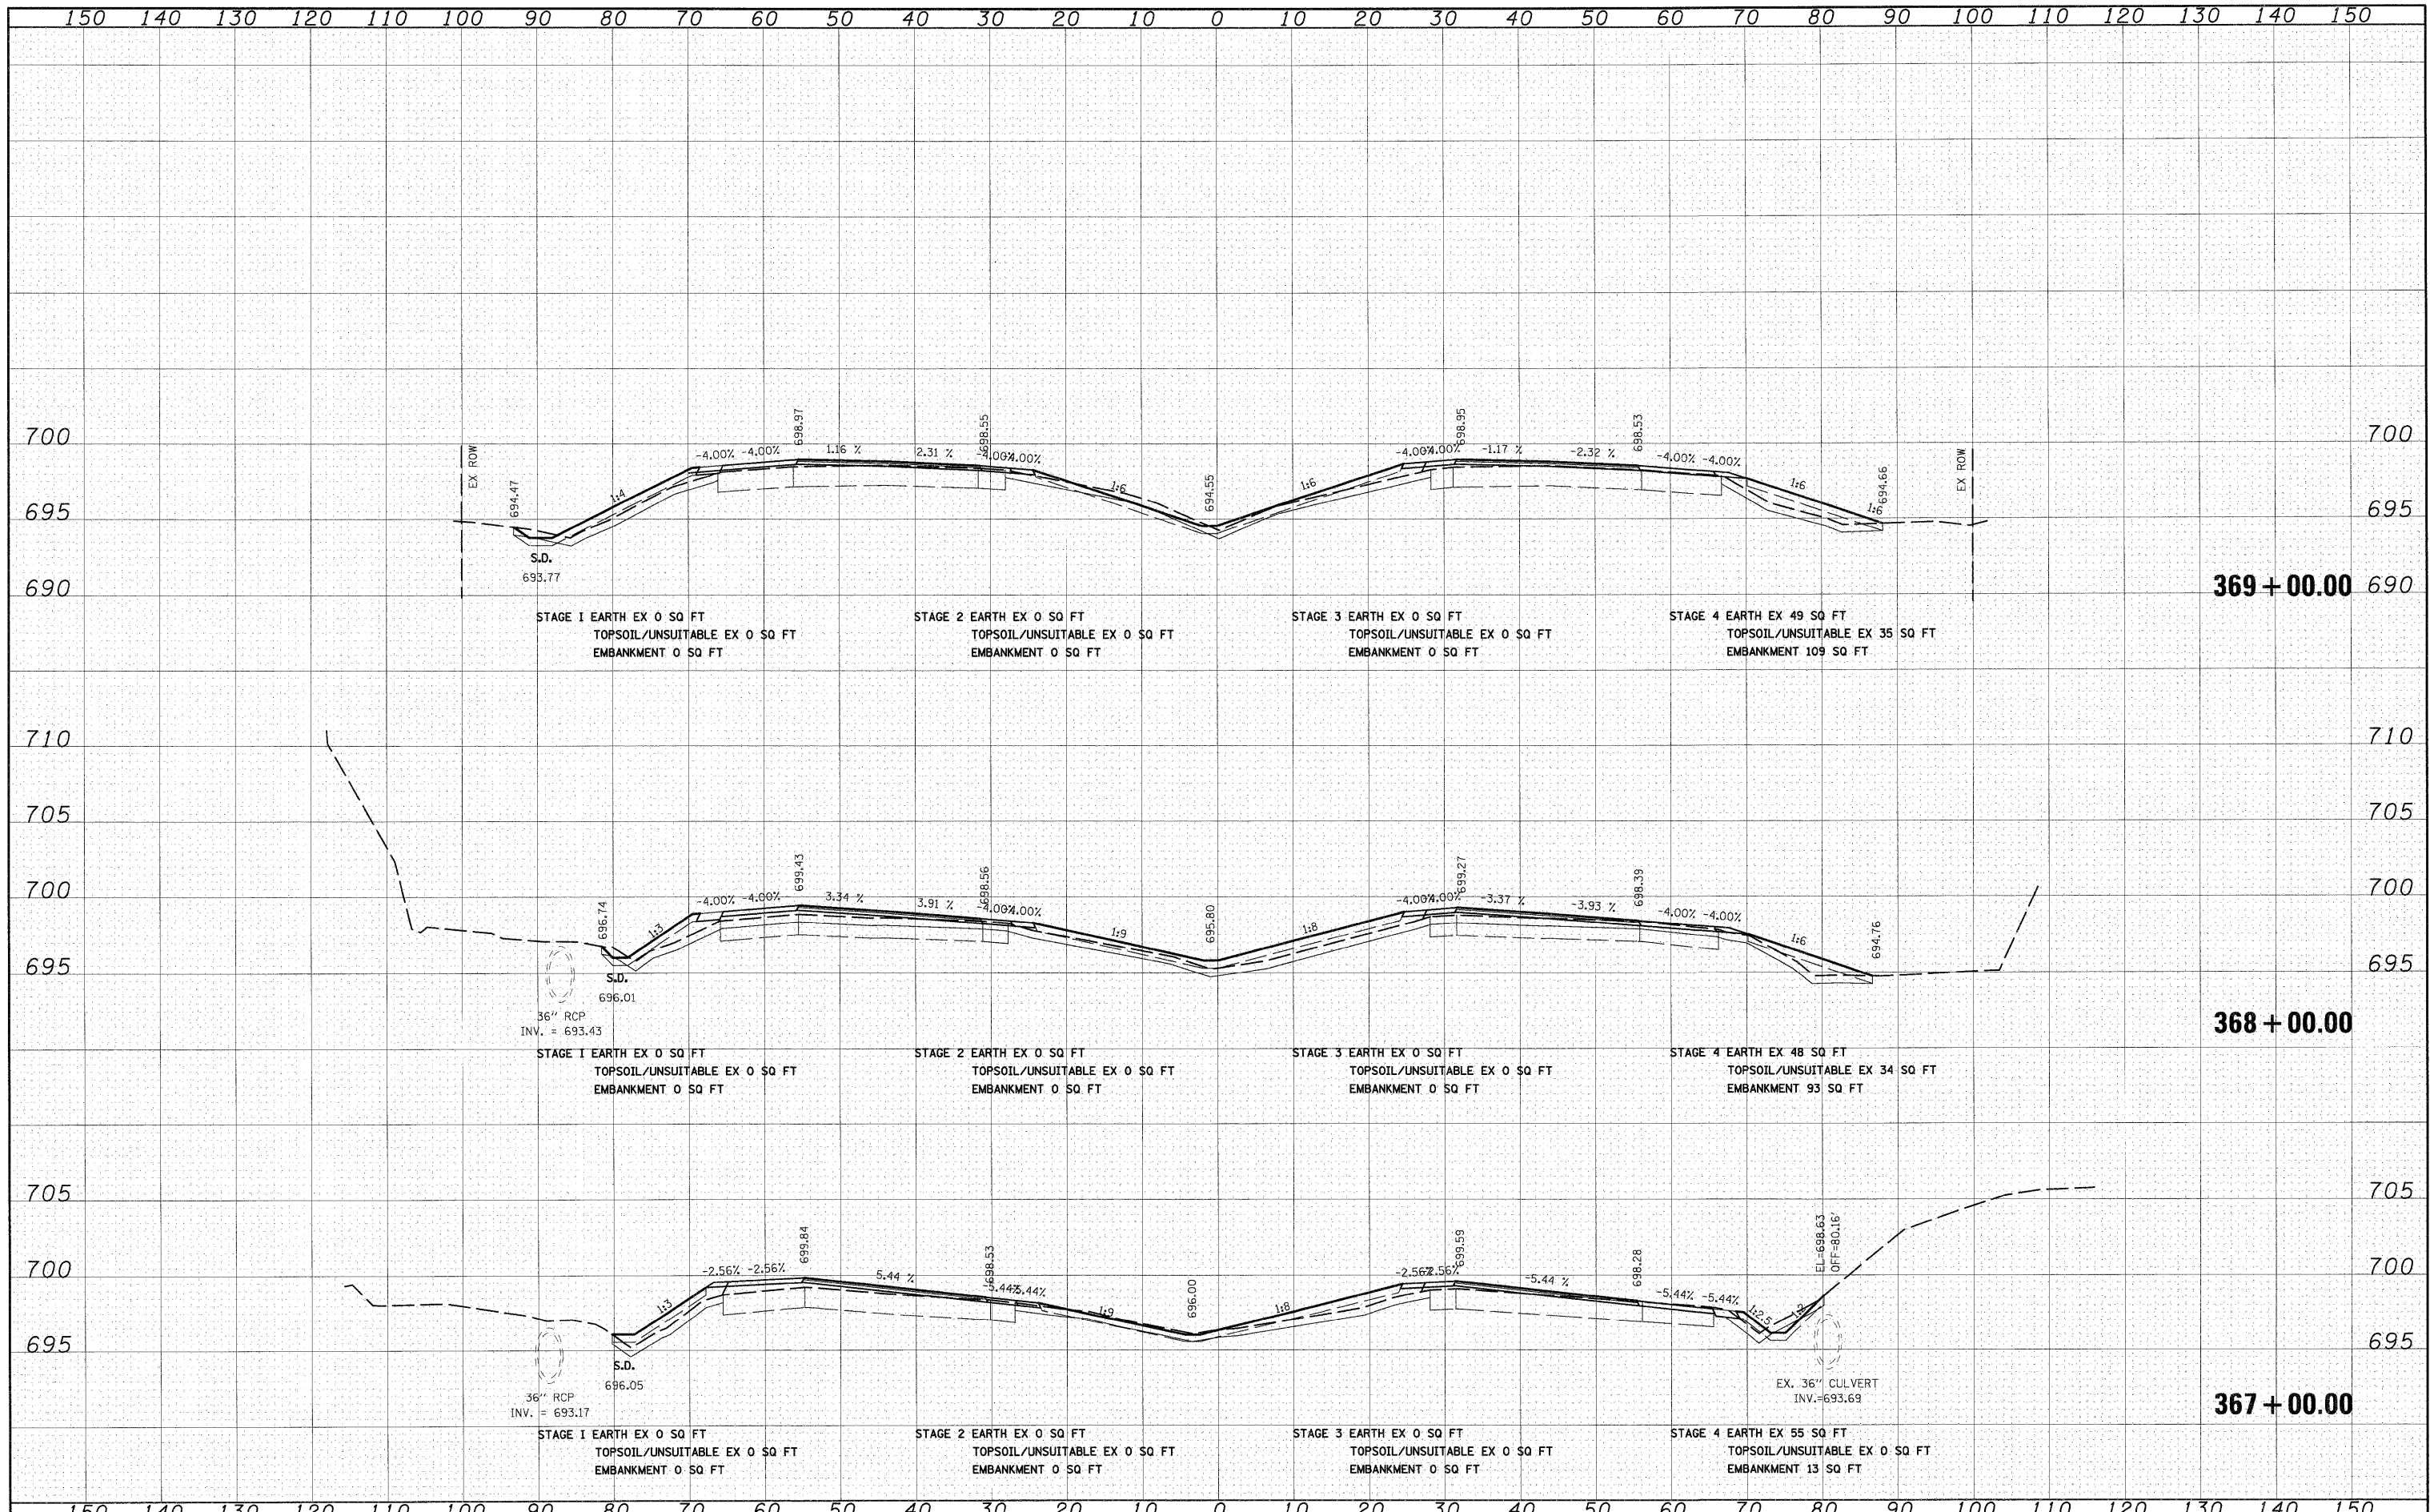

FILE NAME =	USER NAME = E-r1c6	DESIGNED - JCL	REVISED -	STATE OF ILLINOIS DEPARTMENT OF TRANSPORTATION	I-57 CROSS SECTIONS SCALE: 1"=10'H; 1"=5'V, SHEET NO. 49 OF 53 SHEETS STA. 367+00.00 TO STA. 369+00.00	F.A.I. RTE. 57	SECTION (46-2) I, HBR, VBR	COUNTY KANKAKEE	TOTAL SHEETS 558	SHEET NO. 500	
PLT SCALE = 1:10	CHECKED - EUG	REVISID -	REVISID -			XS-157-49		CONTRACT NO. 66409			
PLT DATE = 12/21/2010	DATE - 12/17/10	REVISID -	REVISID -			FED. ROAD DIST. NO. 3 ILLINOIS FED. AID PROJECT					