


FINAL	SURVEYED	DATE
SURVEY	PLOTTED	
NOTE BOOK	DATE	
AREAS	CHECKED	
NO.		

ORIGINAL	SURVEYED	DATE
SURVEY	PLOTTED	
NOTE BOOK	DATE	
AREAS	CHECKED	
NO.		

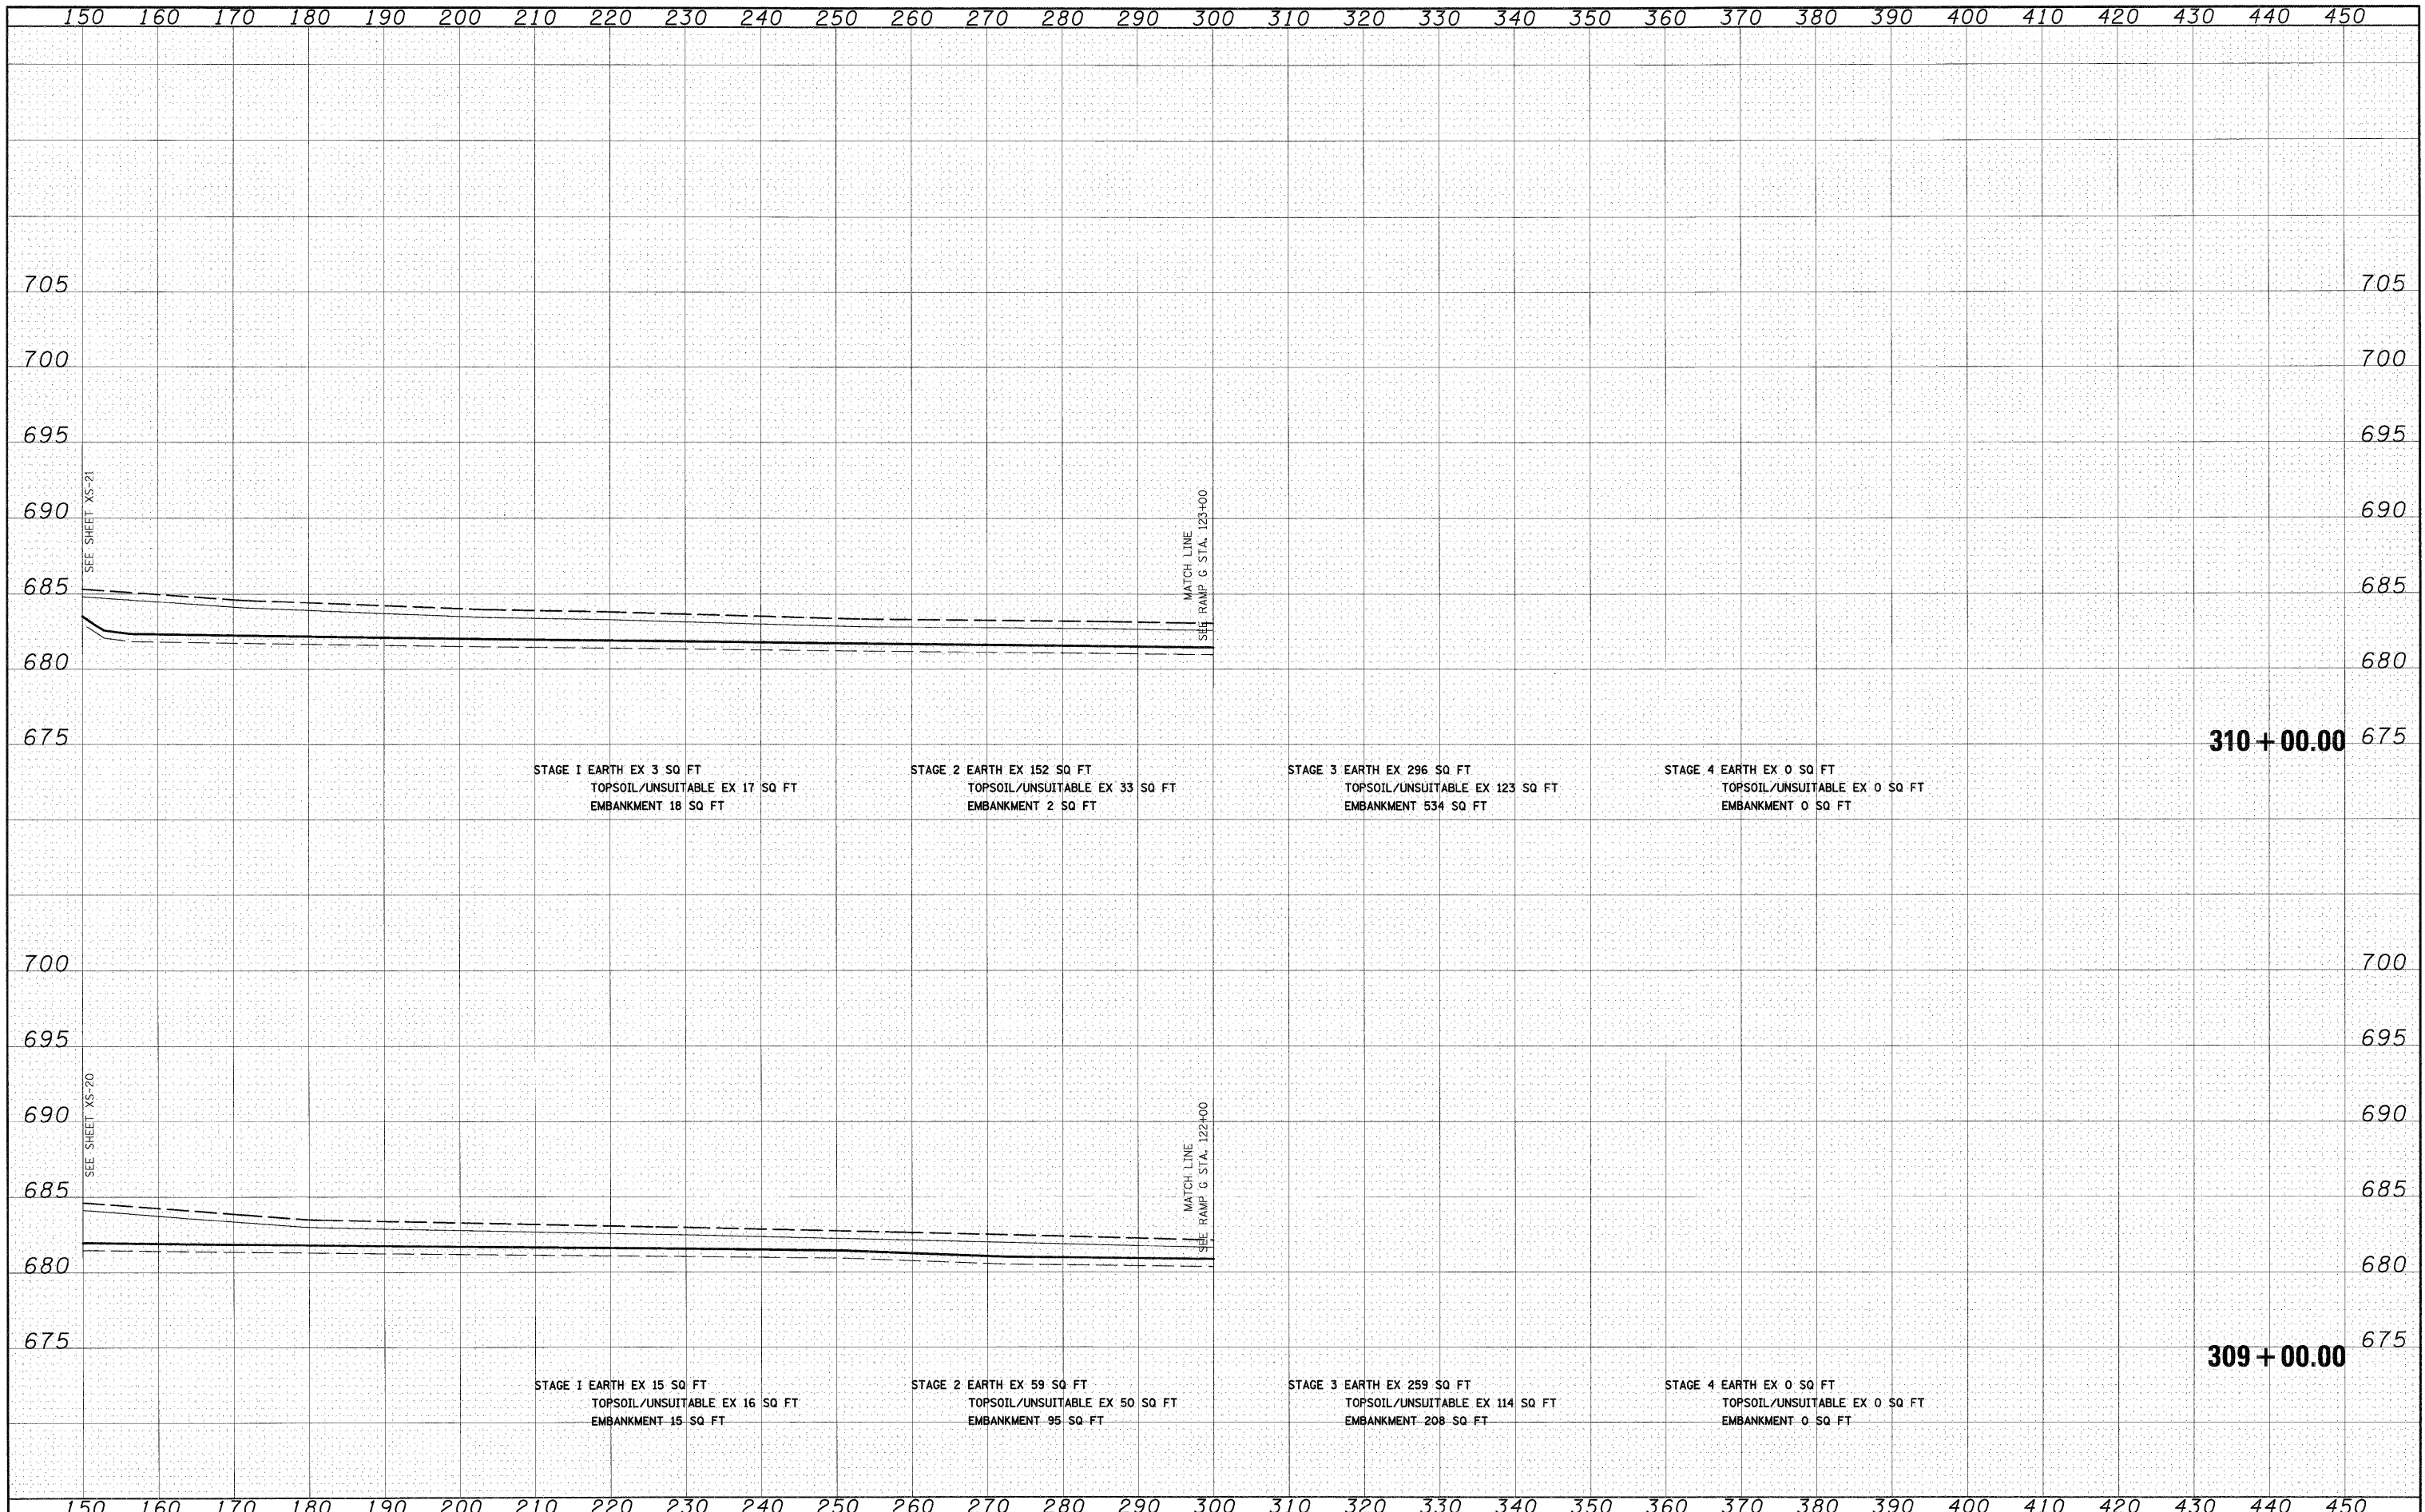

FILE NAME = J:\Dgn\sheets\xs001.dgn	USER NAME = EricG	DESIGNED - JCL	REVISED -	STATE OF ILLINOIS DEPARTMENT OF TRANSPORTATION	I-57 CROSS SECTIONS SCALE: 1"=10'H; 1"=5'V SHEET NO. 53 OF 53 SHEETS STA. 309+00.00 TO STA. 310+00.00	F.A.I. RTE.	SECTION	COUNTY	TOTAL SHEETS	SHEET NO.	
		DRAWN - JCL	REVISED -			57	(46-2) I, HBR, VBR	KANKAKEE	558	504	
		CHECKED - EJC	REVISED -			XS-157-53					
		DATE - 12/17/10	REVISED -			CONTRACT NO. 66409					
						FED. ROAD DIST. NO. 3 ILLINOIS FED. AID PROJECT					