


FINAL	SURVEYED	DATE
SURVEY	PLOTTED	BY
NOTE BOOK	TEMPLATE	
NO.	AREAS	CHECKED

ORIGINAL	SURVEYED	DATE
SURVEY	PLOTTED	BY
NOTE BOOK	TEMPLATE	
NO.	AREAS	CHECKED

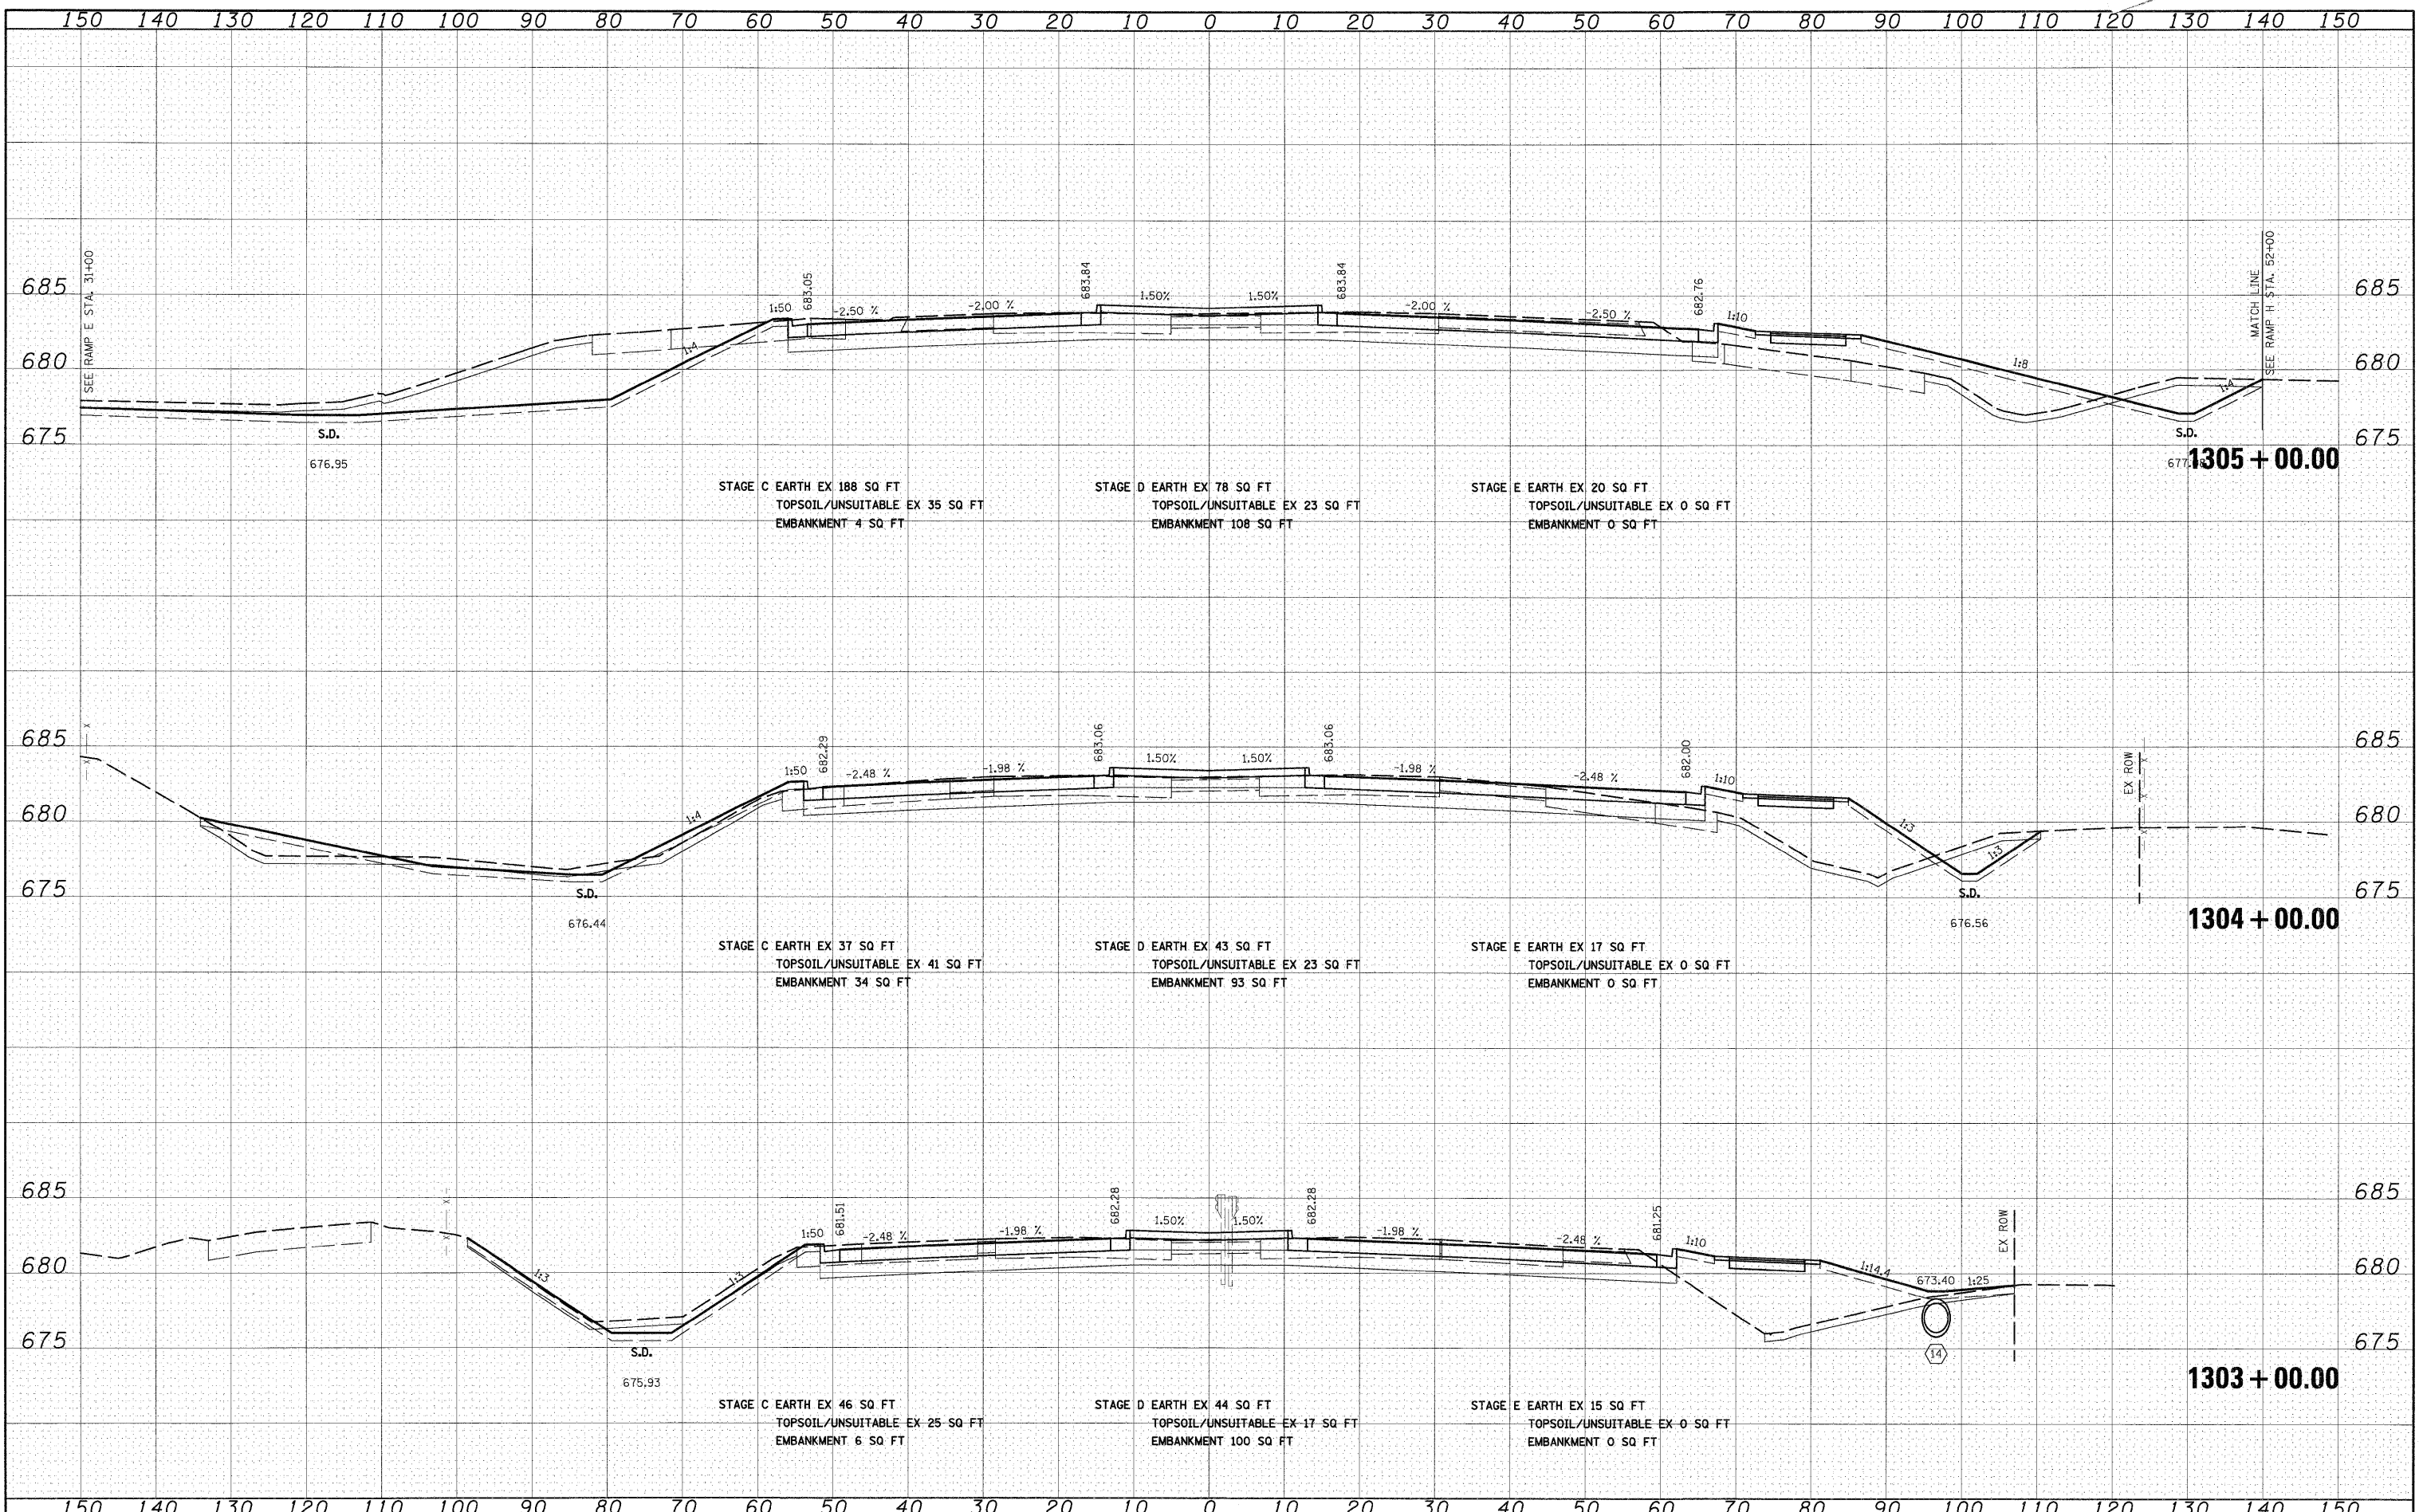

FILE NAME = I:\Dgn\sheets\xs002.dgn  
 USER NAME = EricG  
 PLOT SCALE = 1:100  
 PLOT DATE = 12/21/2010

DESIGNED - JCL	REVISD -
DRAWN - JCL	REVISD -
CHECKED - EJG	REVISD -
DATE - 12/17/10	REVISD -

**STATE OF ILLINOIS  
DEPARTMENT OF TRANSPORTATION**

**IL 50 CROSS SECTIONS**  
 SCALE: 1"=10'H; 1"=5'V SHEET NO. 4 OF 14 SHEETS STA. 1303+00.00 TO STA. 1305+00.00

F.A.1 RTE. 57	SECTION (46-2) I, HBR, VBR	COUNTY KANKAKEE	TOTAL SHEETS 558	SHEET NO. 508
<b>XS-IL50-04</b>		CONTRACT NO. 66409		
FED. ROAD DIST. NO. 3   ILLINOIS   FED. AID PROJECT				