


FINAL SURVEY	DATE
SURVEYED	BY
PLOTTED	
NOTE BOOK	
AREAS	
CHECKED	
NO.	

ORIGINAL SURVEY	DATE
SURVEYED	BY
PLOTTED	
NOTE BOOK	
AREAS	
CHECKED	
NO.	

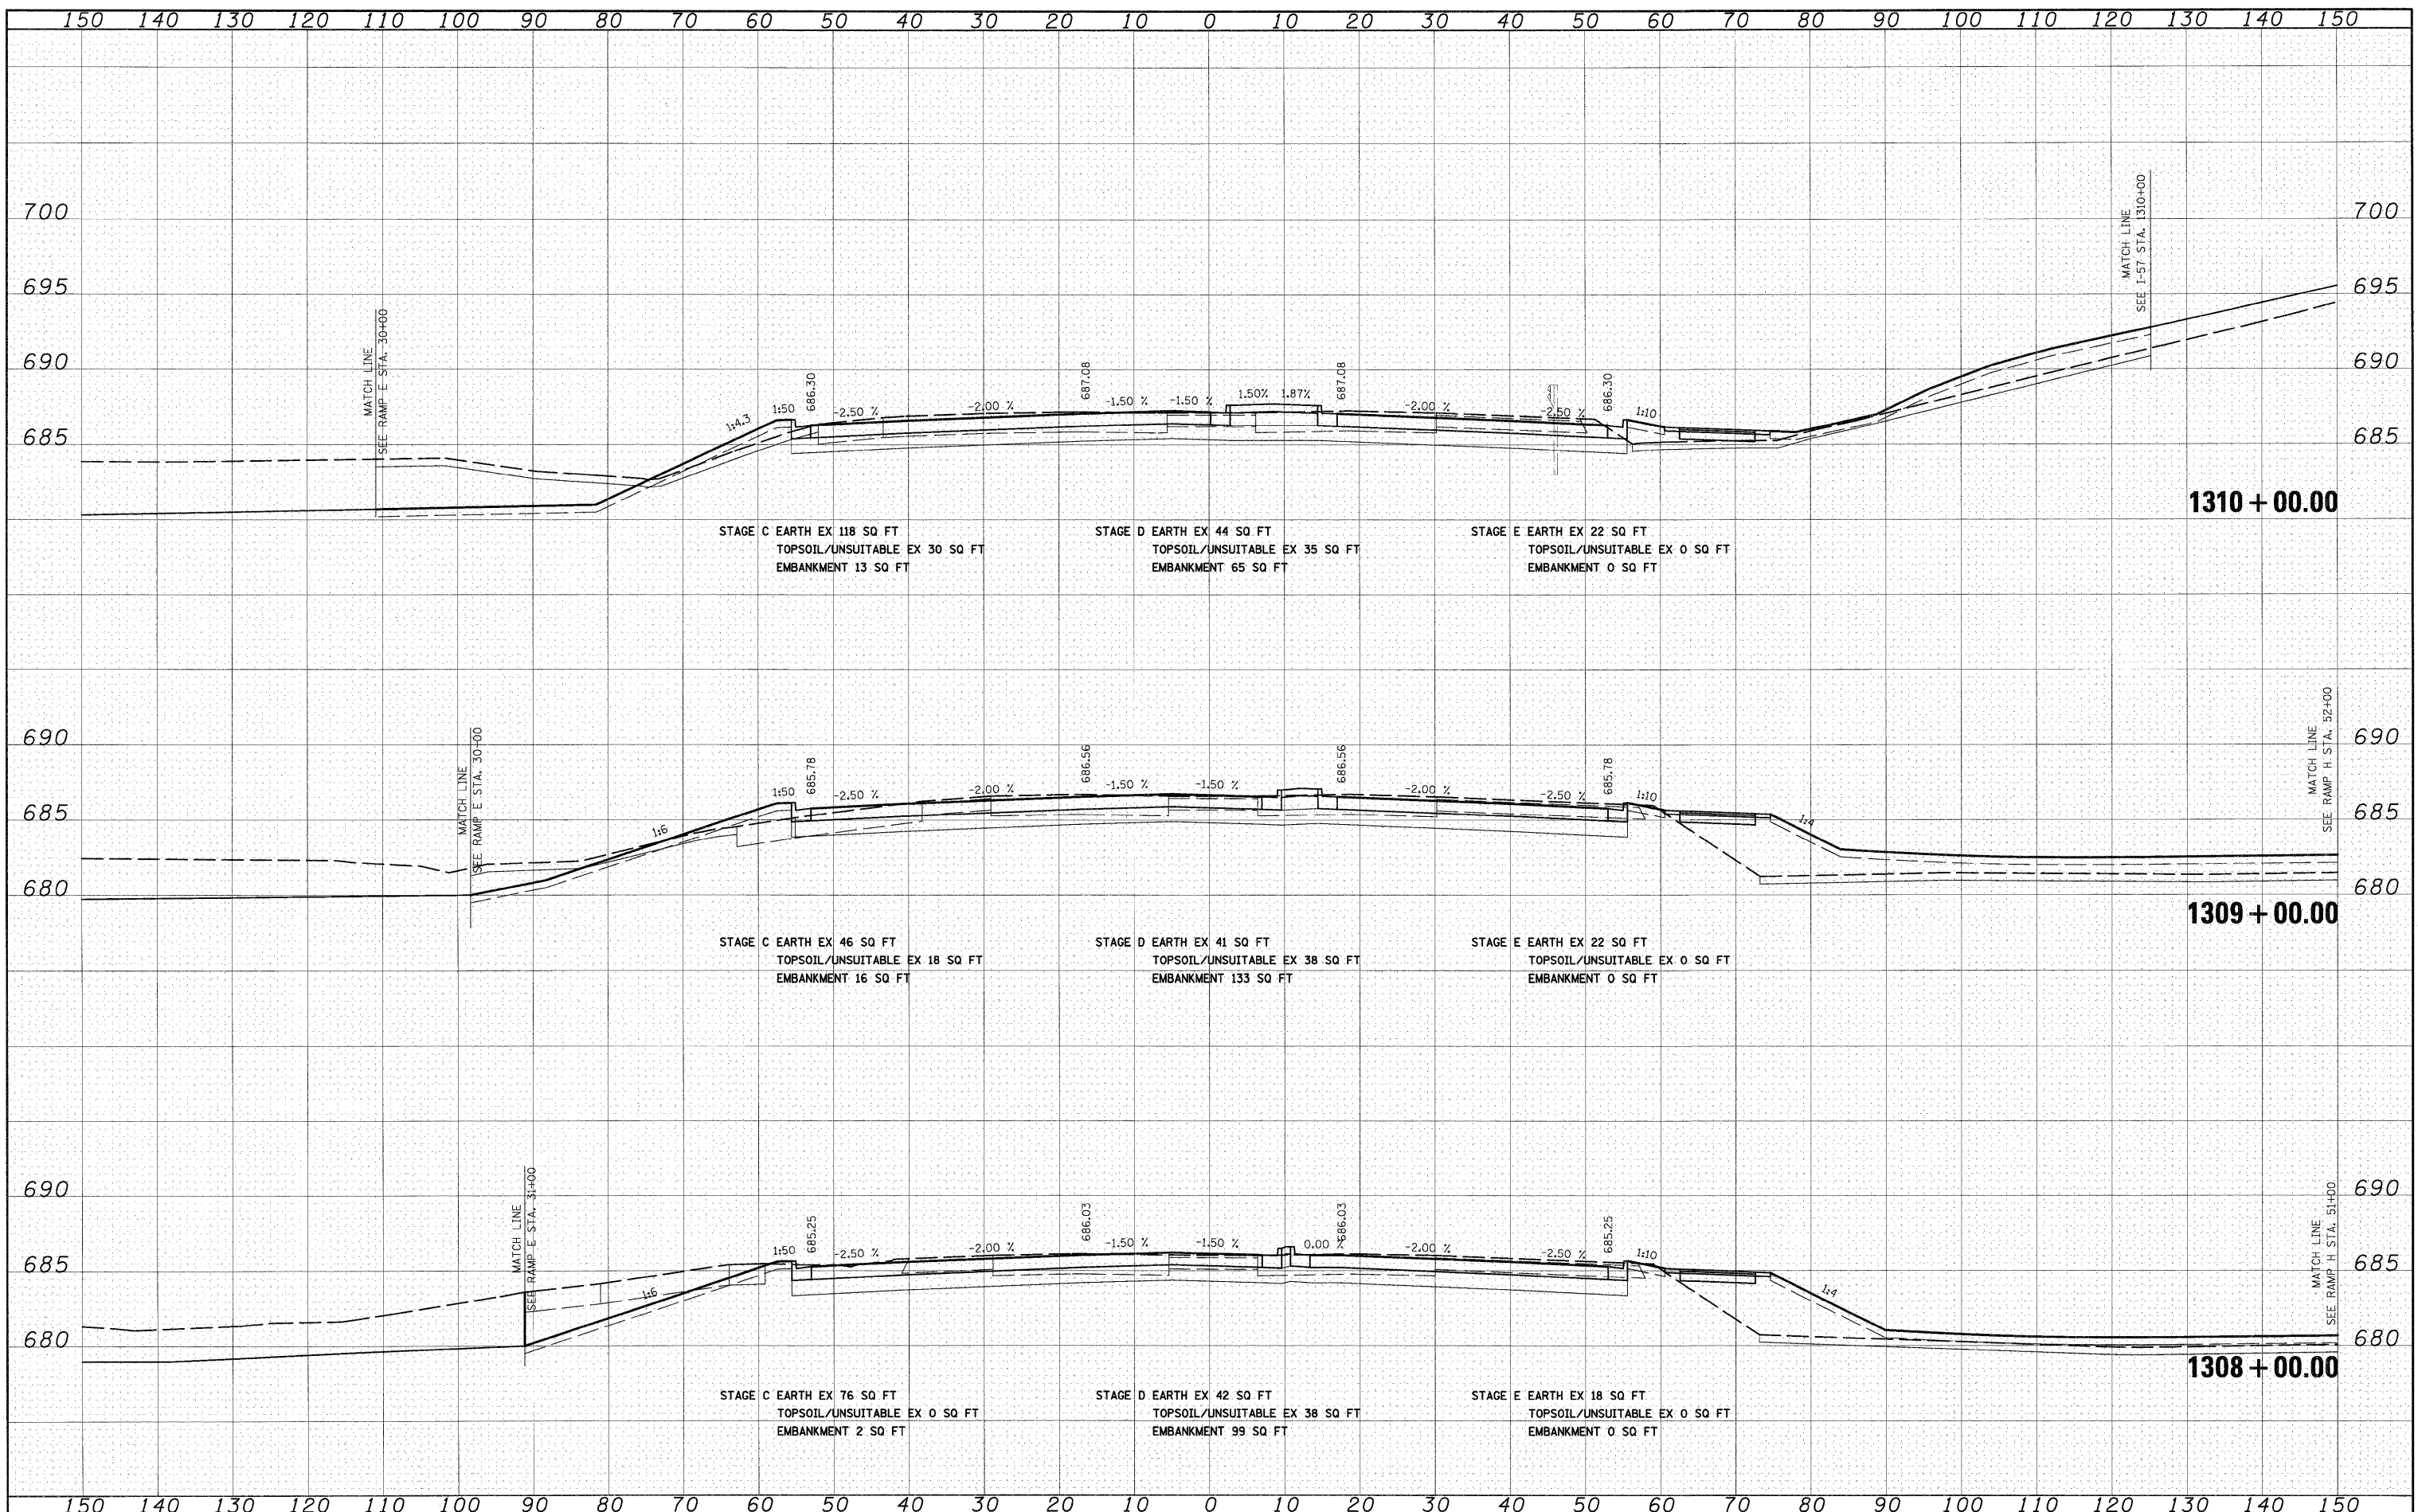

FILE NAME = I:\Dgn\sheets\ks202.dgn

USER NAME = Eriob	DESIGNED - JCL	REVISED -
	DRAWN - JCL	REVISED -
PLLOT SCALE = 1:10	CHECKED - EJC	REVISED -
PLLOT DATE = 12/21/2010	DATE - 12/17/10	REVISED -

**STATE OF ILLINOIS
DEPARTMENT OF TRANSPORTATION**

IL 50 CROSS SECTIONS

SCALE: 1"=10'H; 1"=5'V SHEET NO. 6 OF 14 SHEETS STA. 1308+00.00 TO STA. 1310+00.00

F.A.I. RTE.	SECTION	COUNTY	TOTAL SHEETS	SHEET NO.
57	(46-2) I, HBR, VBR	KANKAKEE	558	510
XS-IL50-06		CONTRACT NO.	66409	
FED. ROAD DIST. NO. 3 ILLINOIS FED. AID PROJECT				