


FINAL SURVEY	DATE
SURVEYED	BY
PLOTTED	
NOTE BOOK	
AREAS CHECKED	
NO.	

ORIGINAL SURVEY	DATE
SURVEYED	BY
PLOTTED	
NOTE BOOK	
AREAS CHECKED	
NO.	

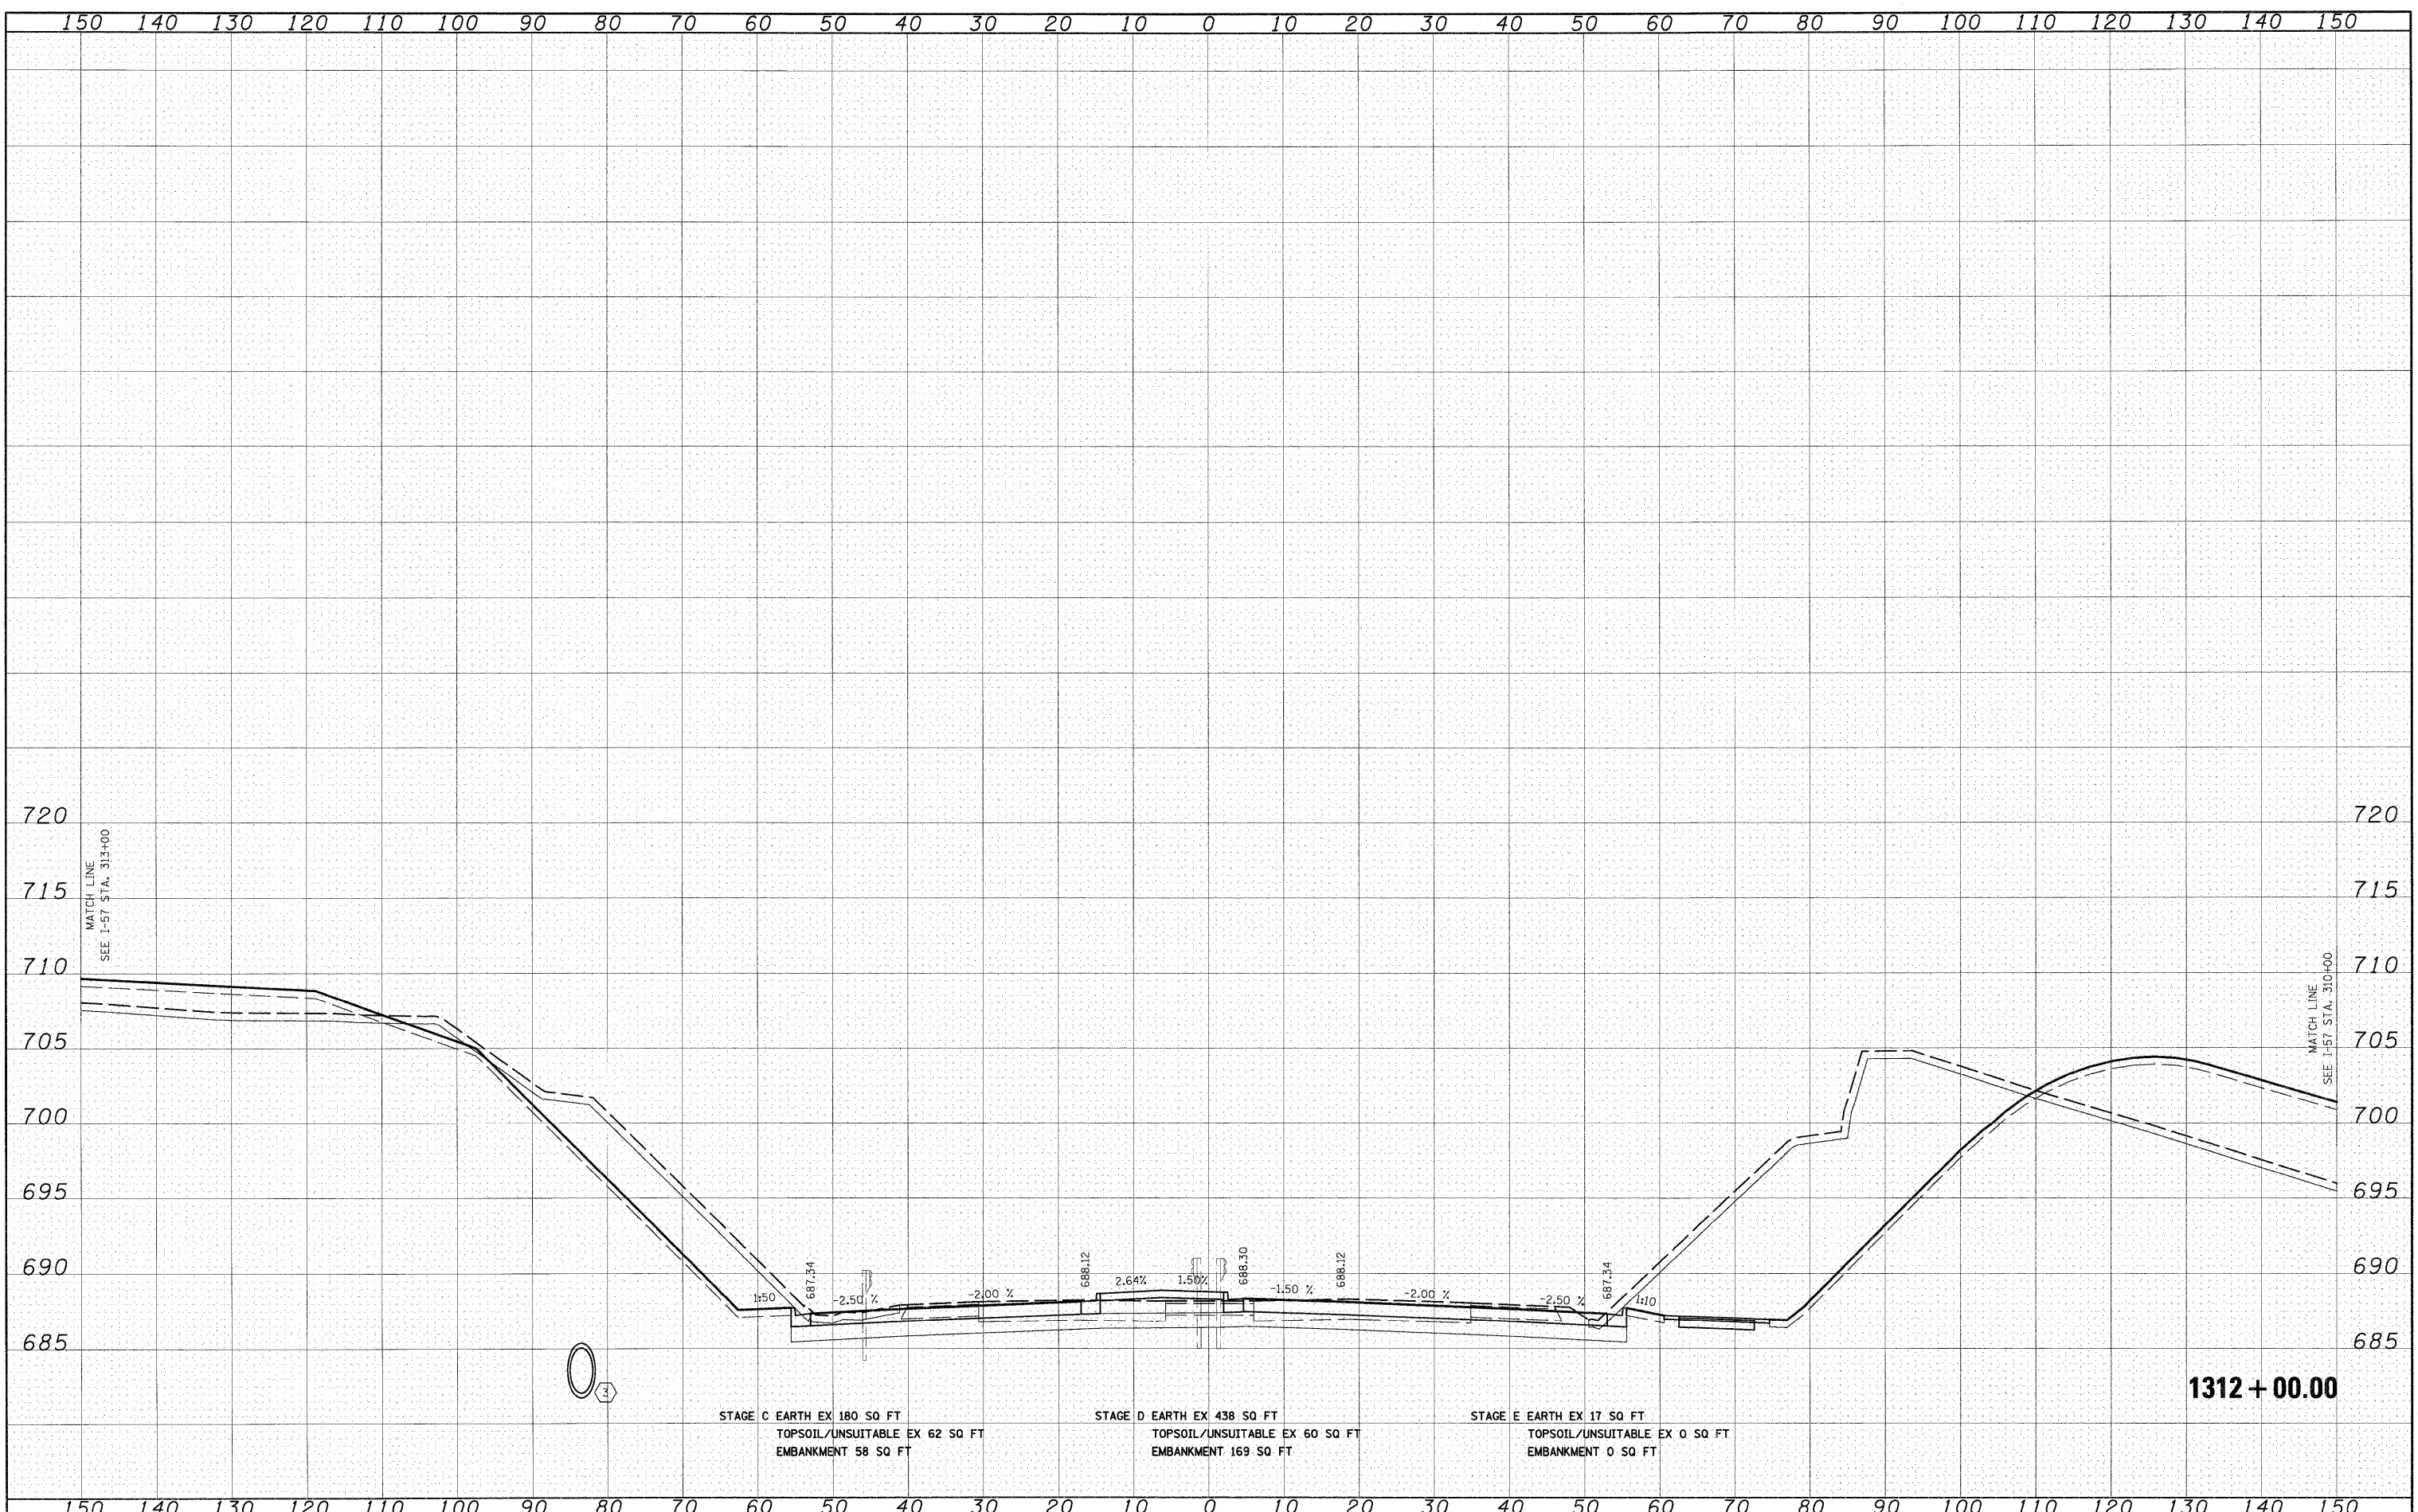

STAGE C EARTH EX 180 SQ FT
TOPSOIL/UNSUITABLE EX 62 SQ FT
EMBANKMENT 58 SQ FT

STAGE D EARTH EX 438 SQ FT
TOPSOIL/UNSUITABLE EX 60 SQ FT
EMBANKMENT 169 SQ FT

STAGE E EARTH EX 17 SQ FT
TOPSOIL/UNSUITABLE EX 0 SQ FT
EMBANKMENT 0 SQ FT

1312 + 00.00

FILE NAME =
I:\Dgn\sheets\xs002.dgn

USER NAME = EricG
PLOT SCALE = 1:10
PLOT DATE = 12/21/2010

DESIGNED - JCL
DRAWN - JCL
CHECKED - EJG
DATE - 12/17/10

REVISED -
REVISED -
REVISED -
REVISED -

STATE OF ILLINOIS
DEPARTMENT OF TRANSPORTATION

IL 50 CROSS SECTIONS

SCALE: 1"=10'H; 1"=5'V SHEET NO. 8 OF 14 SHEETS STA. 1312+00.00 TO STA. 1312+00.00

F.A.I. RTE.	SECTION	COUNTY	TOTAL SHEETS	SHEET NO.
57	(46-2) I, HBR, VBR	KANKAKEE	558	512
XS-IL50-08			CONTRACT NO. 66409	
FED. ROAD DIST. NO. 3 ILLINOIS FED. AID PROJECT				