


FINAL SURVEY	SURVEYED	BY	DATE
PLOTTED			
NOTE BOOK			
AREAS			
CHECKED			
NO.			

ORIGINAL SURVEY	SURVEYED	BY	DATE
PLOTTED			
NOTE BOOK			
AREAS			
CHECKED			
NO.			

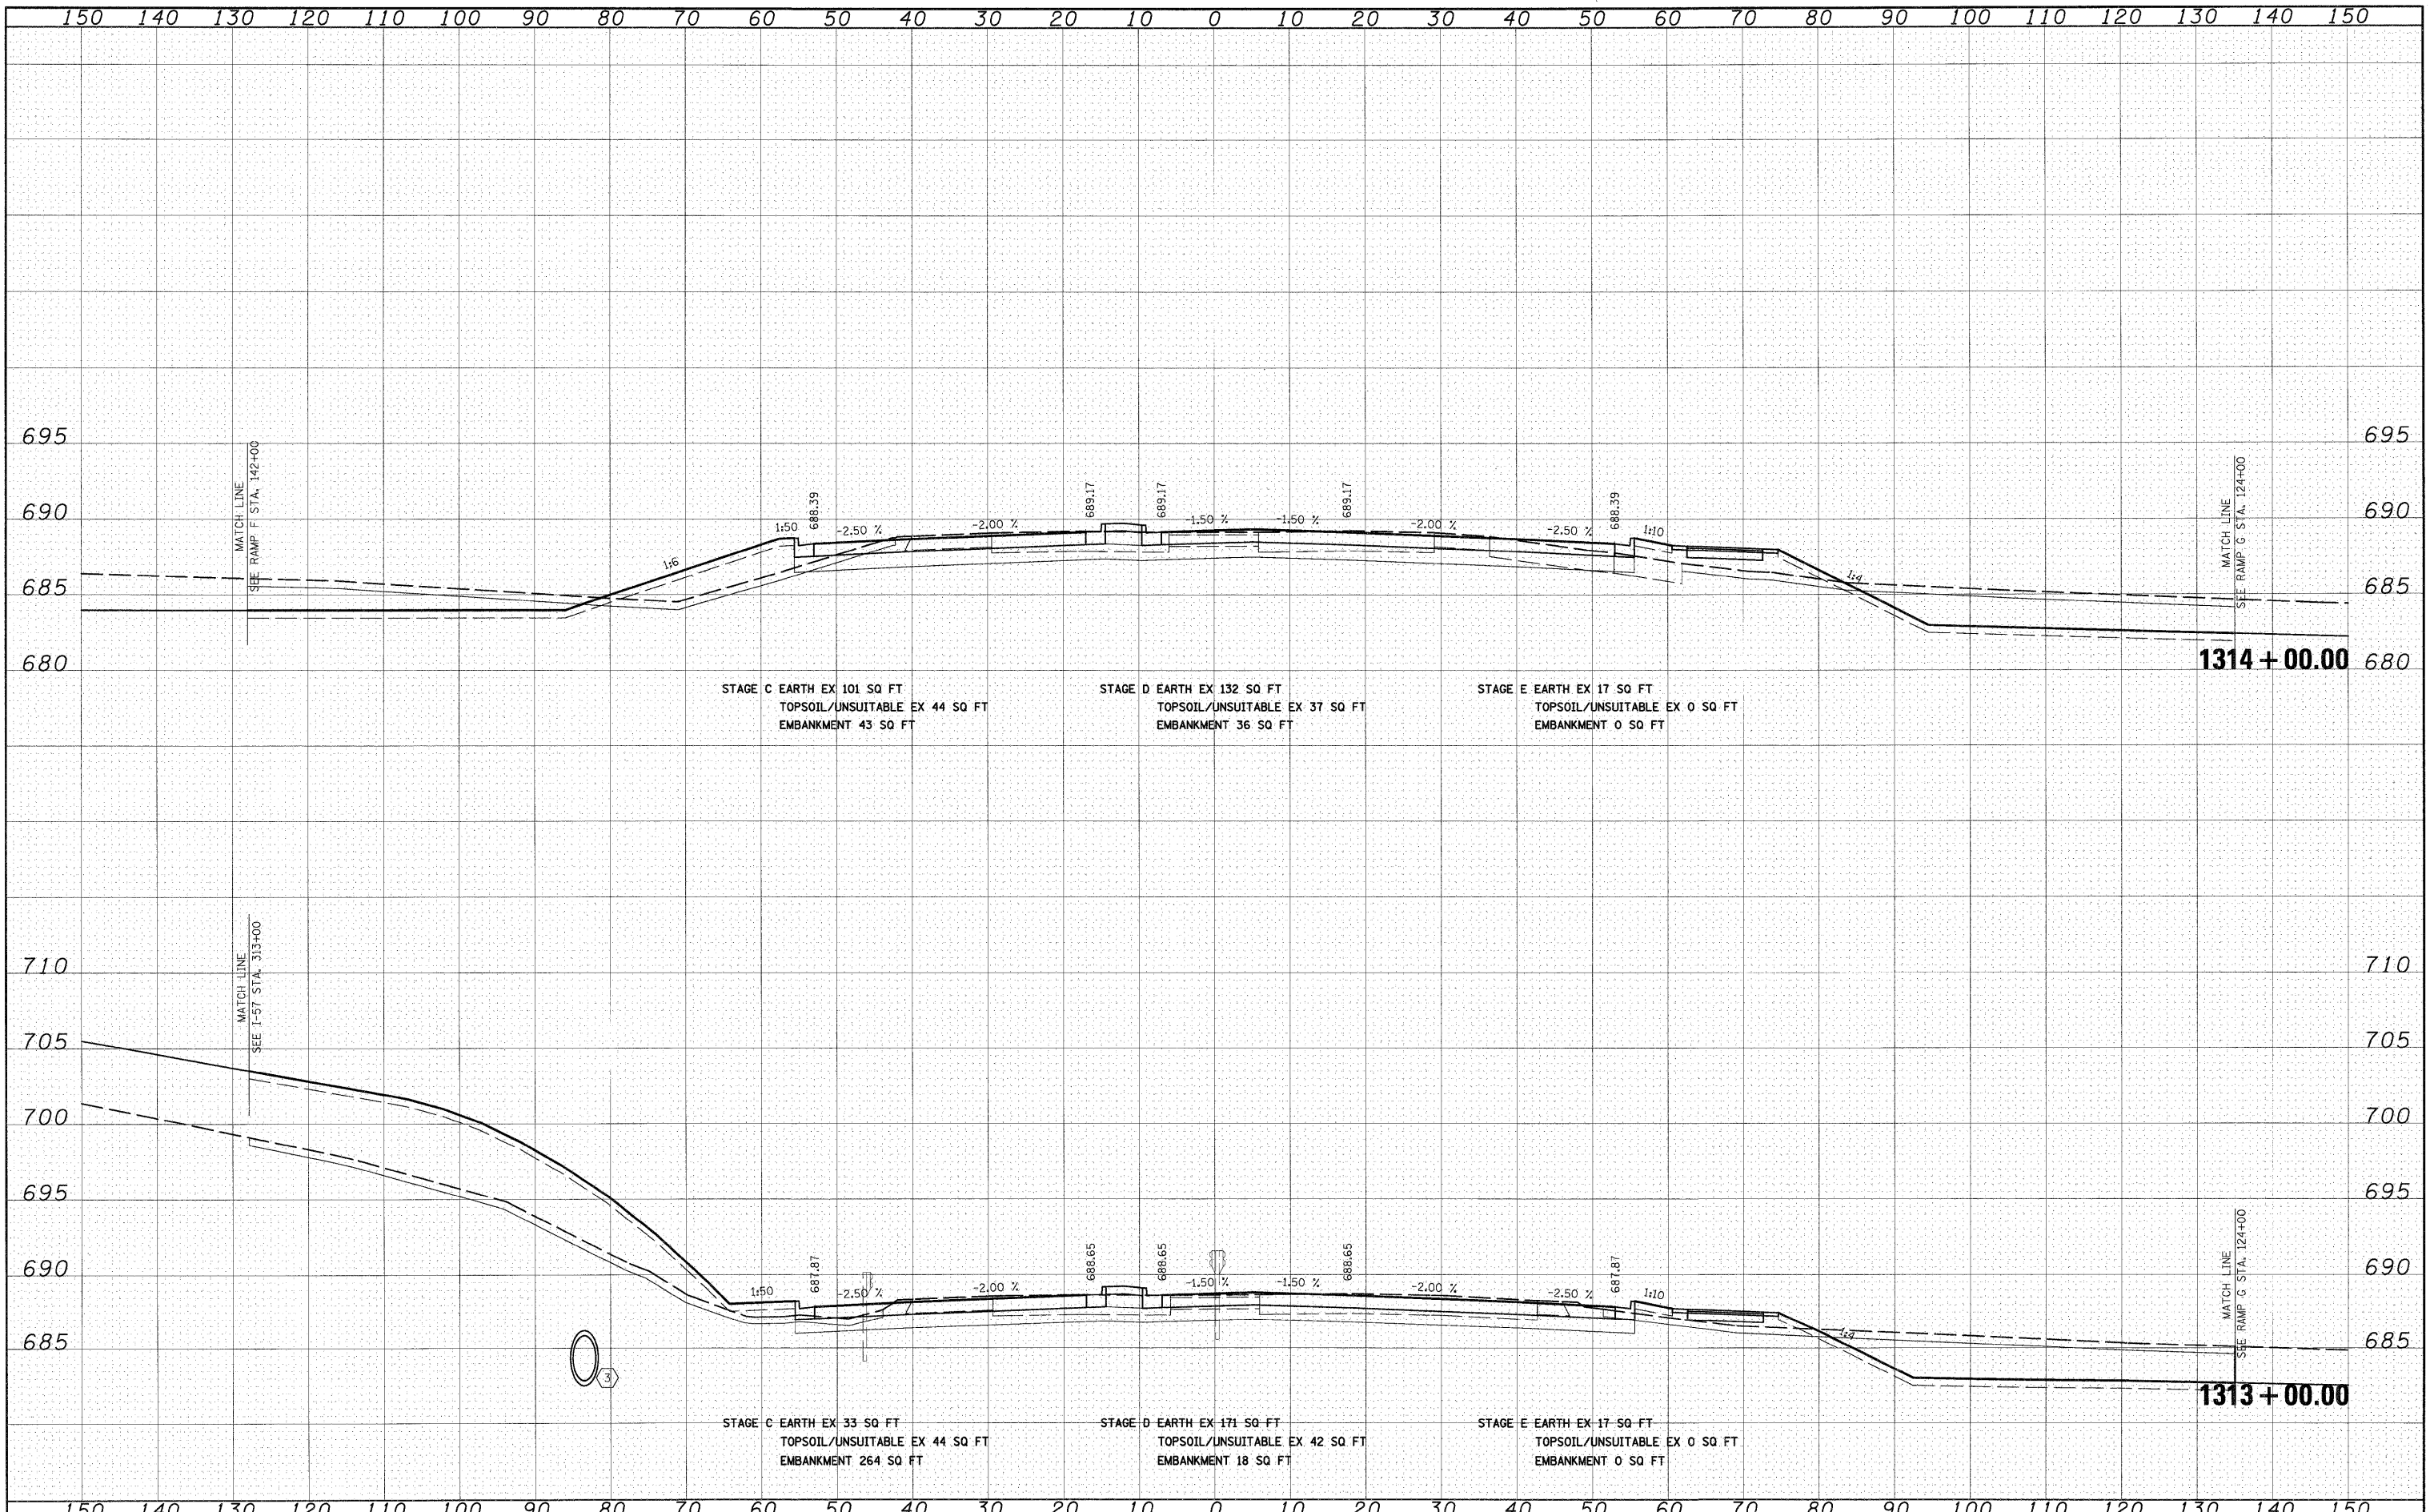

FILE NAME =	USER NAME = EricG	DESIGNED - JCL	REVISED -	<b>STATE OF ILLINOIS</b> <b>DEPARTMENT OF TRANSPORTATION</b>	<b>IL 50 CROSS SECTIONS</b> SCALE: 1"=10'H; 1"=5'V SHEET NO. 9 OF 14 SHEETS STA. 1313+00.00 TO STA. 1314+00.00	F.A.I. RTE.	SECTION	COUNTY	TOTAL SHEETS	SHEET NO.	
IN\Dgn\sheets\12202.dgn		DRAWN - JCL	REVISED -			57	(46-2) I, HBR, VBR	KANKAKEE	558	513	
		PLT SCALE = 1:10	REVISED -			<b>XS-IL50-09</b>					
		PLT DATE = 12/21/2010	REVISED -			CONTRACT NO. 66409					
				FED. ROAD DIST. NO. 3 ILLINOIS FED. AID PROJECT							