
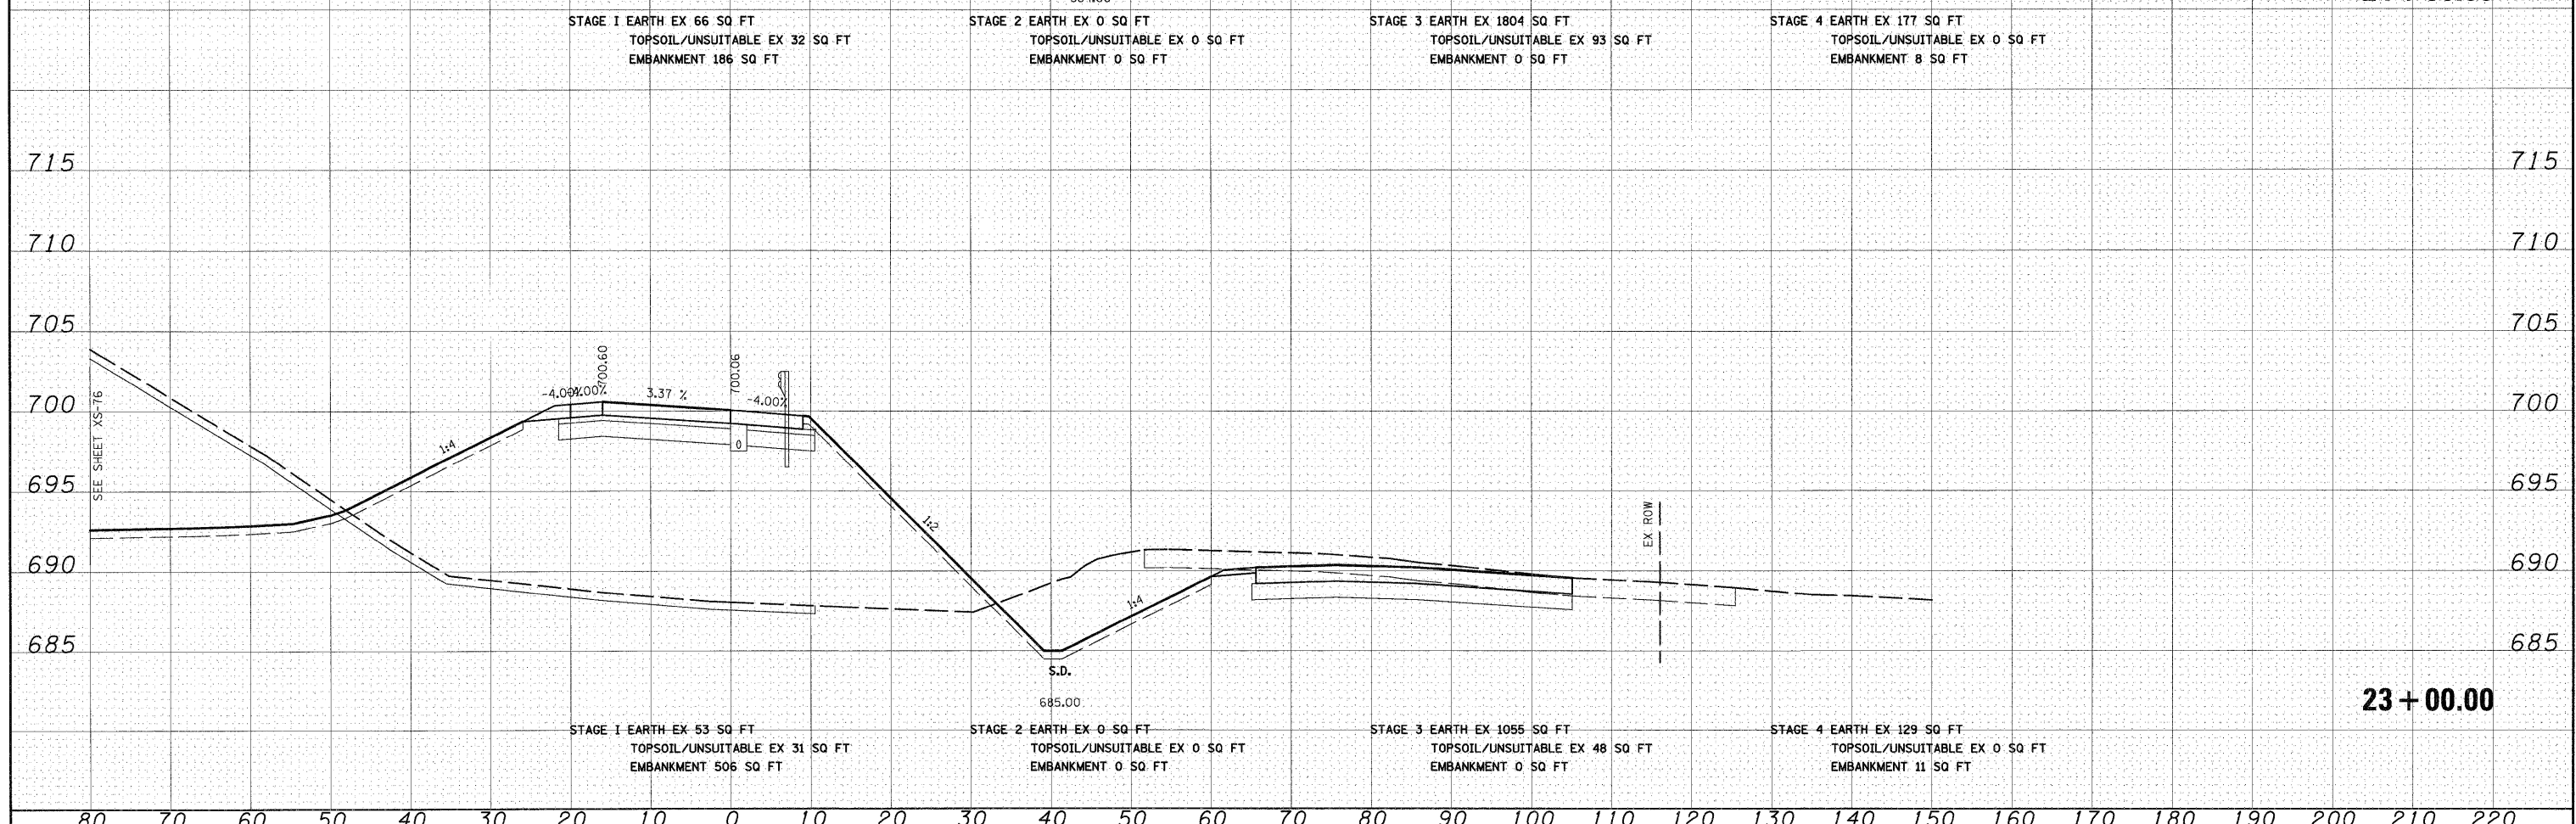


FINAL SURVEY	SURVEYED	DATE
NOTE BOOK	PLOTTED	BY
NO.	TEMPLATE	
	AREAS CHECKED	

ORIGINAL SURVEY	SURVEYED	DATE
NOTE BOOK	PLOTTED	BY
NO.	TEMPLATE	
	AREAS CHECKED	

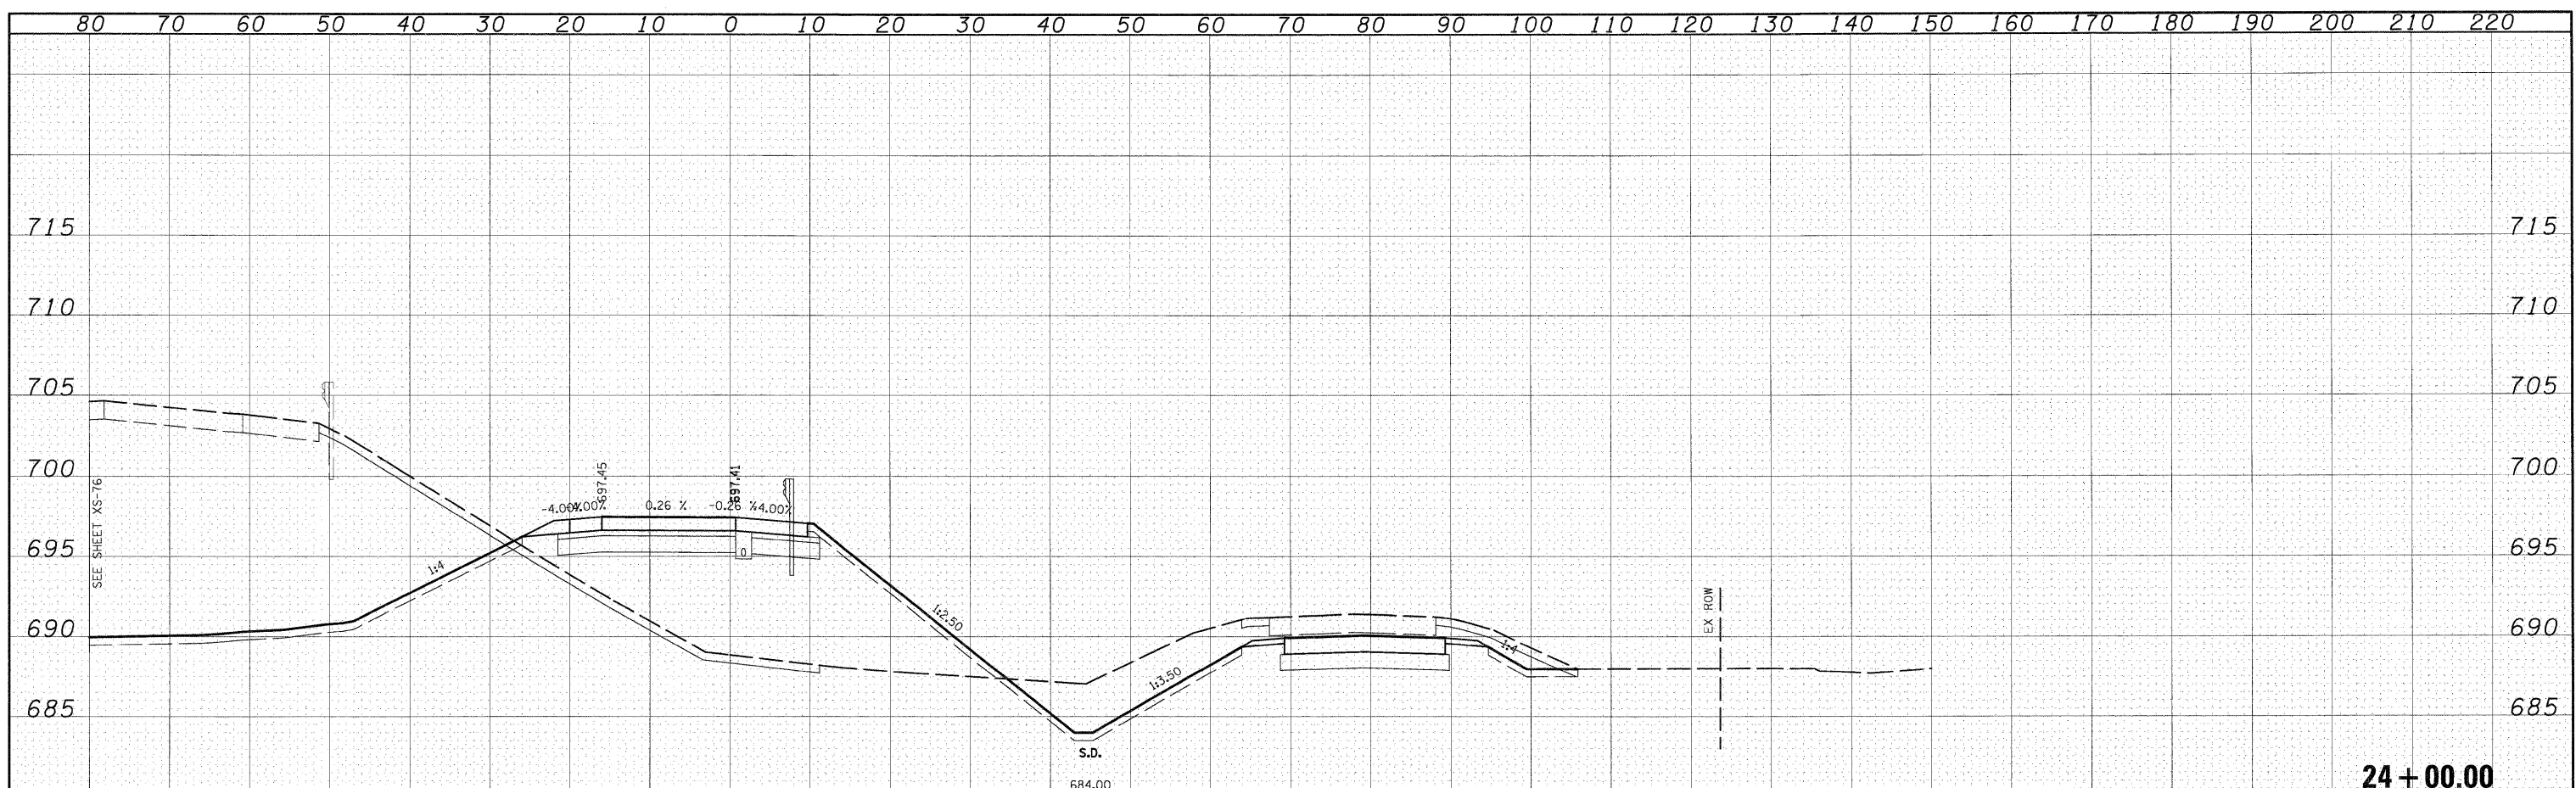

FILE NAME = I:\Dgn\sheets\xs203.dgn	USER NAME = EricG	DESIGNED - JCL	REVISD -	STATE OF ILLINOIS DEPARTMENT OF TRANSPORTATION	RAMP E CROSS SECTIONS SCALE: 1"=10'H; 1"=5'V SHEET NO. 4 OF 13 SHEETS STA. 23+00.00 TO STA. 24+00.00	F.A.I. RTE. 57	SECTION (46-2) I, HBR, VBR	COUNTY KANKAKEE	TOTAL SHEETS 558	SHEET NO. 522	
	PLOT SCALE = 1:10	DRAWN - JCL	REVISD -			XS-RAMP E-04		CONTRACT NO. 66409			
	PLOT DATE = 12/21/2010	CHECKED - EJG	REVISD -			FED. ROAD DIST. NO. 3 [ILLINOIS] FED. AID PROJECT					
		DATE - 12/17/10	REVISD -								