
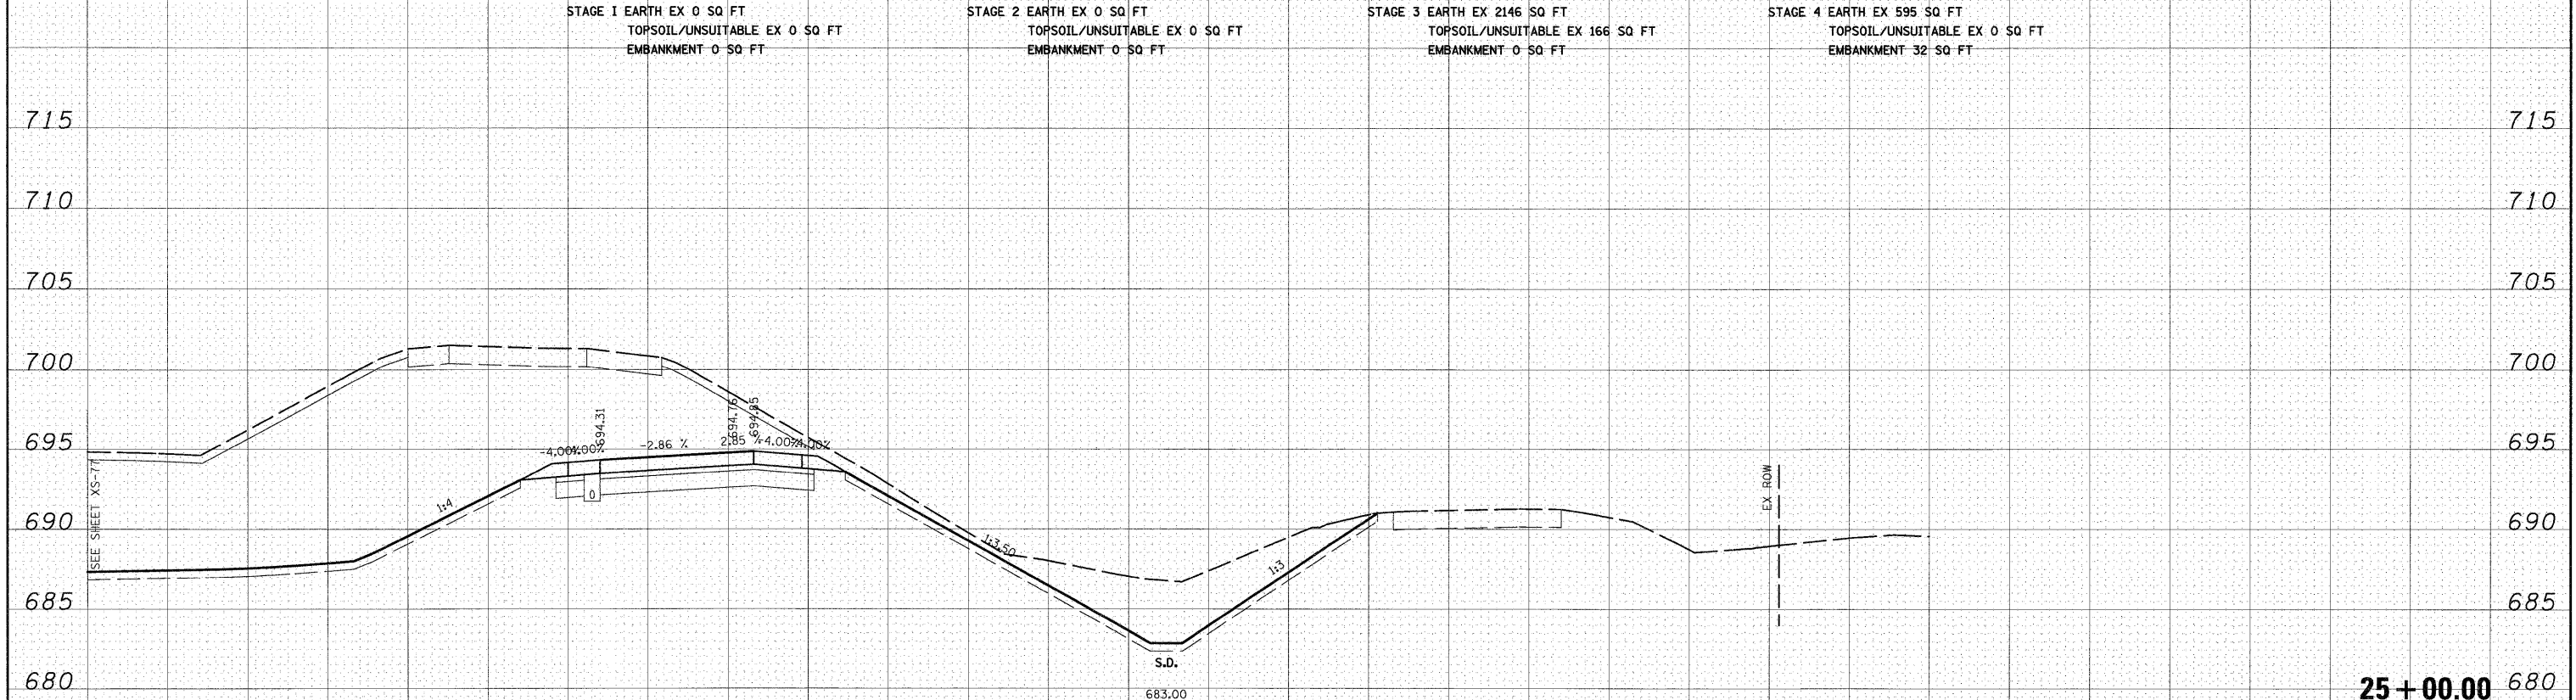


DATE	
BY	
FINAL SURVEY	
SURVEYED	
PLOTTED	
NOTE BOOK	
AREAS	
CHECKED	
NO.	

DATE	
BY	
ORIGINAL SURVEY	
SURVEYED	
PLOTTED	
NOTE BOOK	
AREAS	
CHECKED	
NO.	

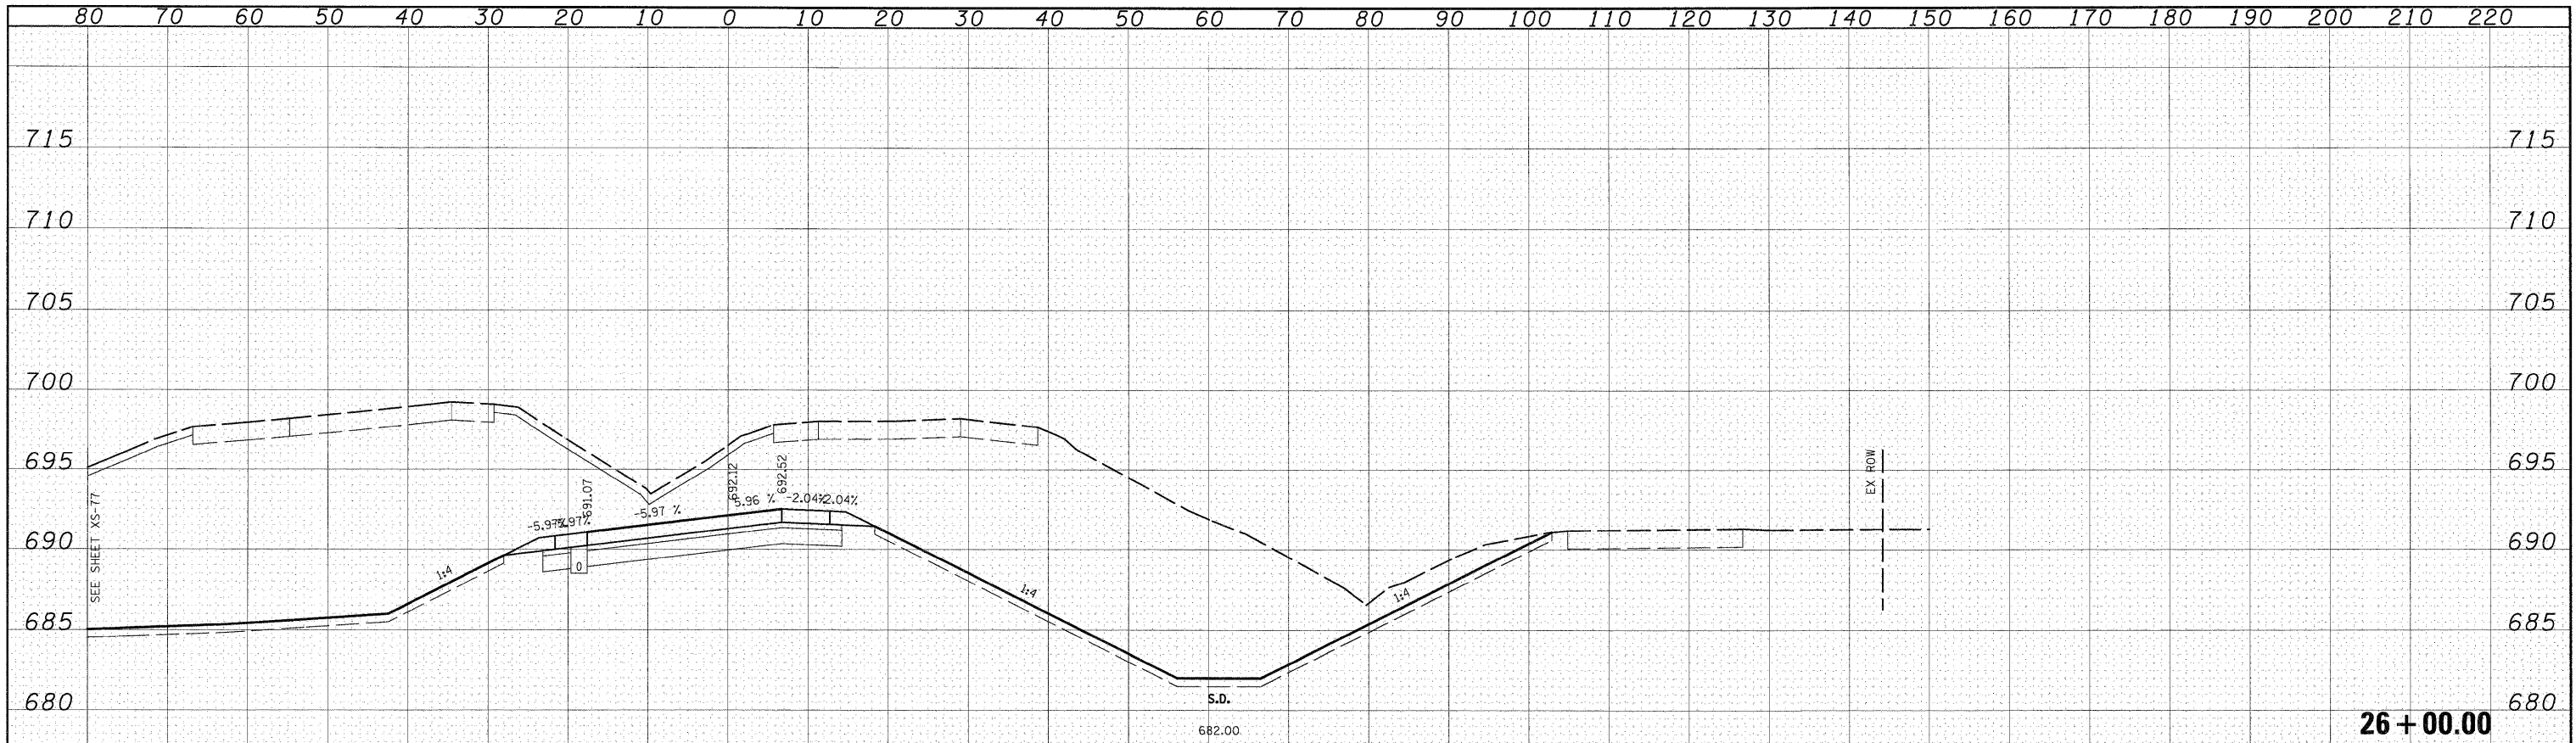

FILE NAME = J:\Dgn\sheet\xs03.dgn	USER NAME = EricG	DESIGNED - JCL	REVISED -	<b>STATE OF ILLINOIS</b> <b>DEPARTMENT OF TRANSPORTATION</b>	<b>RAMP E CROSS SECTIONS</b> SCALE: 1"=10'H; 1"=5'V SHEET NO. 5 OF 13 SHEETS STA. 25+00.00 TO STA. 26+00.00	F.A.I. RTE. 57	SECTION (46-2) I, HBR, VBR	COUNTY KANKAKEE	TOTAL SHEETS 558	SHEET NO. 523
PLLOT SCALE = 1:10	CHECKED - EJC	REVISED -	CONTRACT NO. 66409							
PLLOT DATE = 12/21/2010	DATE - 12/17/10	REVISED -	FED. ROAD DIST. NO. 3 ILLINOIS FED. AID PROJECT							