


DATE	
BY	
SURVEYED	
PLOTTED	
NOTE BOOK	
AREAS CHECKED	
NO.	

DATE	
BY	
SURVEYED	
PLOTTED	
NOTE BOOK	
AREAS CHECKED	
NO.	

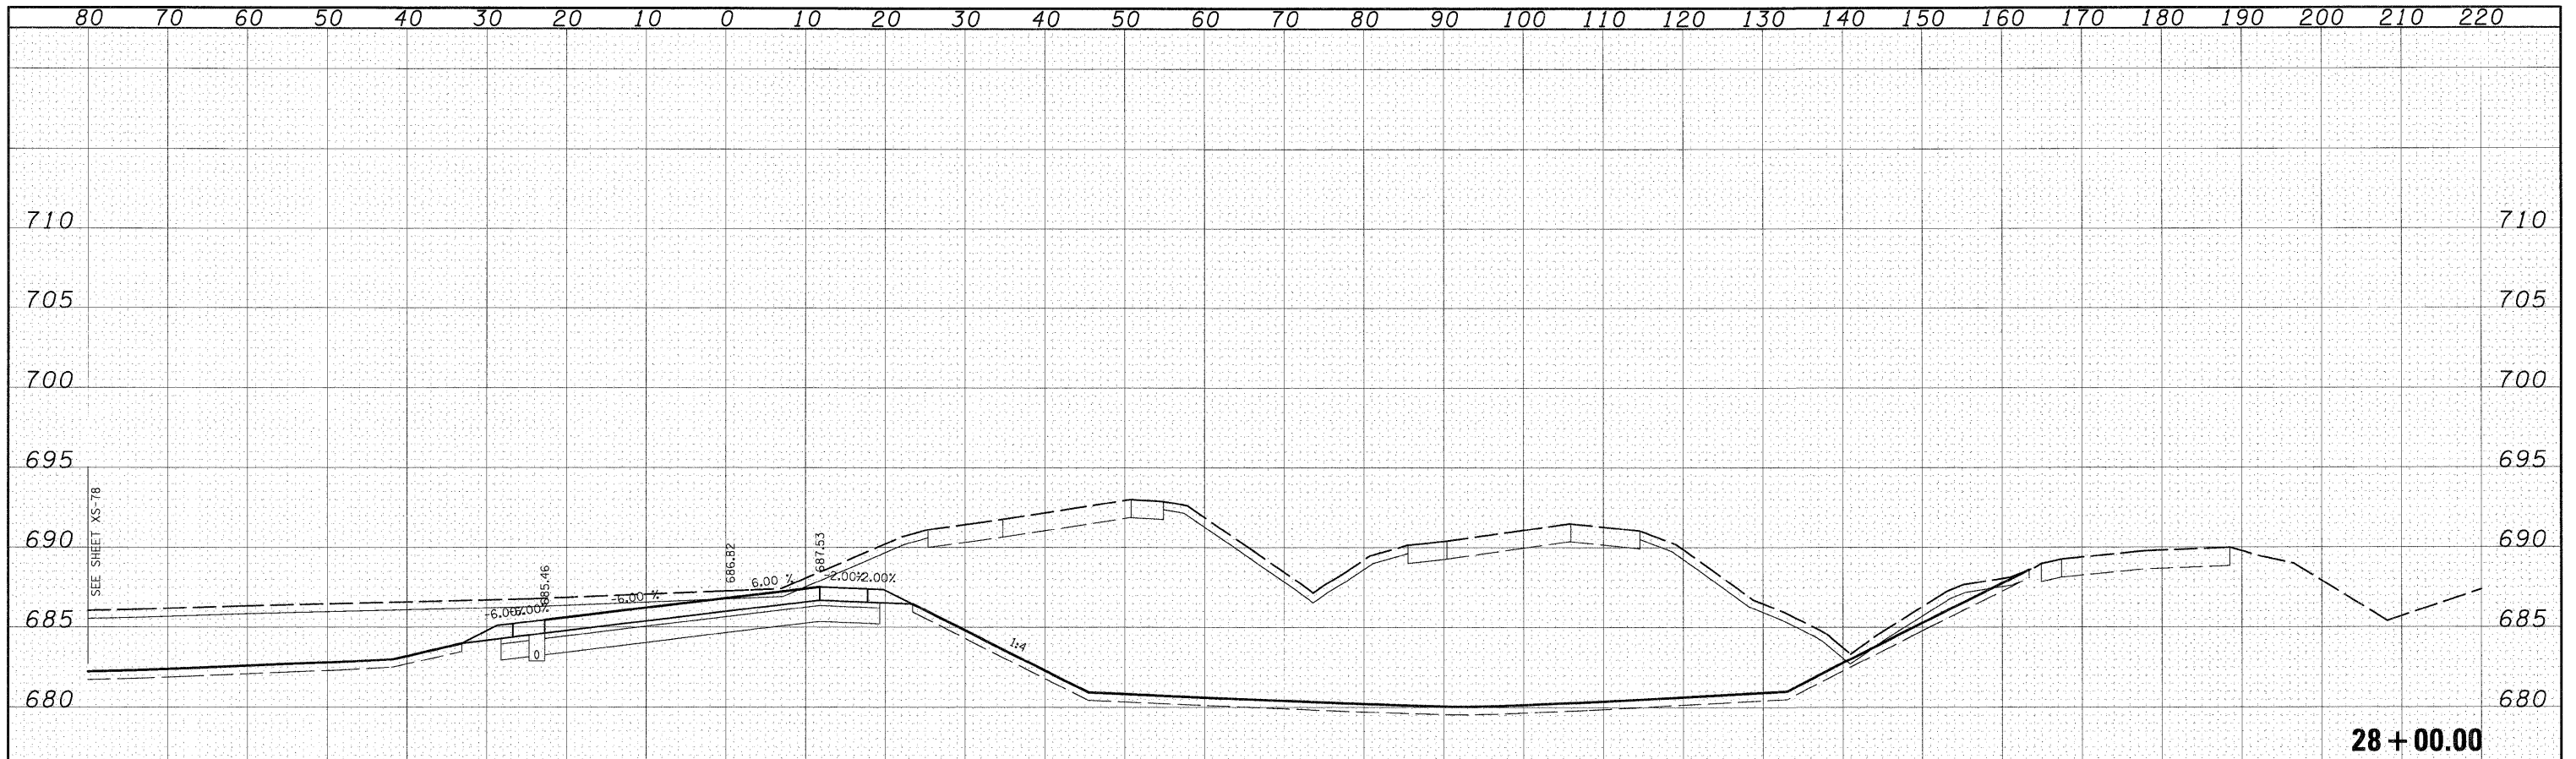


STAGE 1 EARTH EX 0 SQ FT
TOPSOIL/UNSUITABLE EX 0 SQ FT
EMBANKMENT 0 SQ FT

STAGE 2 EARTH EX 1805 SQ FT
TOPSOIL/UNSUITABLE EX 211 SQ FT
EMBANKMENT 0 SQ FT

STAGE 3 EARTH EX 0 SQ FT
TOPSOIL/UNSUITABLE EX 0 SQ FT
EMBANKMENT 0 SQ FT

STAGE 4 EARTH EX 574 SQ FT
TOPSOIL/UNSUITABLE EX 35 SQ FT
EMBANKMENT 0 SQ FT

28 + 00.00

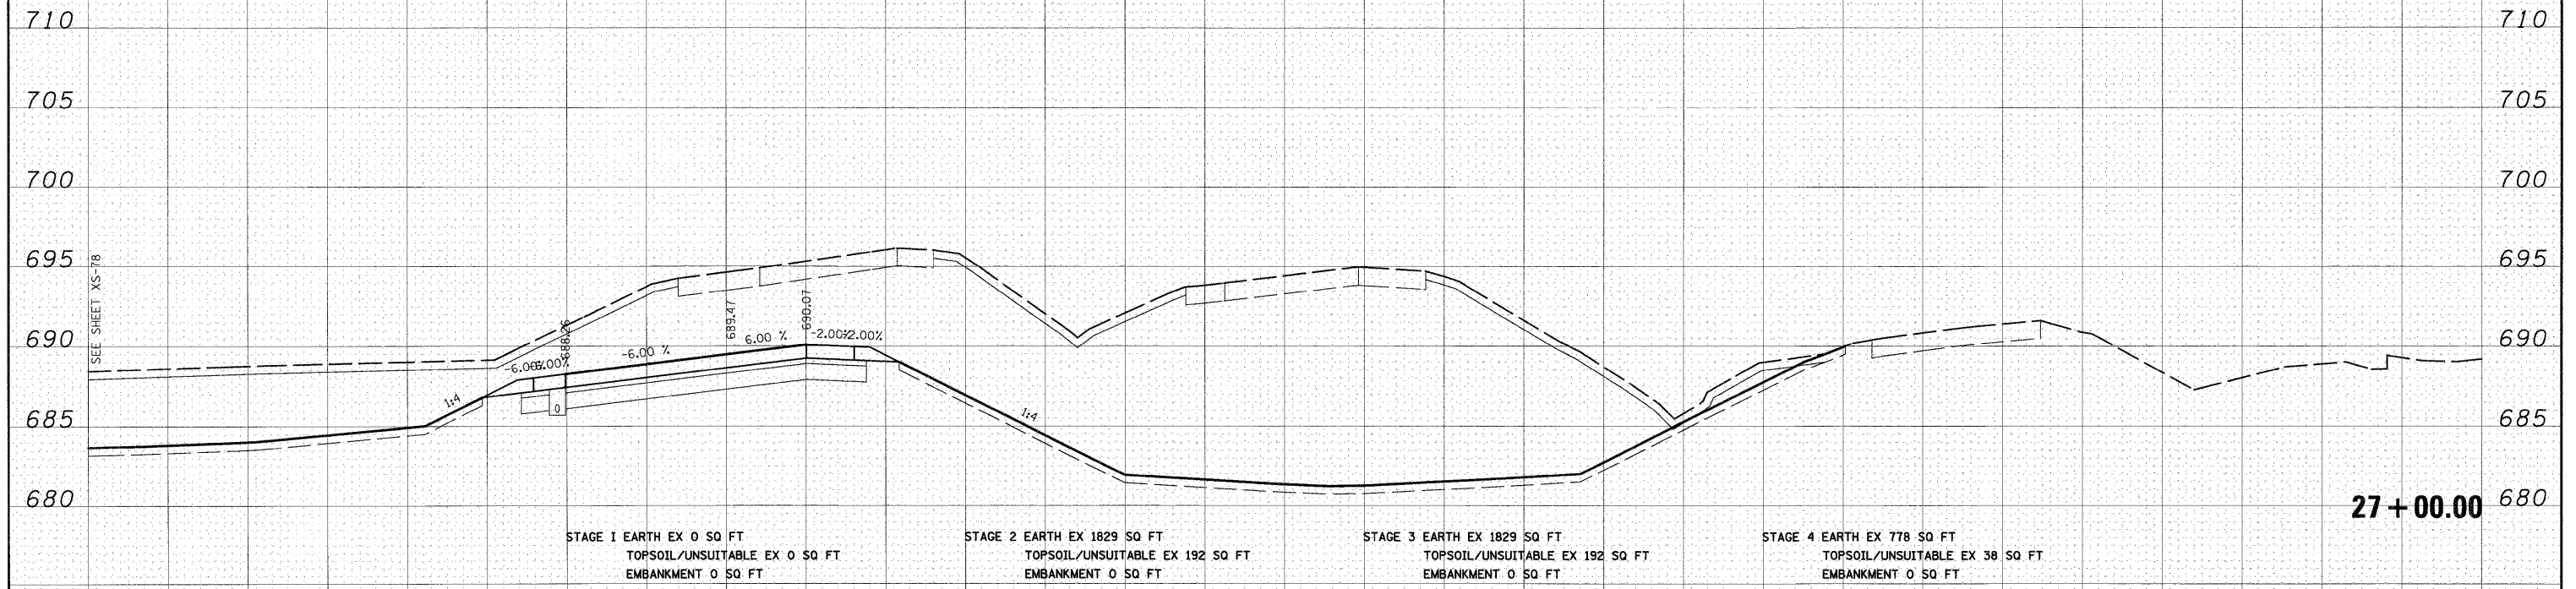

STAGE 1 EARTH EX 0 SQ FT
TOPSOIL/UNSUITABLE EX 0 SQ FT
EMBANKMENT 0 SQ FT

STAGE 2 EARTH EX 1829 SQ FT
TOPSOIL/UNSUITABLE EX 192 SQ FT
EMBANKMENT 0 SQ FT

STAGE 3 EARTH EX 1829 SQ FT
TOPSOIL/UNSUITABLE EX 192 SQ FT
EMBANKMENT 0 SQ FT

STAGE 4 EARTH EX 778 SQ FT
TOPSOIL/UNSUITABLE EX 38 SQ FT
EMBANKMENT 0 SQ FT

27 + 00.00

FILE NAME =
I:\Dgn\sheeta\xs03.dgn

USER NAME = EricG
DESIGNED - JCL
DRAWN - JCL
CHECKED - EJG
DATE - 12/17/10

REVISED -
REVISED -
REVISED -
REVISED -

**STATE OF ILLINOIS
DEPARTMENT OF TRANSPORTATION**

RAMP E CROSS SECTIONS
SCALE: 1"=10'H; 1"=5'V SHEET NO. 6 OF 13 SHEETS STA. 27+00.00 TO STA. 28+00.00

F.A.I. RTE.	SECTION	COUNTY	TOTAL SHEETS	SHEET NO.
57	(46-2) I, HBR, VBR	KANKAKEE	558	524
XS-RAMP E-06		CONTRACT NO. 66409		
FED. ROAD DIST. NO. 3 ILLINOIS FED. AID PROJECT				