


FINAL SURVEY	SURVEYED	BY	DATE
NOTE BOOK	PLOTTED		
NO.	AREAS CHECKED		

ORIGINAL SURVEY	SURVEYED	BY	DATE
NOTE BOOK	PLOTTED		
NO.	AREAS CHECKED		

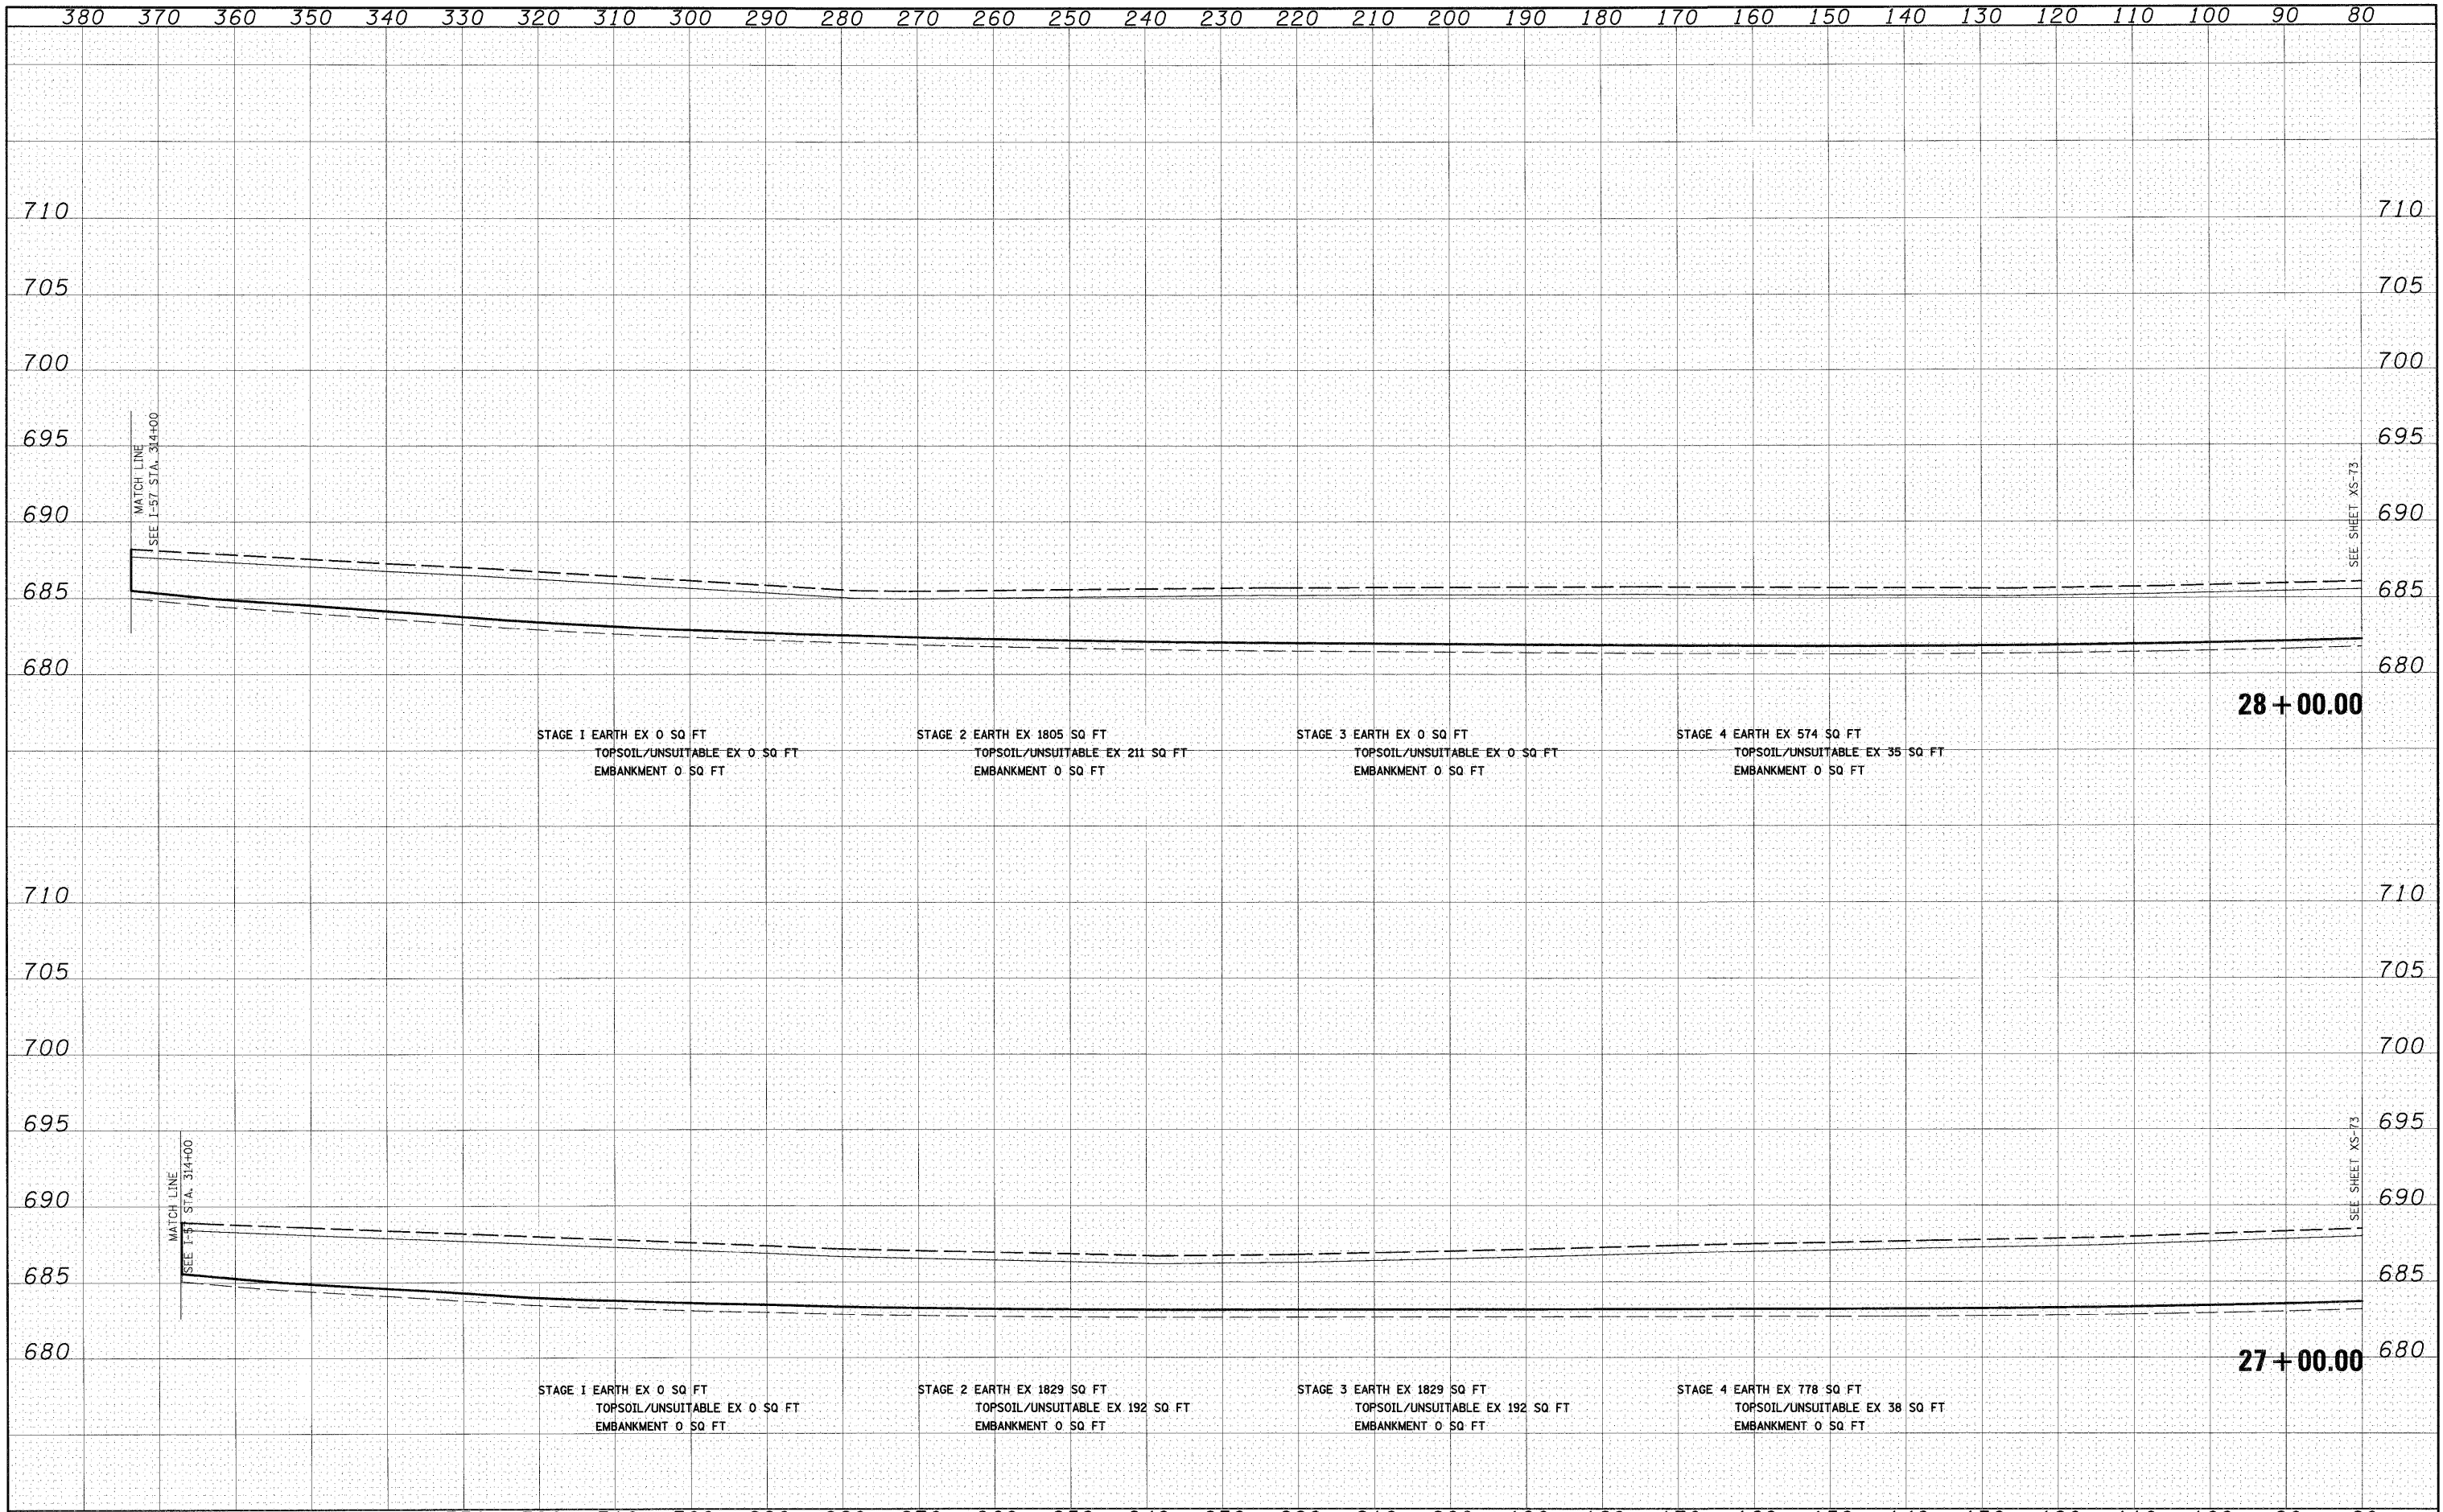

FILE NAME = I:\Dgn\sheet\ks023.dgn

USER NAME = EricG	DESIGNED - JCL	REVISED -
PLOT SCALE = 1:10	DRAWN - JCL	REVISED -
PLOT DATE = 12/21/2010	CHECKED - EJC	REVISED -
	DATE - 12/17/10	REVISED -

**STATE OF ILLINOIS
DEPARTMENT OF TRANSPORTATION**

RAMP E CROSS SECTIONS

SCALE: 1"=10'H; 1"=5'V SHEET NO. 11 OF 13 SHEETS STA. 27+00.00 TO STA. 28+00.00

F.A.I. RTE.	SECTION	COUNTY	TOTAL SHEETS	SHEET NO.
57	(46-2) I, HBR, VBR	KANKAKEE	558	529
XS-RAMP E-11			CONTRACT NO. 66409	
FED. ROAD DIST. NO. 3 ILLINOIS FED. AID PROJECT				