


FINAL SURVEY	SURVEYED	DATE
NOTE BOOK	PLOTTED	BY
NO.	PLATE	
	AREAS	
	CHECKED	

ORIGINAL SURVEY	SURVEYED	DATE
NOTE BOOK	PLOTTED	BY
NO.	PLATE	
	AREAS	
	CHECKED	

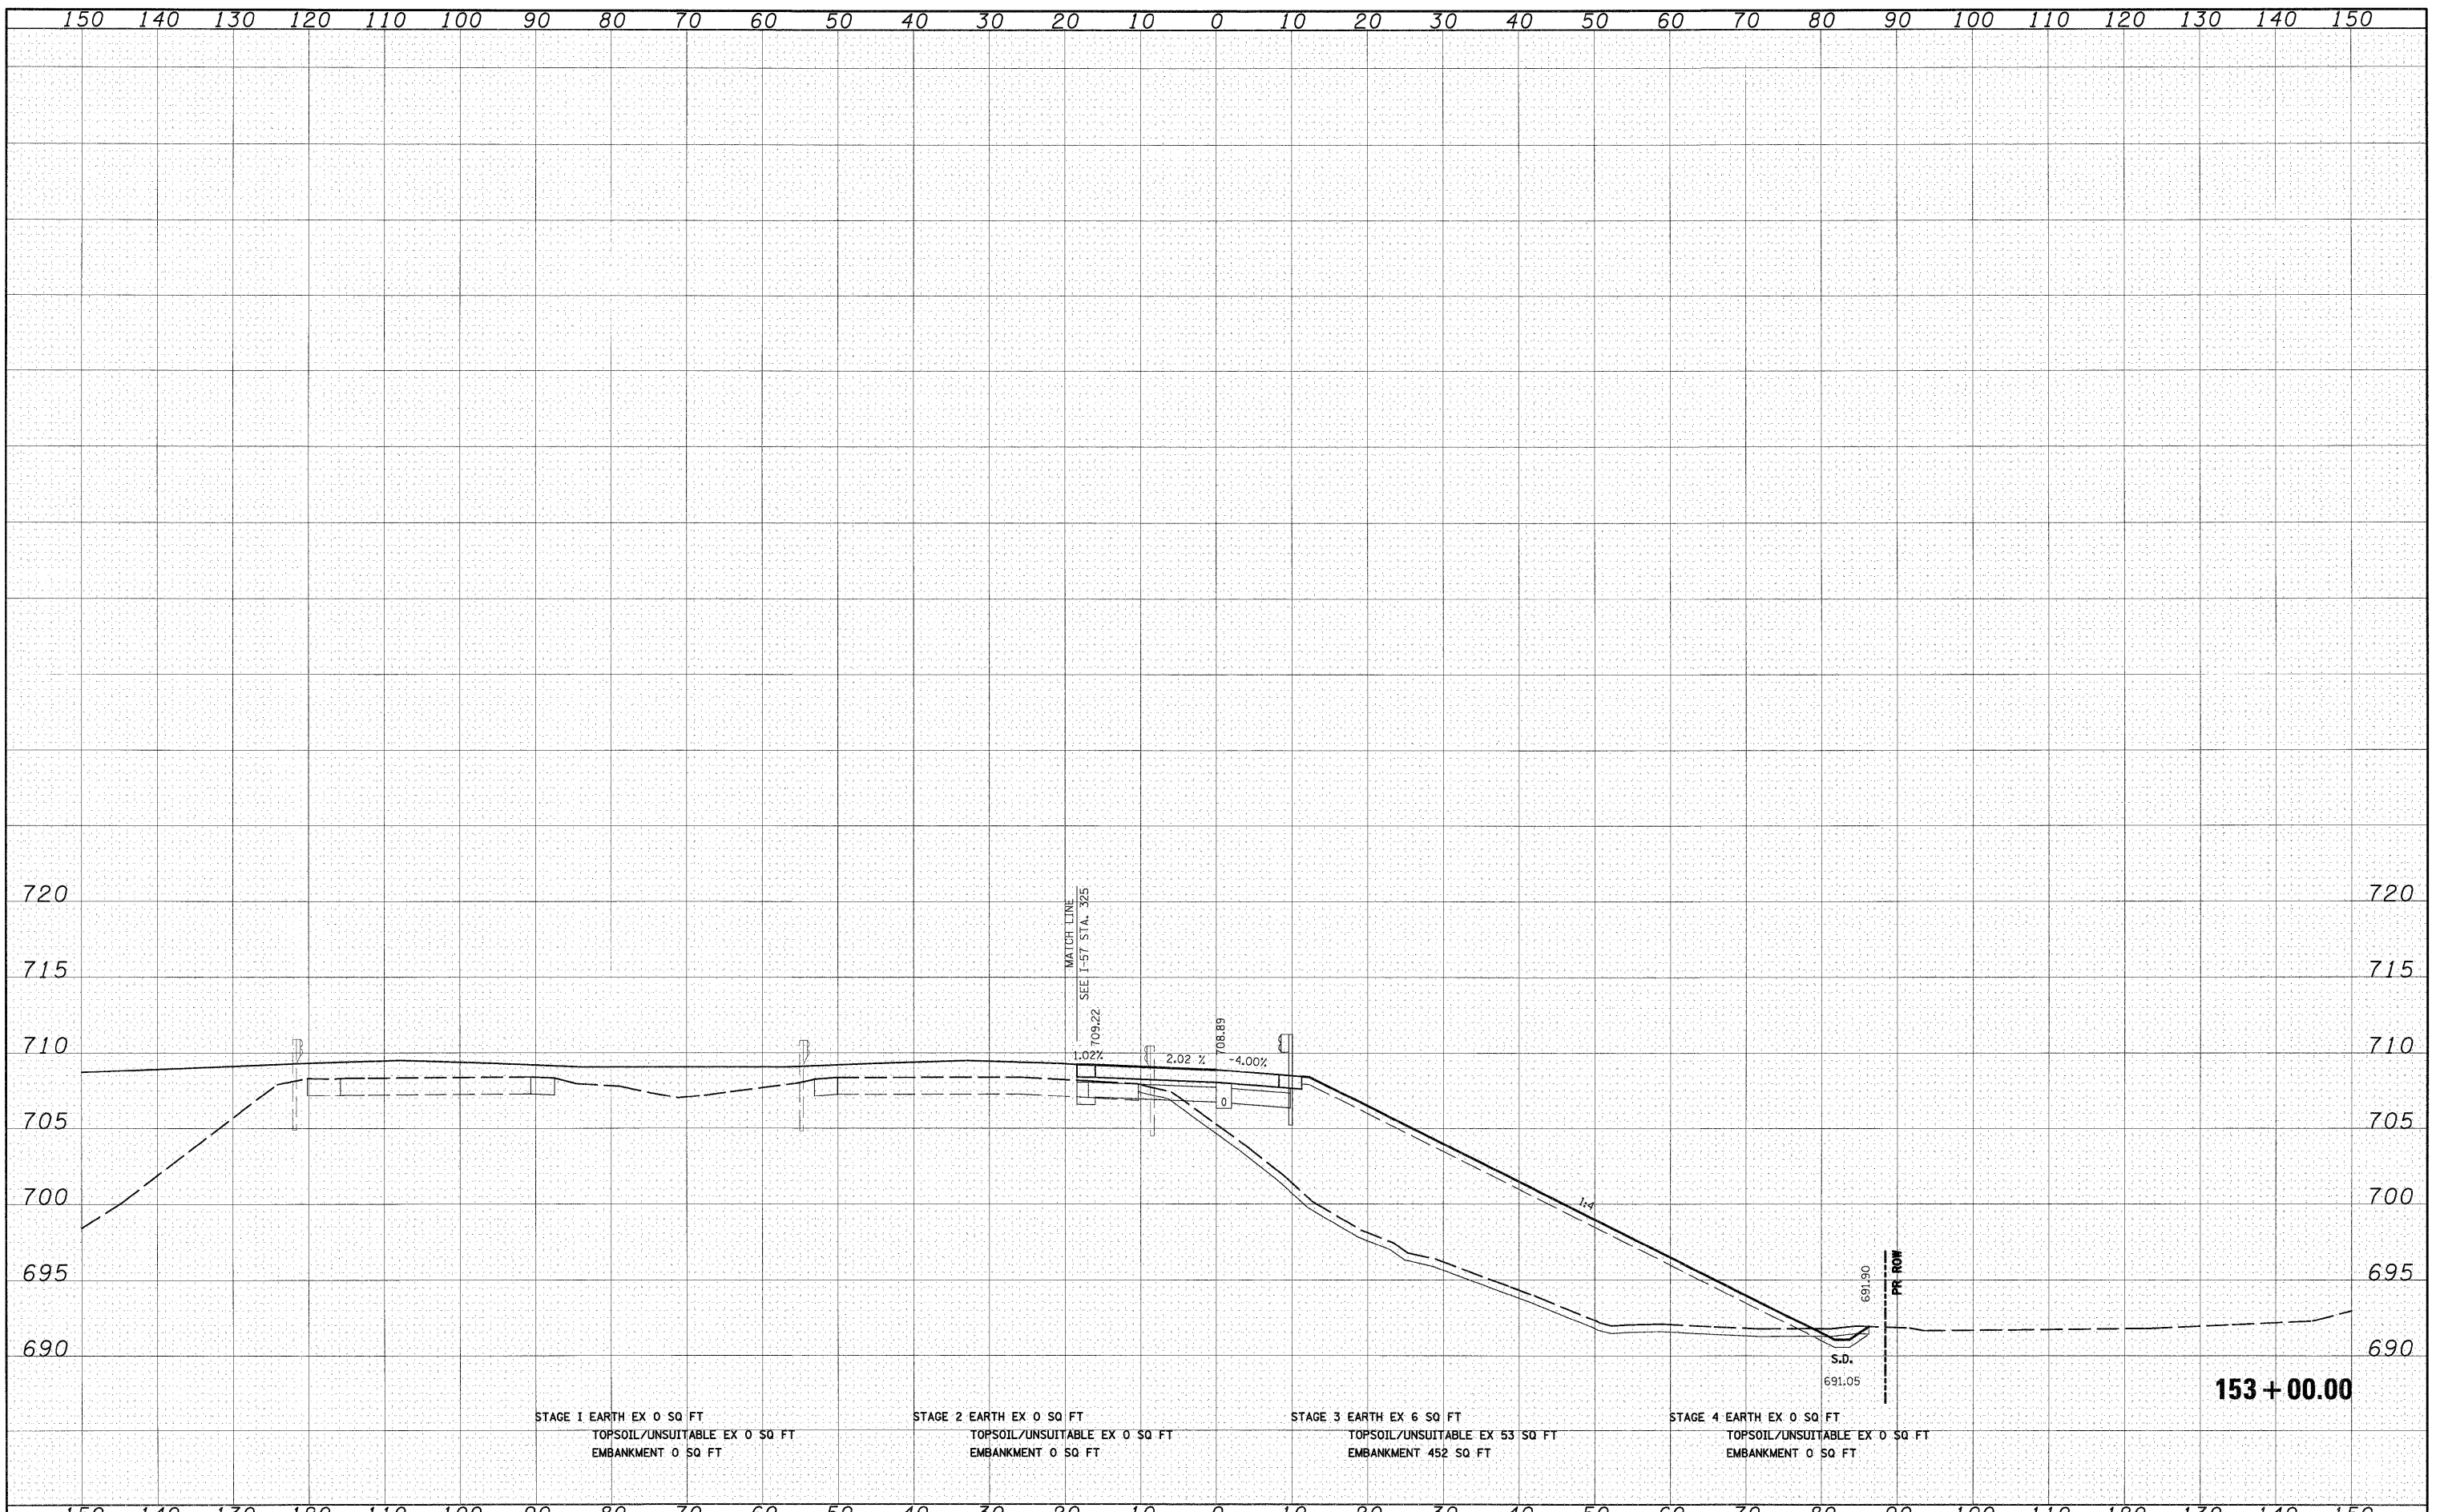

STAGE 1 EARTH EX 0 SQ FT  
TOPSOIL/UNSUITABLE EX 0 SQ FT  
EMBANKMENT 0 SQ FT

STAGE 2 EARTH EX 0 SQ FT  
TOPSOIL/UNSUITABLE EX 0 SQ FT  
EMBANKMENT 0 SQ FT

STAGE 3 EARTH EX 6 SQ FT  
TOPSOIL/UNSUITABLE EX 53 SQ FT  
EMBANKMENT 452 SQ FT

STAGE 4 EARTH EX 0 SQ FT  
TOPSOIL/UNSUITABLE EX 0 SQ FT  
EMBANKMENT 0 SQ FT

**153 + 00.00**

FILE NAME =  
I:\Dgn\sheet\xs004.dgn

USER NAME = EricG  
DESIGNED - JCL  
DRAWN - JCL  
CHECKED - EJC  
DATE - 12/17/10

REVISED -  
REVISED -  
REVISED -  
REVISED -

**STATE OF ILLINOIS  
DEPARTMENT OF TRANSPORTATION**

**RAMP F CROSS SECTIONS**

SCALE: 1"=10'H; 1"=5'V SHEET NO. 7 OF 9 SHEETS STA. 153+00.00 TO STA. 153+00.00

F.A.I. RTE.	SECTION	COUNTY	TOTAL SHEETS	SHEET NO.
57	(46-2) I, HBR, VBR	KANKAKEE	558	538
<b>XS-RAMP F-07</b>			<b>CONTRACT NO. 66409</b>	
FED. ROAD DIST. NO. 3 ILLINOIS FED. AID PROJECT				