


450 440 430 420 410 400 390 380 370 360 350 340 330 320 310 300 290 280 270 260 250 240 230 220 210 200 190 180 170 160 150

FINAL SURVEY	DATE
SURVEYED	BY
PLANS	
TEMP. AREAS	
NOTE BOOK	
NO.	

ORIGINAL SURVEY	DATE
SURVEYED	BY
PLANS	
TEMP. AREAS	
NOTE BOOK	
NO.	

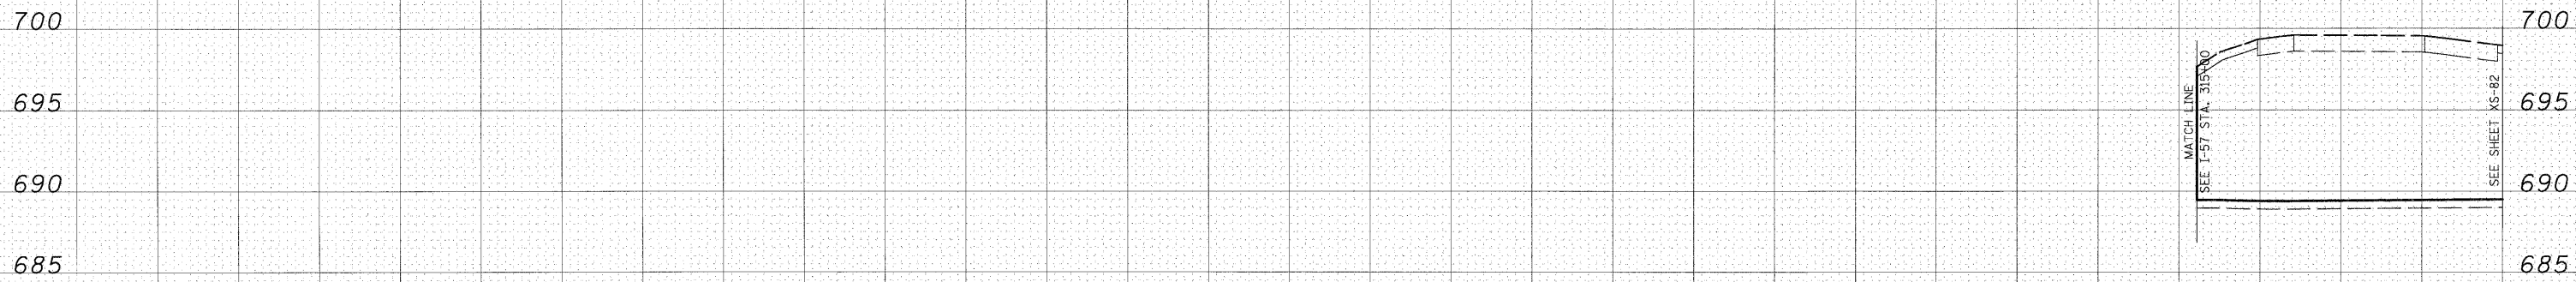

STAGE 1 EARTH EX 27 SQ FT  
TOPSOIL/UNSUITABLE EX 68 SQ FT  
EMBANKMENT 202 SQ FT

STAGE 2 EARTH EX 0 SQ FT  
TOPSOIL/UNSUITABLE EX 0 SQ FT  
EMBANKMENT 0 SQ FT

STAGE 3 EARTH EX 514 SQ FT  
TOPSOIL/UNSUITABLE EX 25 SQ FT  
EMBANKMENT 0 SQ FT

STAGE 4 EARTH EX 25 SQ FT  
TOPSOIL/UNSUITABLE EX 0 SQ FT  
EMBANKMENT 0 SQ FT

144 + 00.00

450 440 430 420 410 400 390 380 370 360 350 340 330 320 310 300 290 280 270 260 250 240 230 220 210 200 190 180 170 160 150

FILE NAME =  
I:\Dgn\sheeta\xs004.dgn

USER NAME = EricG  
PLOT SCALE = 1:10  
PLOT DATE = 12/21/2010

DESIGNED - JCL  
DRAWN - JCL  
CHECKED - EJG  
DATE - 12/17/10

REVISED -  
REVISED -  
REVISED -  
REVISED -

STATE OF ILLINOIS  
DEPARTMENT OF TRANSPORTATION

RAMP F CROSS SECTIONS

SCALE: 1"=10'H; 1"=5'V SHEET NO. 9 OF 9 SHEETS STA. 144+00.00 TO STA. 144+00.00

F.A.I. RTE.	SECTION	COUNTY	TOTAL SHEETS	SHEET NO.
57	(46-2) I, HBR, VBR	KANKAKEE	558	540
XS-RAMP F-09			CONTRACT NO. 66409	
FED. ROAD DIST. NO. 3 ILLINOIS FED. AID PROJECT				