


DATE	
BY	
SURVEYED	
PLOTTED	
NOTE BOOK	
AREAS CHECKED	
NO.	

DATE	
BY	
SURVEYED	
PLOTTED	
NOTE BOOK	
AREAS CHECKED	
NO.	

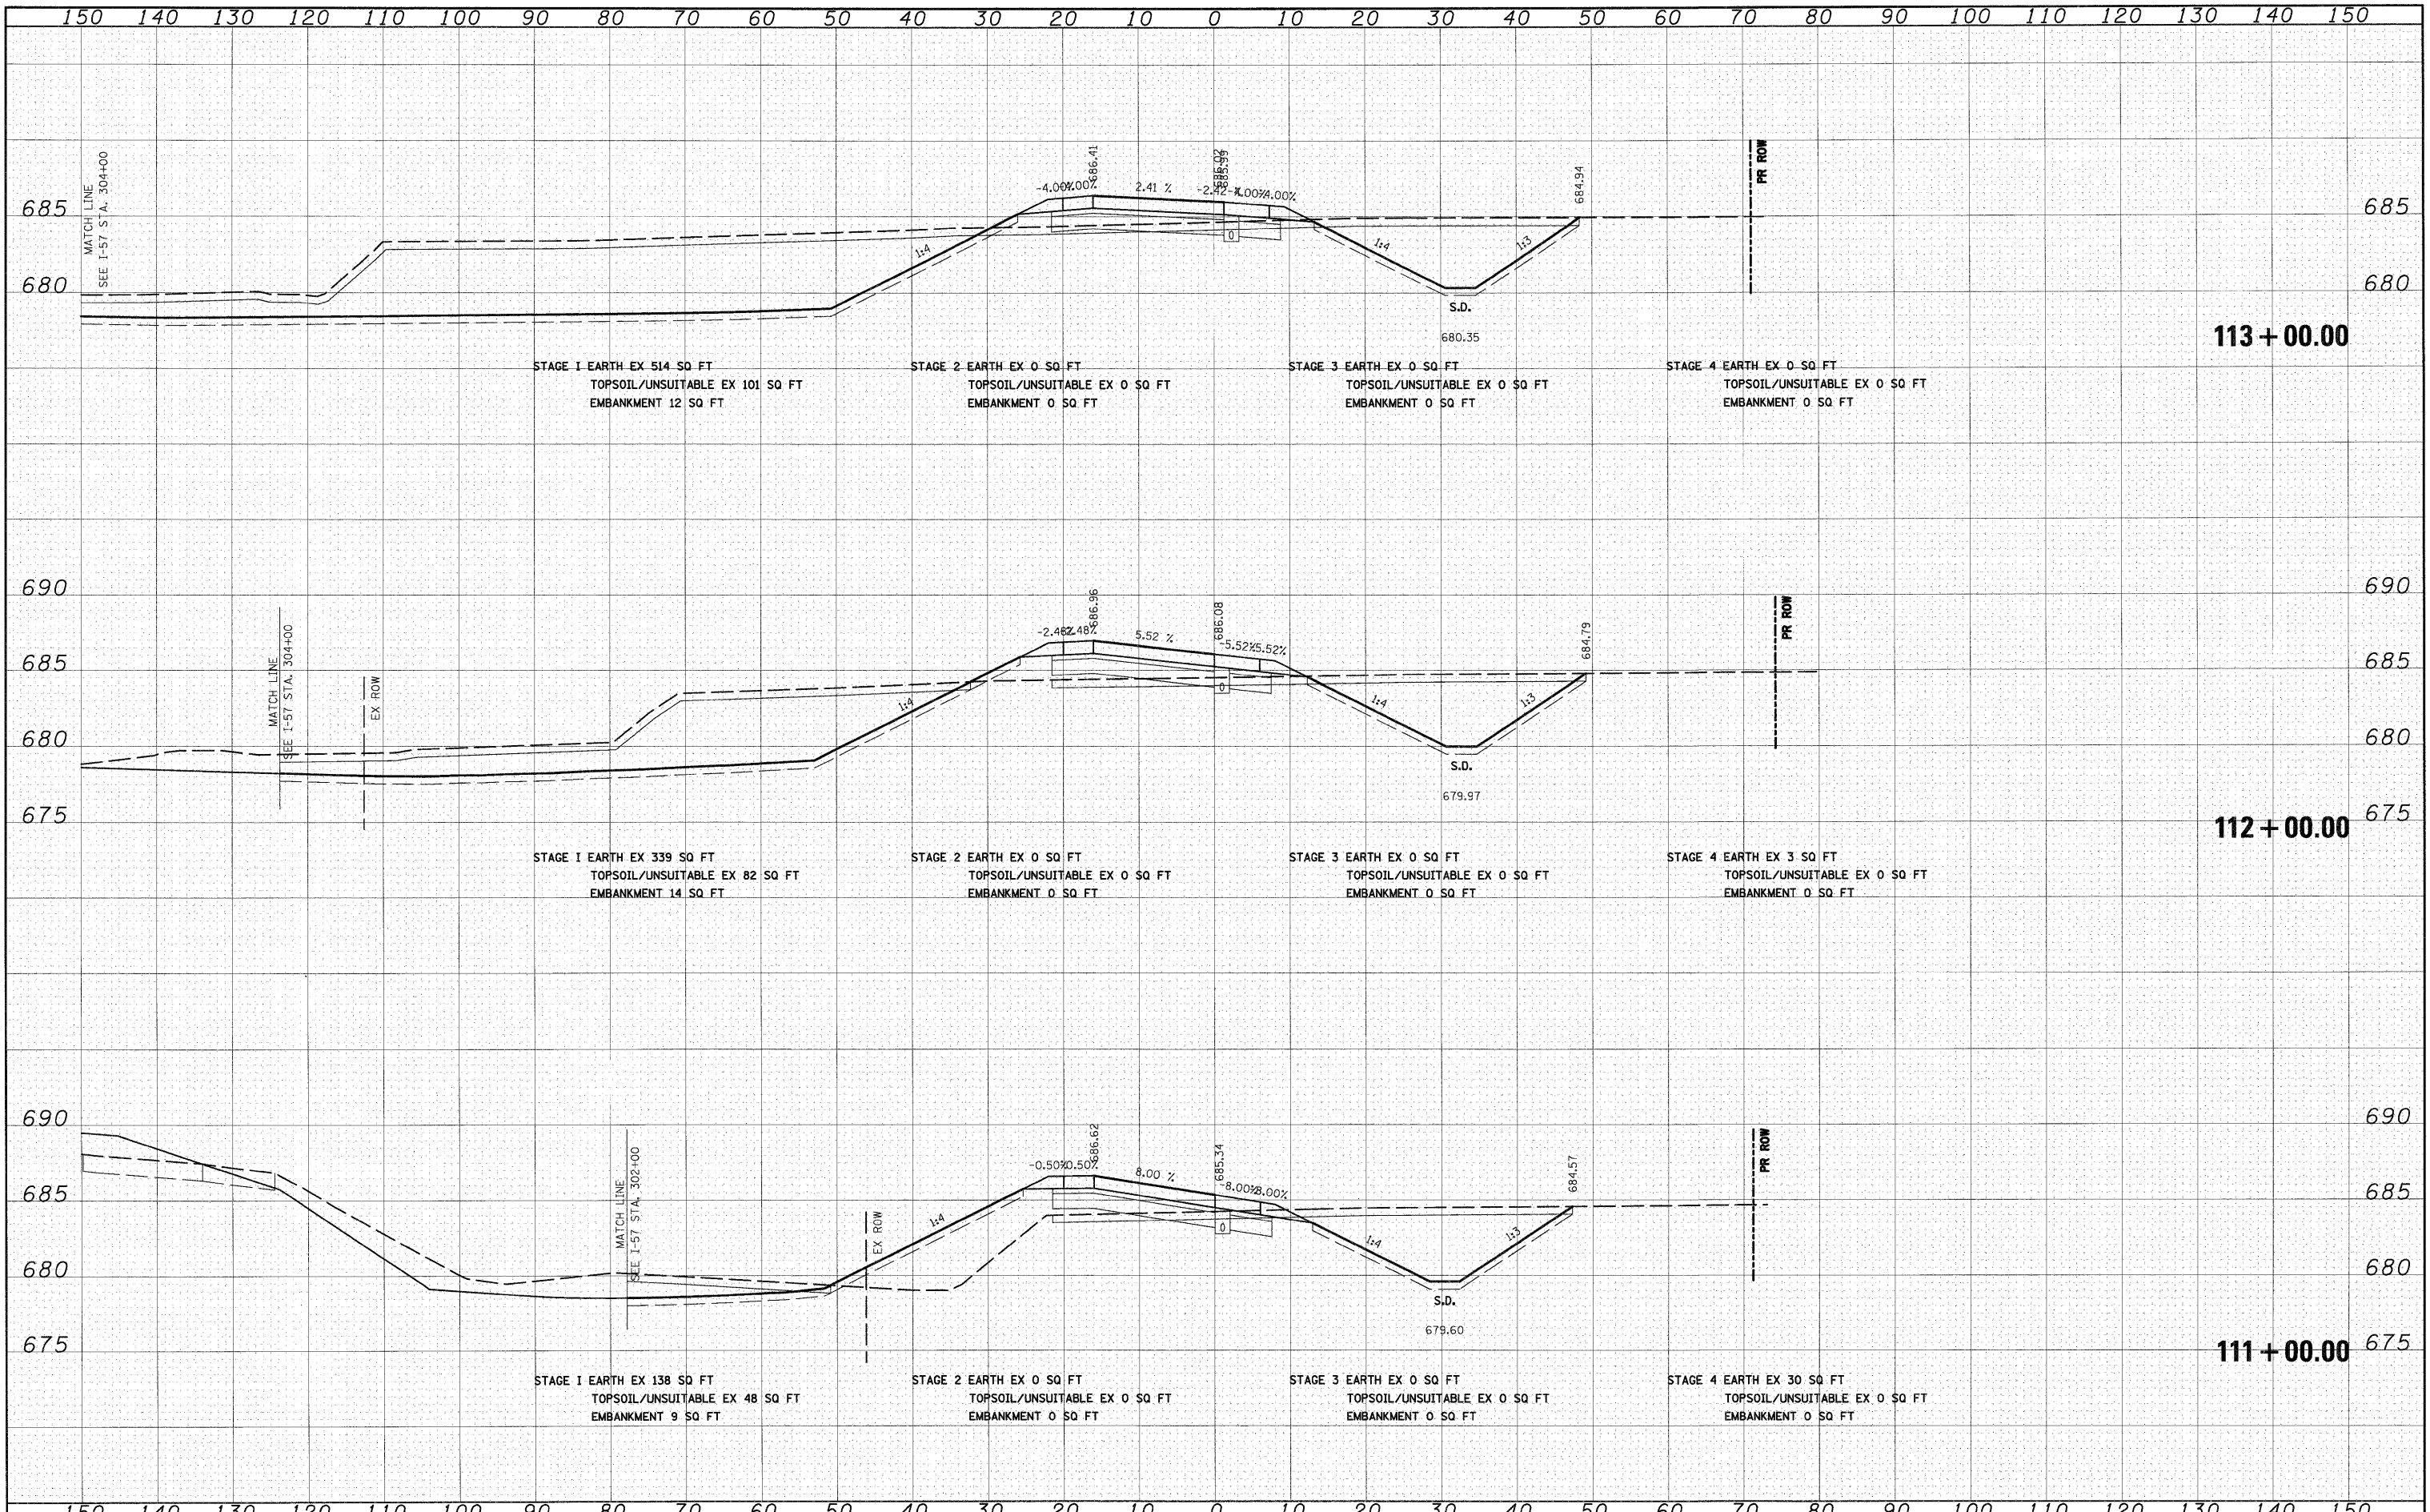

FILE NAME =	USER NAME = EricG	DESIGNED - JCL	REVISED -	STATE OF ILLINOIS DEPARTMENT OF TRANSPORTATION	RAMP G CROSS SECTIONS	F.A.I. RTE.	SECTION	COUNTY	TOTAL SHEETS	SHEET NO.	
I:\Dgn\sheets\xs05.dgn	PLLOT SCALE = 1:10	DRAWN - JCL	REVISED -			57	(46-2) I, HBR, VBR	KANKAKEE	558	543	
	PLLOT DATE = 12/21/2010	CHECKED - EJC	REVISED -			XS-RAMP G-03 CONTRACT NO. 66409					
		DATE - 12/17/10	REVISED -			SCALE: 1"=10'H/1"=5'V SHEET NO. 3 OF 13 SHEETS STA. 111+00.00 TO STA. 113+00.00					