


DATE	
BY	
FINAL SURVEY	
REVISIONS	
NOTE BOOK	
NO.	
AREAS CHECKED	

DATE	
BY	
ORIGINAL SURVEY	
REVISIONS	
NOTE BOOK	
NO.	
AREAS CHECKED	

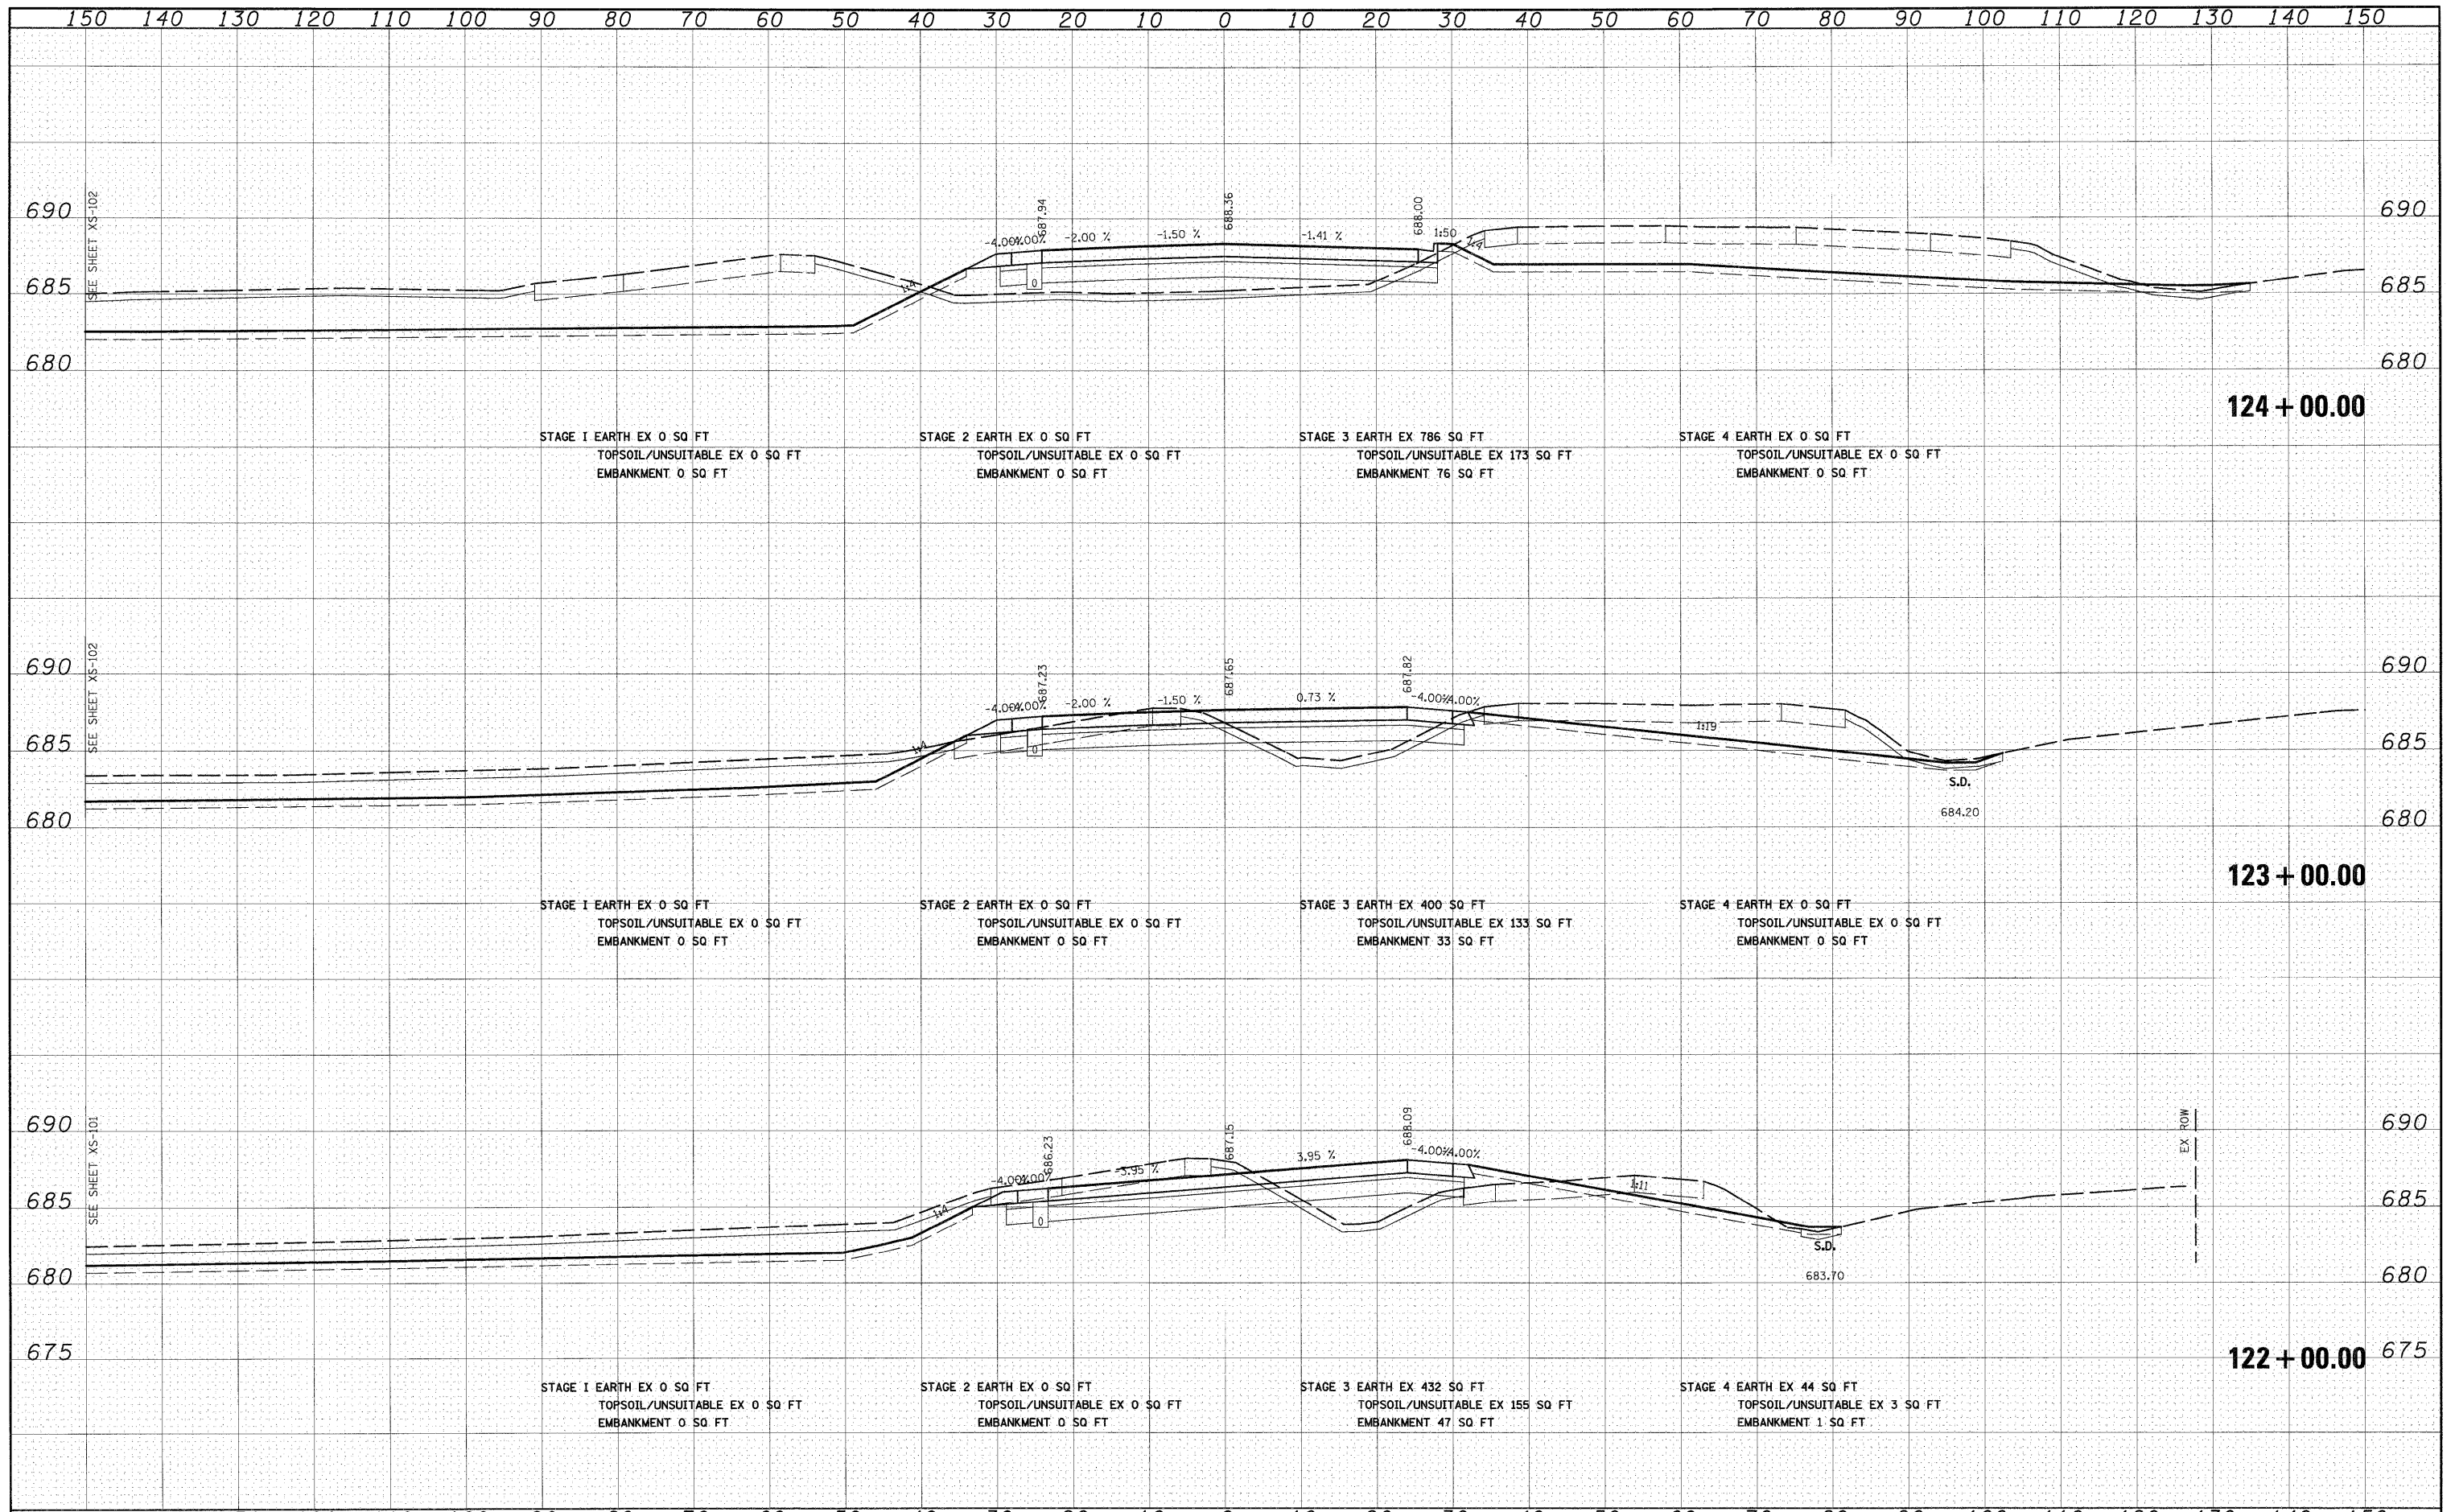

FILE NAME = I:\Dgn\haeta\xs05.dgn	USER NAME = EriscG	DESIGNED - JCL	REVISED -	STATE OF ILLINOIS DEPARTMENT OF TRANSPORTATION	RAMP G CROSS SECTIONS	F.A.I. RTE. 57	SECTION (46-2) I, HBR, VBR	COUNTY KANKAKEE	TOTAL SHEETS 558	SHEET NO. 548	
	PLOT SCALE = 1:10	DRAWN - JCL	REVISED -			SCALE: 1"=10'H; 1"=5'V SHEET NO. 8 OF 13 SHEETS STA. 122+00.00 TO STA. 124+00.00		XS-RAMP G-08		CONTRACT NO. 66409	
	PLOT DATE = 12/21/2010	CHECKED - EJG	REVISED -			FED. ROAD DIST. NO. 3		ILLINOIS FED. AID PROJECT			
		DATE - 12/17/10	REVISED -								