


FINAL SURVEY	DATE
SURVEYED	BY
PLOTTED	
NOTE BOOK	
AREAS	
CHECKED	
NO.	

ORIGINAL SURVEY	DATE
SURVEYED	BY
PLOTTED	
NOTE BOOK	
AREAS	
CHECKED	
NO.	

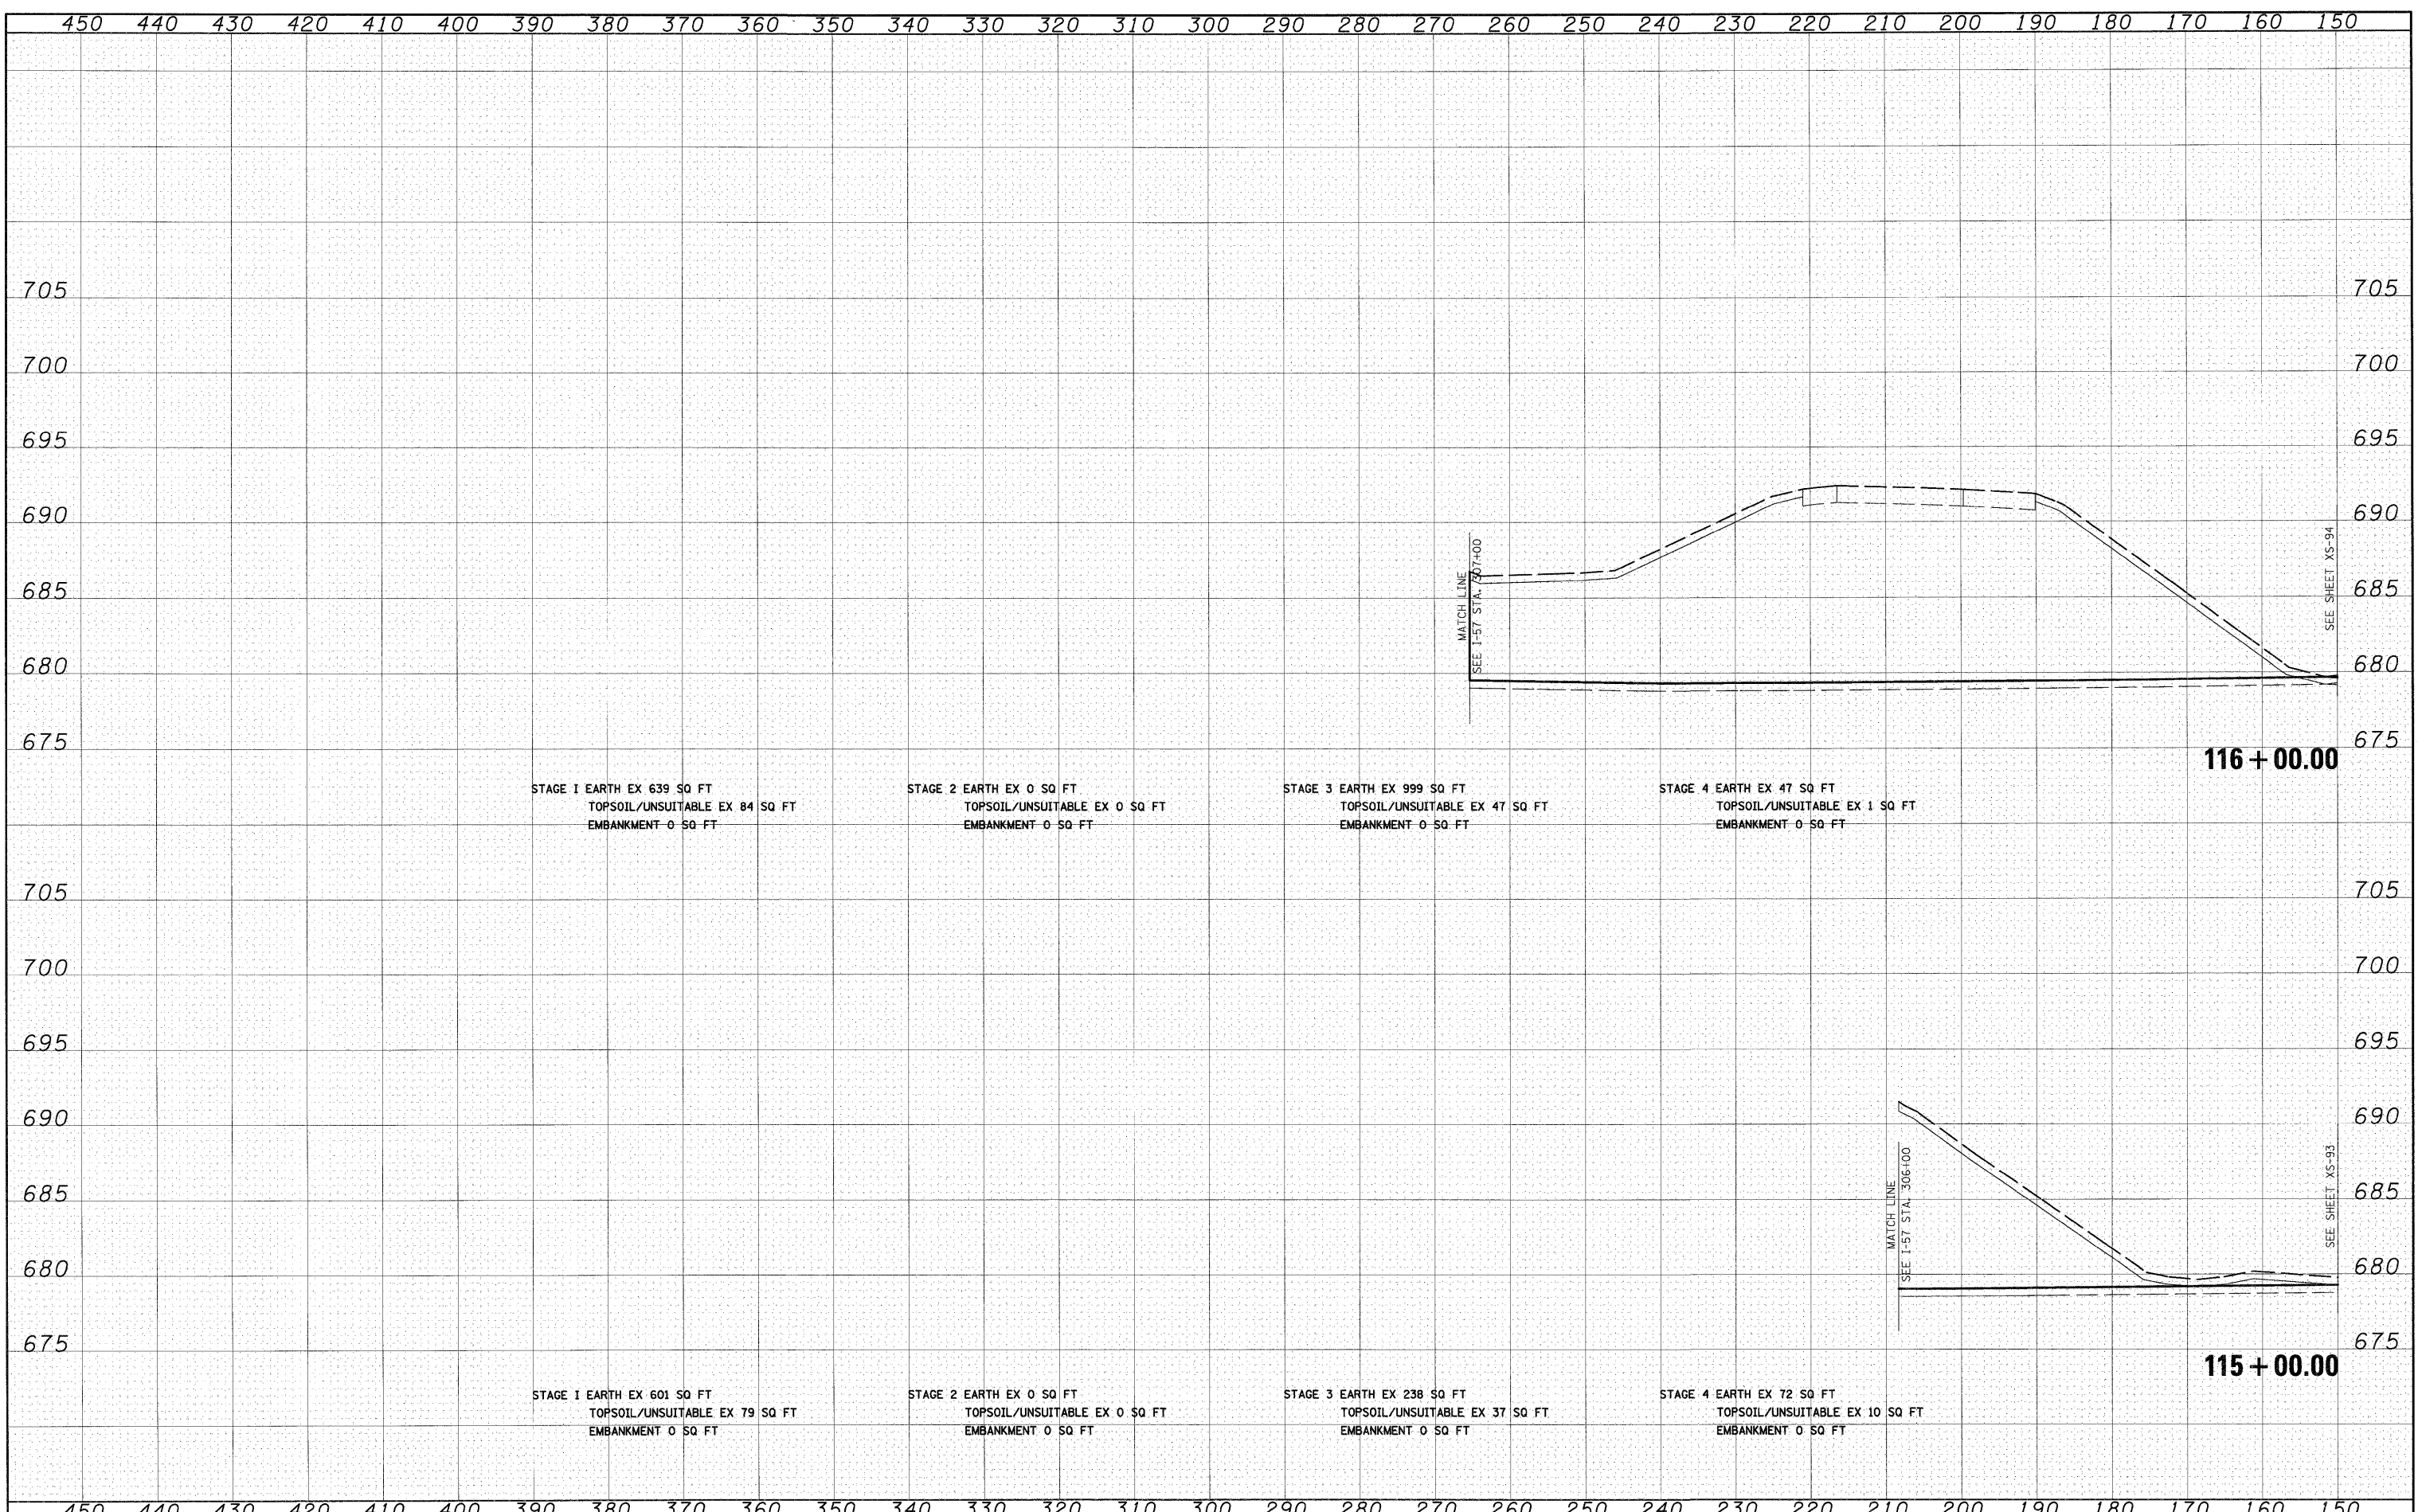

STAGE 1 EARTH EX 639 SQ FT
TOPSOIL/UNSUITABLE EX 84 SQ FT
EMBANKMENT 0 SQ FT

STAGE 2 EARTH EX 0 SQ FT
TOPSOIL/UNSUITABLE EX 0 SQ FT
EMBANKMENT 0 SQ FT

STAGE 3 EARTH EX 999 SQ FT
TOPSOIL/UNSUITABLE EX 47 SQ FT
EMBANKMENT 0 SQ FT

STAGE 4 EARTH EX 47 SQ FT
TOPSOIL/UNSUITABLE EX 1 SQ FT
EMBANKMENT 0 SQ FT

116+00.00

STAGE 1 EARTH EX 601 SQ FT
TOPSOIL/UNSUITABLE EX 79 SQ FT
EMBANKMENT 0 SQ FT

STAGE 2 EARTH EX 0 SQ FT
TOPSOIL/UNSUITABLE EX 0 SQ FT
EMBANKMENT 0 SQ FT

STAGE 3 EARTH EX 238 SQ FT
TOPSOIL/UNSUITABLE EX 37 SQ FT
EMBANKMENT 0 SQ FT

STAGE 4 EARTH EX 72 SQ FT
TOPSOIL/UNSUITABLE EX 10 SQ FT
EMBANKMENT 0 SQ FT

115+00.00

FILE NAME =
I:\Dgn\sheet\ks\205.dgn

USER NAME = EricG
PLOT SCALE = 1:10
PLOT DATE = 12/21/2010

DESIGNED - JCL
DRAWN - JCL
CHECKED - EJC
DATE - 12/17/10

REVISED -
REVISED -
REVISED -
REVISED -

STATE OF ILLINOIS
DEPARTMENT OF TRANSPORTATION

RAMP G CROSS SECTIONS

SCALE: 1"=10'H; 1"=5'V SHEET NO. 9 OF 13 SHEETS STA. 115+00.00 TO STA. 116+00.00

F.A.I. RTE.	SECTION	COUNTY	TOTAL SHEETS	SHEET NO.
57	(46-2) I, HBR, VBR	KANKAKEE	558	549
XS-RAMP G-09			CONTRACT NO. 66409	
FED. ROAD DIST. NO. 3 ILLINOIS FED. AID PROJECT				