


FINAL SURVEY	DATE
NO. _____	_____
BY _____	_____
SURVEYED _____	_____
PLOTTED _____	_____
NOTE BOOK _____	_____
AREAS CHECKED _____	_____

ORIGINAL SURVEY	DATE
NO. _____	_____
BY _____	_____
SURVEYED _____	_____
PLOTTED _____	_____
NOTE BOOK _____	_____
AREAS CHECKED _____	_____

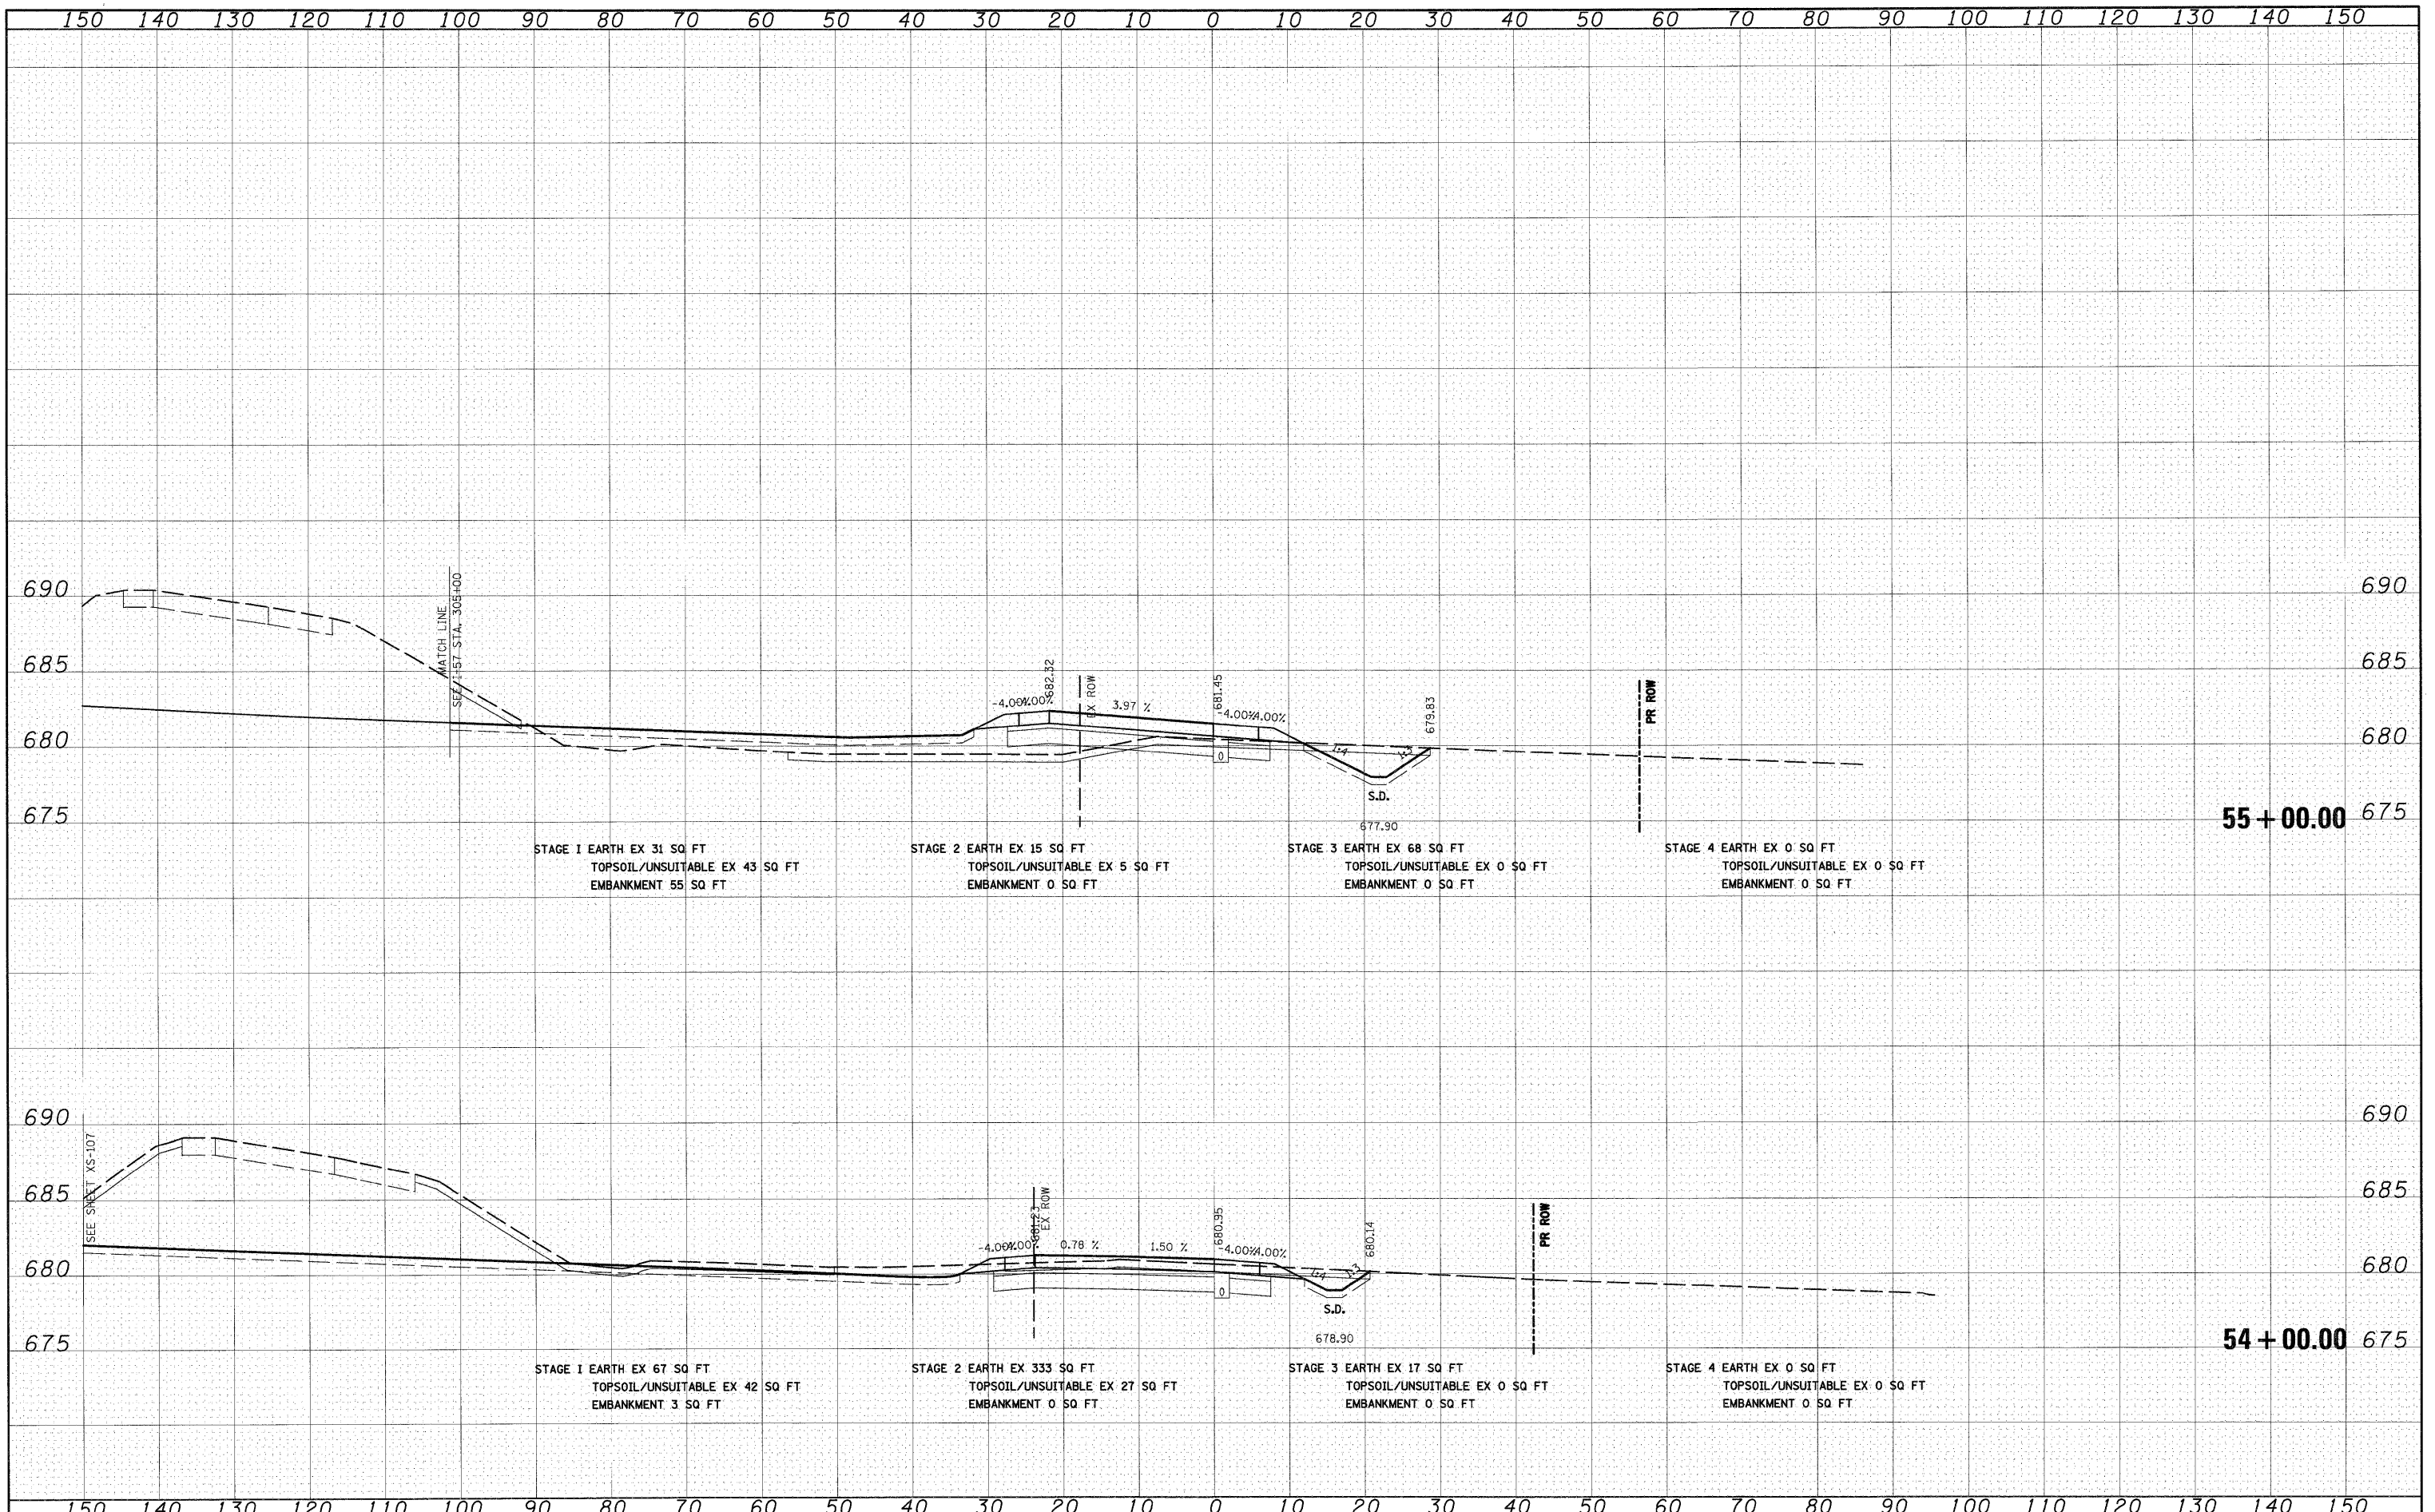

FILE NAME = I:\Dgn\sheeta\xs006.dgn

USER NAME = ER106	DESIGNED - JCL	REVISED -
	DRAWN - JCL	REVISED -
PLOT SCALE = 1:10	CHECKED - EJG	REVISED -
PLOT DATE = 12/21/2010	DATE - 12/17/10	REVISED -

**STATE OF ILLINOIS
DEPARTMENT OF TRANSPORTATION**

RAMP H CROSS SECTIONS

SCALE: 1"=10'H; 1"=5'V SHEET NO. 2 OF 5 SHEETS STA. 54+00.00 TO STA. 55+00.00

F.A.I. RTE.	SECTION	COUNTY	TOTAL SHEETS	SHEET NO.
57	(46-2) I, HBR, VBR	KANKAKEE	558	555
XS-RAMP H-02			CONTRACT NO. 66409	
FED. ROAD DIST. NO. 3 ILLINOIS FED. AID PROJECT				