


BY	DATE
SURVEYED	
PLOTTED	
NOTE BOOK	
AREAS	
CHECKED	
NO.	

BY	DATE
SURVEYED	
PLOTTED	
NOTE BOOK	
AREAS	
CHECKED	
NO.	

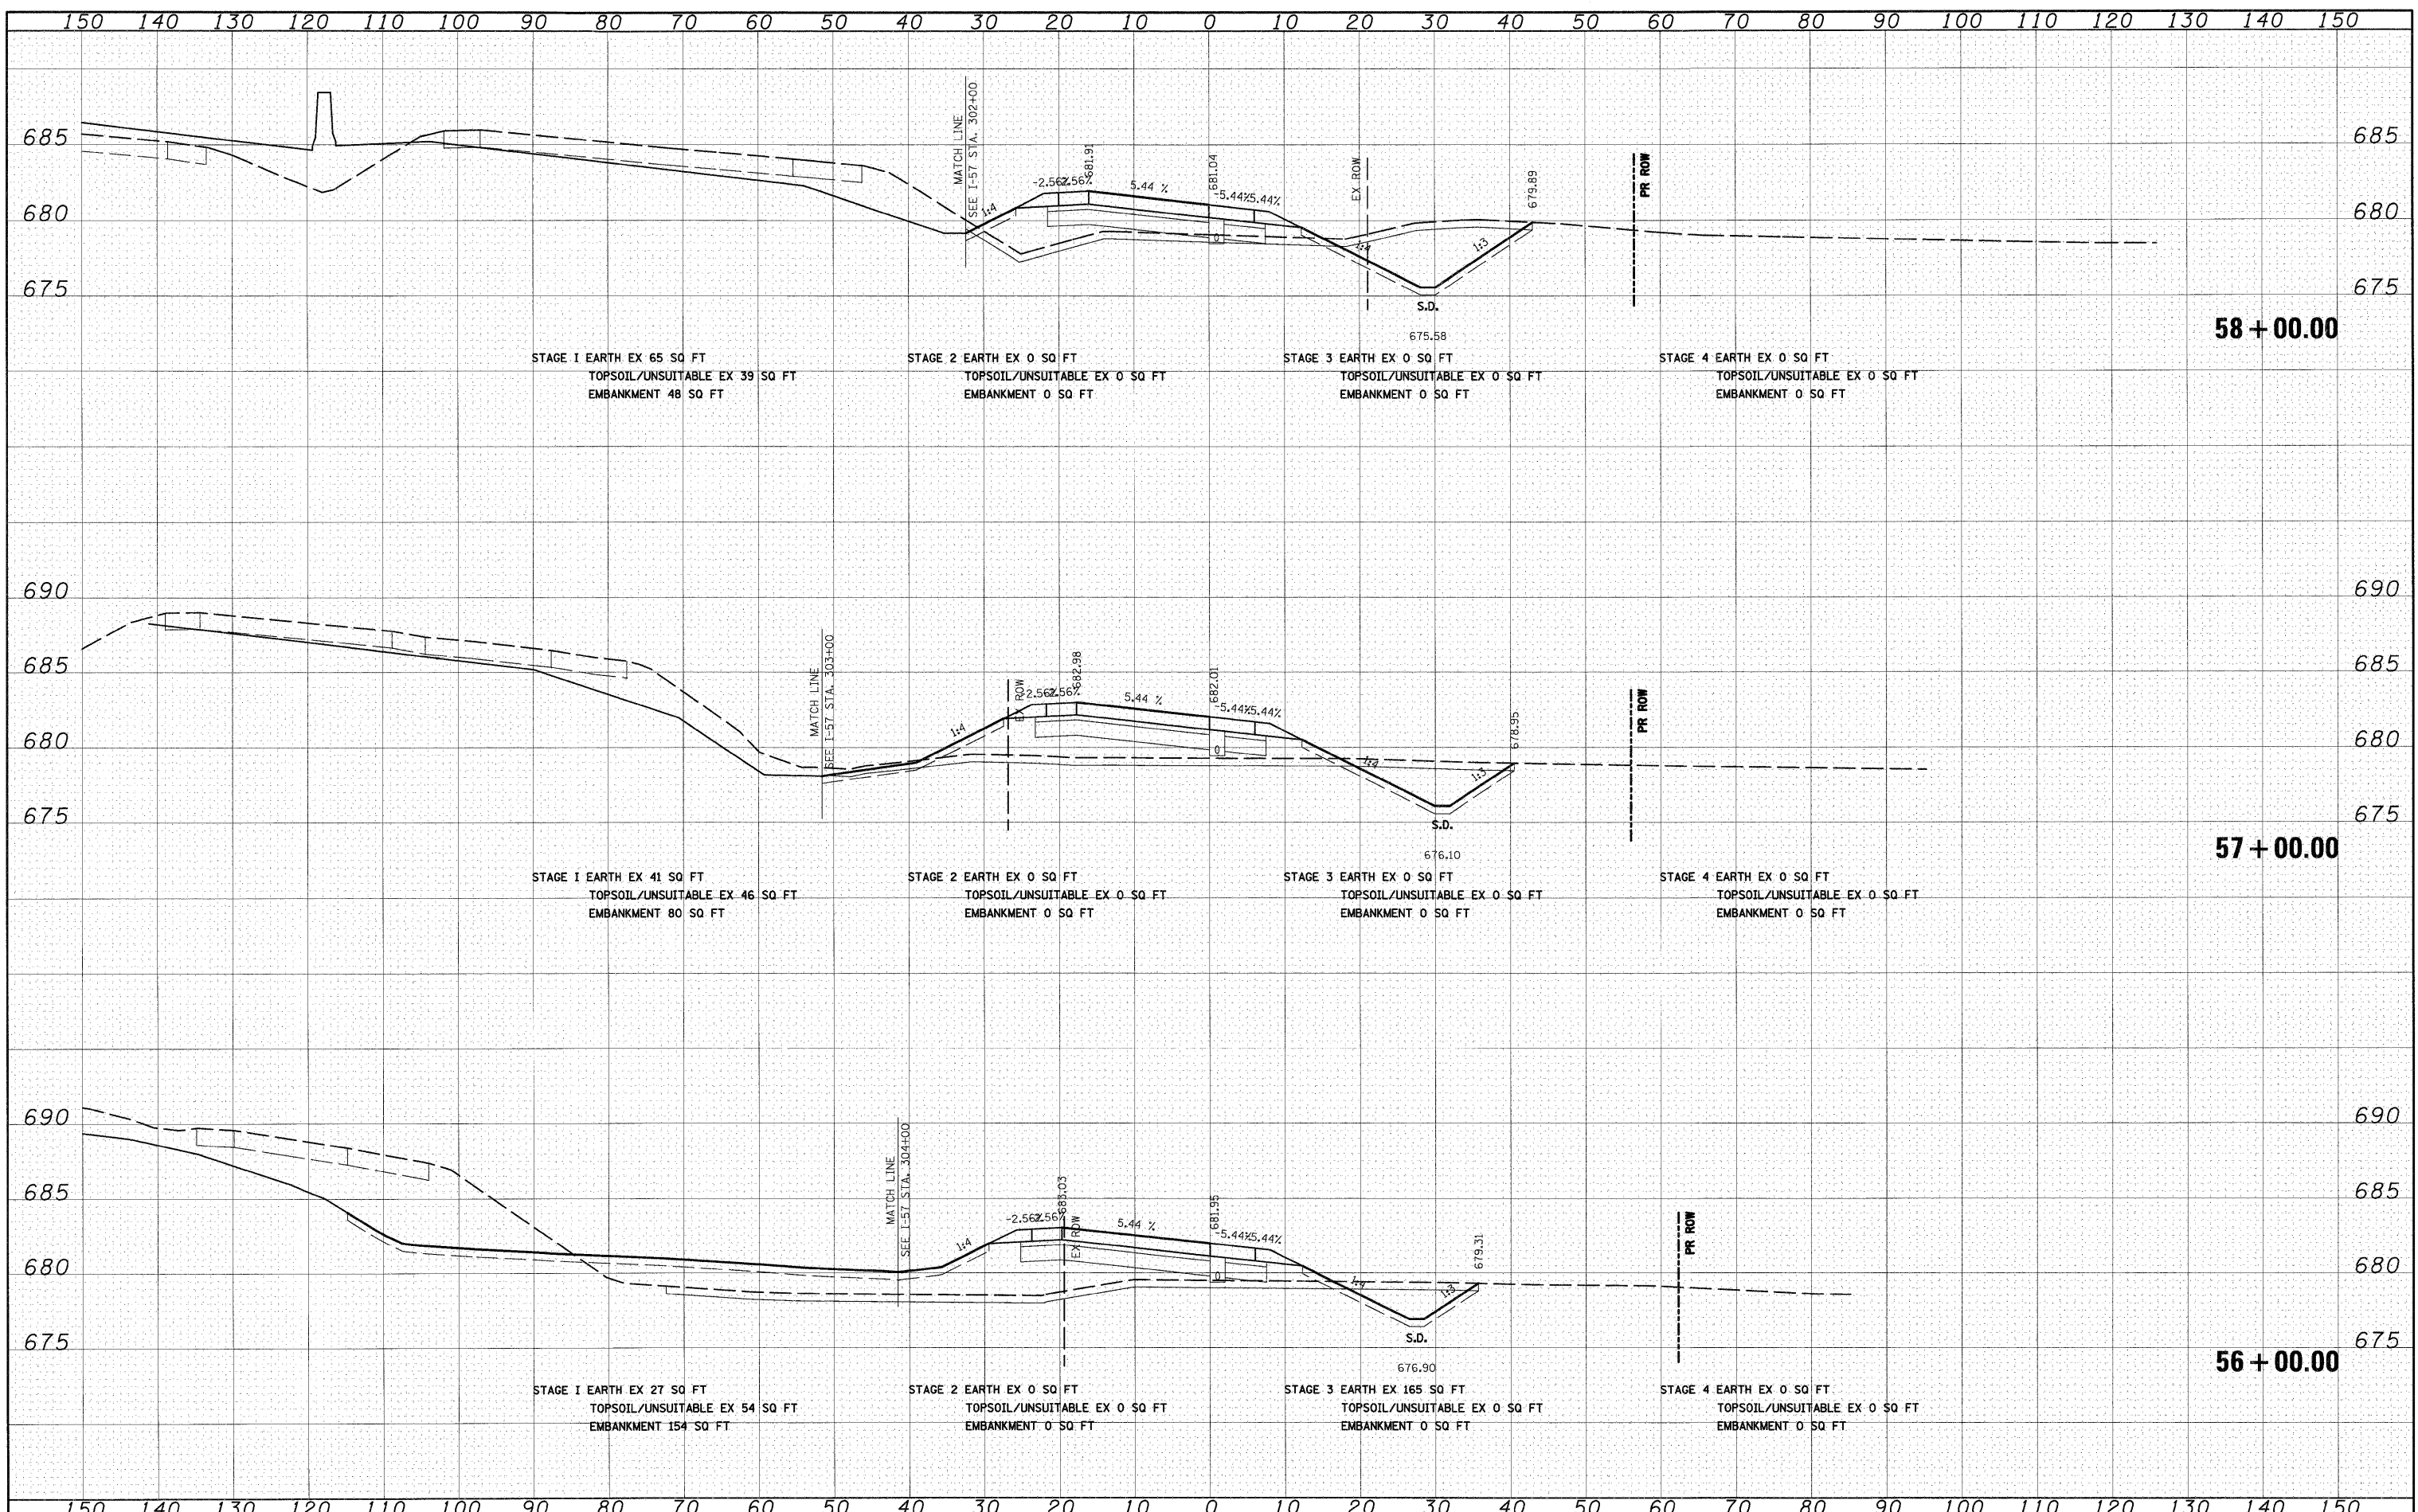

FILE NAME =	USER NAME = EricG	DESIGNED - JCL	REVISED -	STATE OF ILLINOIS DEPARTMENT OF TRANSPORTATION	RAMP H CROSS SECTIONS SCALE: 1"=10'H 1"=5'V SHEET NO. 3 OF 5 SHEETS STA. 56+00.00 TO STA. 58+00.00	F.A.I. RTE.	SECTION	COUNTY	TOTAL SHEETS	SHEET NO.	
T:\Dgn\Sheets\xs205.dgn		DRAWN - JCL	REVISED -			57	(46-2) I, HBR, VBR	KANKAKEE	558	556	
		CHECKED - EUG	REVISED -			XS-RAMP H-03 CONTRACT NO. 66409					
		DATE - 12/17/10	REVISED -			FED. ROAD DIST. NO. 3 ILLINOIS FED. AID PROJECT					