


FINAL SURVEY	DATE
SURVEYED	BY
PLOTTED	
NOTE BOOK	
AREAS CHECKED	
NO.	

ORIGINAL SURVEY	DATE
SURVEYED	BY
PLOTTED	
NOTE BOOK	
AREAS CHECKED	
NO.	

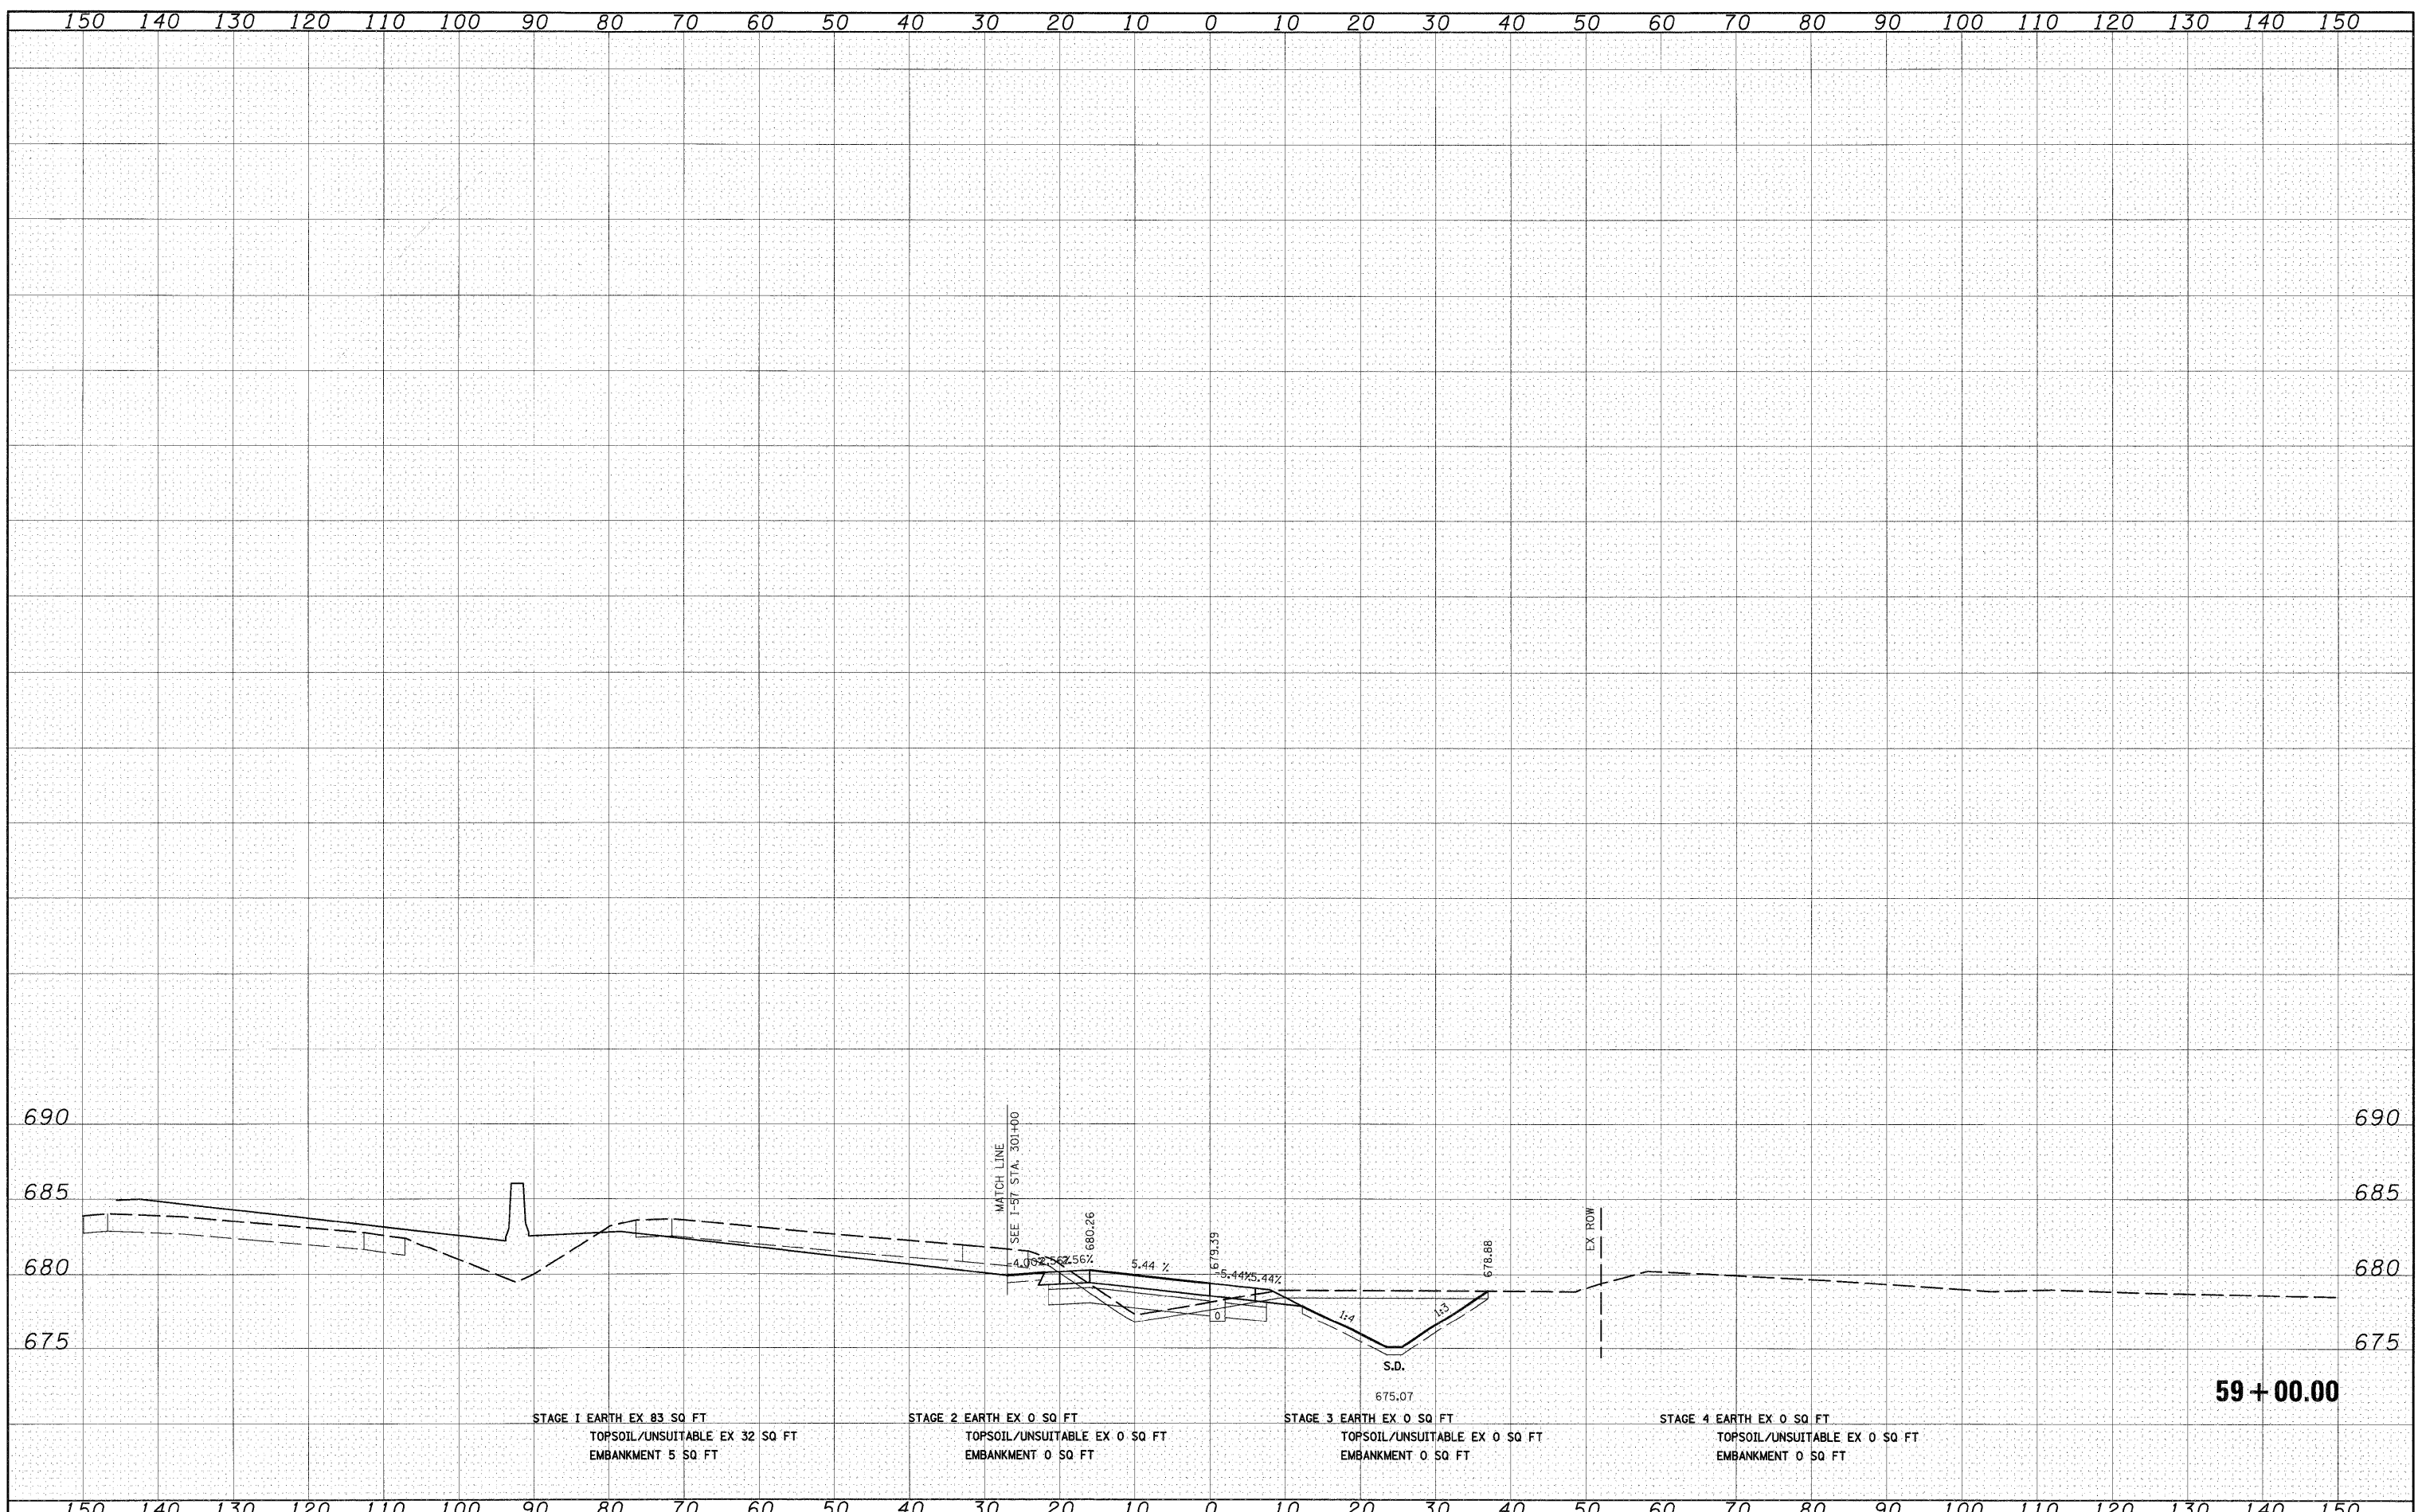

STAGE 1 EARTH EX 83 SQ FT  
TOPSOIL/UNSUITABLE EX 32 SQ FT  
EMBANKMENT 5 SQ FT

STAGE 2 EARTH EX 0 SQ FT  
TOPSOIL/UNSUITABLE EX 0 SQ FT  
EMBANKMENT 0 SQ FT

STAGE 3 EARTH EX 0 SQ FT  
TOPSOIL/UNSUITABLE EX 0 SQ FT  
EMBANKMENT 0 SQ FT

STAGE 4 EARTH EX 0 SQ FT  
TOPSOIL/UNSUITABLE EX 0 SQ FT  
EMBANKMENT 0 SQ FT

59+00.00

FILE NAME =  
I:\Dgn\sheets\xs026.dgn

USER NAME = ErjaG  
PLOT SCALE = 1:10  
PLOT DATE = 12/21/2010

DESIGNED - JCL  
DRAWN - JCL  
CHECKED - EJG  
DATE - 12/17/10

REVISED -  
REVISED -  
REVISED -  
REVISED -

STATE OF ILLINOIS  
DEPARTMENT OF TRANSPORTATION

RAMP H CROSS SECTIONS

SCALE: 1"=10'H; 1"=5'V SHEET NO. 4 OF 5 SHEETS STA. 59+00.00 TO STA. 59+00.00

F.A.I. RTE.	SECTION	COUNTY	TOTAL SHEETS	SHEET NO.
57	(46-2) I, HBR, VBR	KANKAKEE	558	557
XS-RAMP H-04			CONTRACT NO. 66409	
FED. ROAD DIST. NO. 3 ILLINOIS FED. AID PROJECT				