


± STA. 97+00 TO ± STA. 101+00

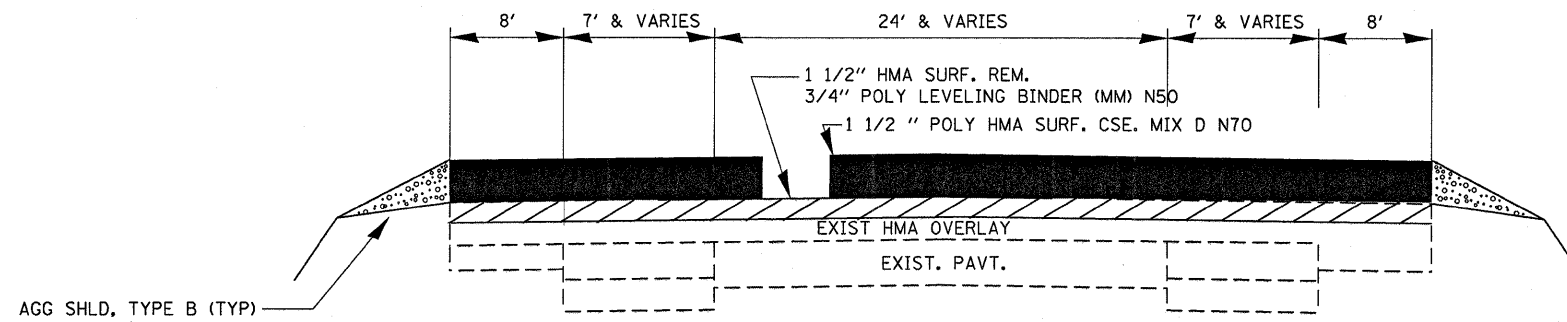

± STA. 101+00 TO ± STA. 109+27

FILE NAME =	USER NAME = braboypc	DESIGNED -	REVISED -	<b>STATE OF ILLINOIS DEPARTMENT OF TRANSPORTATION</b>	<b>TYPICAL SECTIONS</b>			F.A.P. RTE.	SECTION	COUNTY	TOTAL SHEETS	SHEET NO.
cr:\pw\work\pwidot\braboypc\d0173862\d36	A10-sht-details.dgn	DRAWN -	REVISED -					623	17RS-3; 33RS-5; (34R)RS	•	55	8
	PLOT SCALE = 50.0000' / IN.	CHECKED -	REVISED -		SCALE: SHEET NO. OF SHEETS STA. TO STA.			CONTRACT NO. 66A10				
	PLOT DATE = Feb 10, 2011 - 04:22:56 PM	DATE -	REVISED -		ILLINOIS FED. AID PROJECT #BUREAU/LASALLE							