



MATCH LINE STA. 82+00

MATCH LINE STA. 88+00

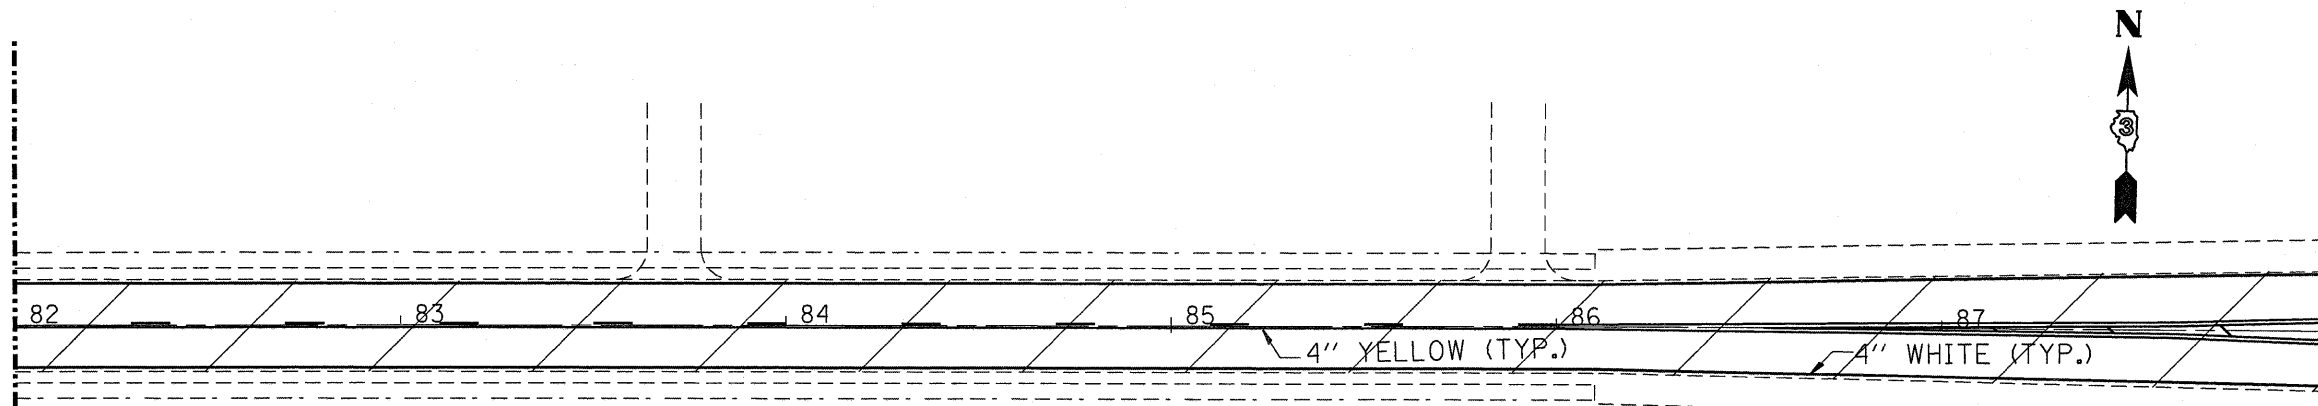

MATCH LINE STA. 88+00

MATCH LINE STA. 94+00

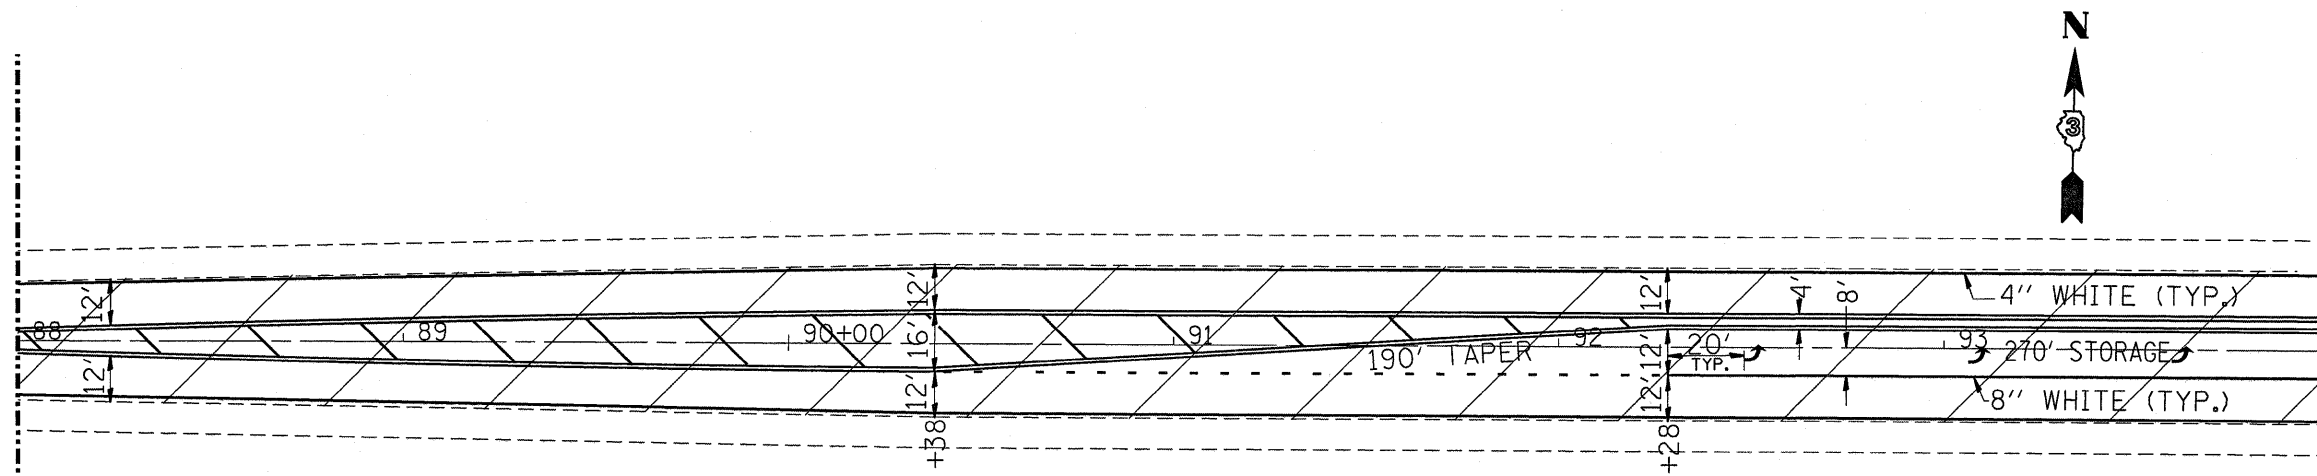

FILE NAME = c:\pwork\pwork\braboyce\20173862\shet1.dgn	USER NAME = braboyce	DESIGNED -	REVISED -	STATE OF ILLINOIS DEPARTMENT OF TRANSPORTATION	PAVEMENT MARKINGS STA. 82+00 TO STA. 94+00			F.A. RTE.	SECTION	COUNTY	TOTAL SHEETS	SHEET NO.
	PLOT SCALE = 24.496' / IN.	DRAWN -	REVISED -					623	17RS-3; 33RS-5; (34)RS	•	55	21
PLOT DATE = Feb 10, 2011 - 04:06:56 PM	CHECKED -	REVISED -	CONTRACT NO. 66A10		ILLINOIS FED. AID PROJECT			BUREAU/LASALLE				
DATE -	REVISED -	SCALE:	SHEET NO.		OF	SHEETS	STA.	TO STA.				