


MATCH LINE STA. 282 + 50

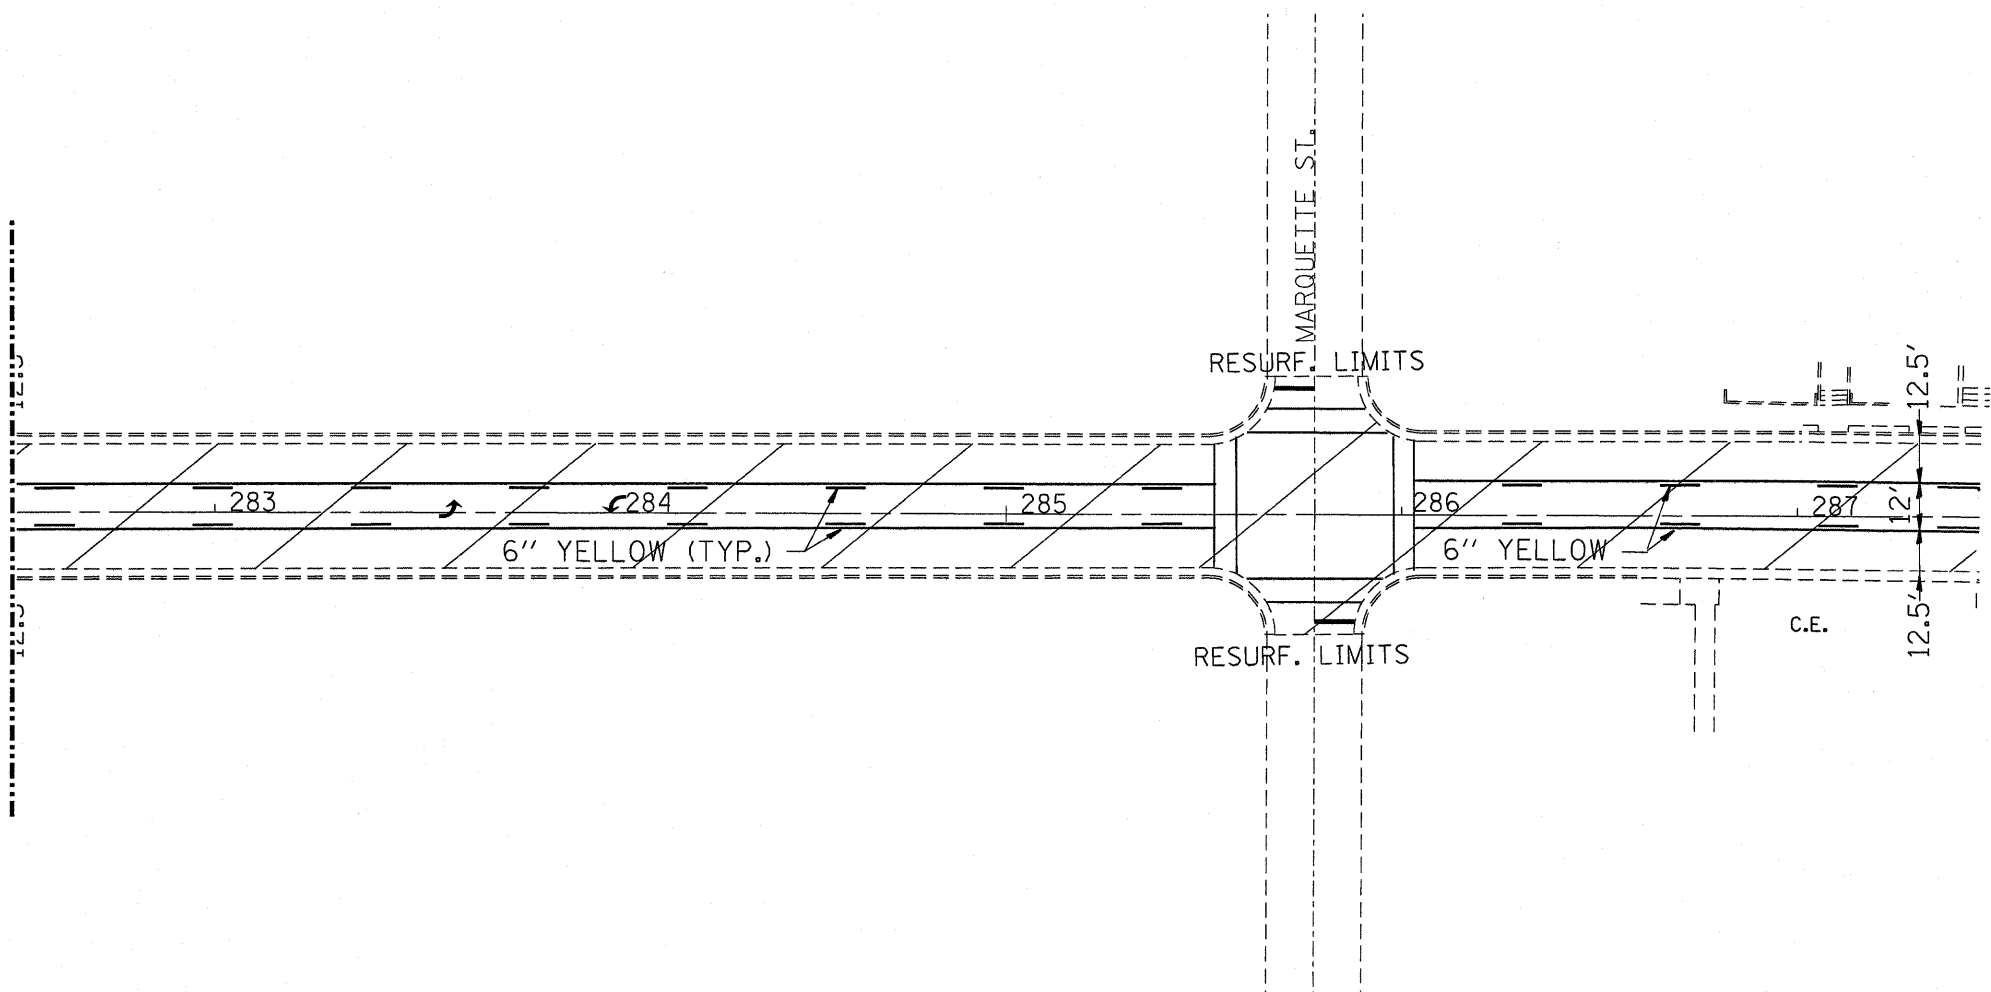

FILE NAME =	USER NAME = braboypc	DESIGNED -	REVISED -
ci\pw_work\pwidot\braboypc\d0173862\sho	ts.dgn	DRAWN -	REVISED -
	PLOT SCALE = 23.915' / IN.	CHECKED -	REVISED -
	PLOT DATE = Feb 10, 2011 - 04:04:28 PM	DATE -	REVISED -

STATE OF ILLINOIS
DEPARTMENT OF TRANSPORTATION

PAVEMENT MARKINGS STA. 282 + 50 TO STA. 287 + 50

F.A. RTE.	SECTION	COUNTY	TOTAL SHEETS	SHEET NO.
623	17RS-3; 33RS-5; (34R)RS	•	55	38
			CONTRACT NO. 66A10	
			ILLINOIS FED. AID PROJECT • BUREAU/LASALLE	

SCALE: SHEET NO. OF SHEETS STA. TO STA.