


**TYPICAL SECTION FOR STAGE I CONSTRUCTION**

STA. 751+26 TO STA. 763+50

• MATCH EXISTING PAVEMENT CROSS SLOPE

**BRIDGE OMISSION**

STA. 756+57.00 TO STA. 761+10.00

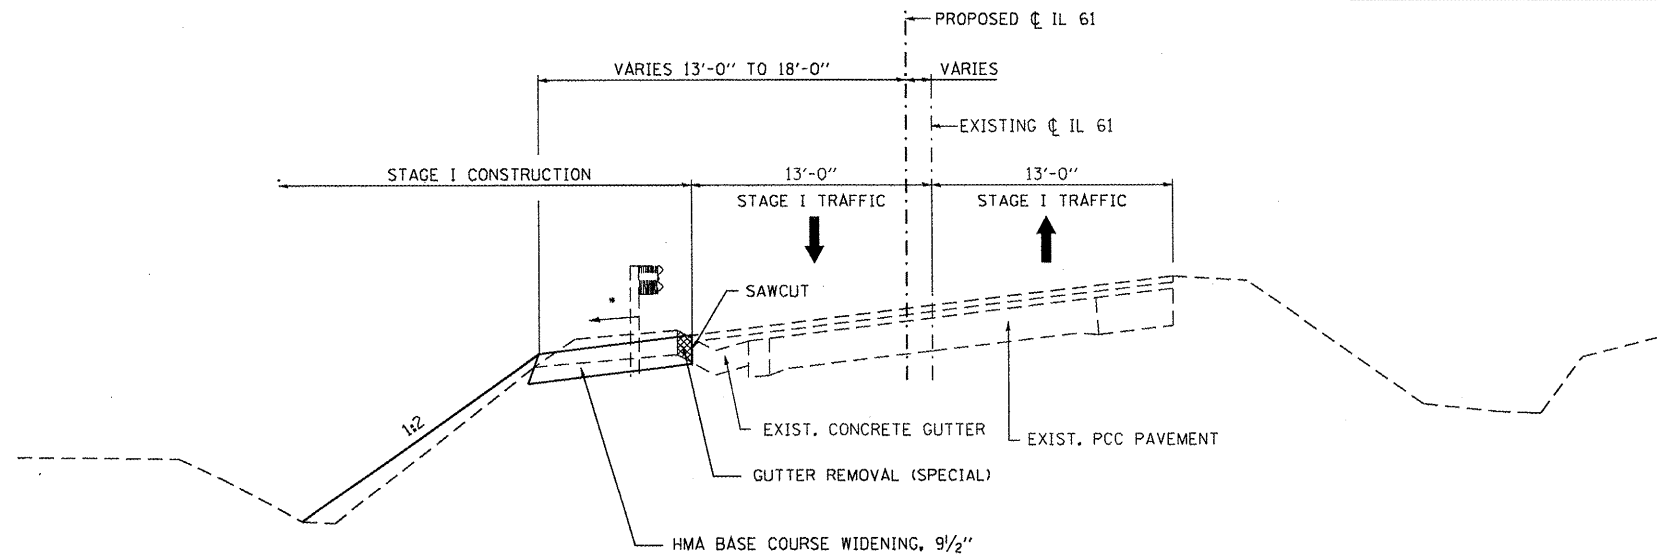

**TYPICAL SECTION FOR STAGE I CONSTRUCTION**

STA. 763+50 TO STA. 770+50

USER NAME = g.jameson  
 PLOT SCALE = 10,0000' / IN.  
 PLOT DATE = 12/21/2010

DESIGNED - JAC	REVISED -
DRAWN - DLH	REVISED -
CHECKED -	REVISED -
DATE -	REVISED -

**WHKS & CO.**  
 ENGINEERING

7018 KINGSMILL CT.,  
 SPRINGFIELD, IL  
 (217) 483-0467  
 DESIGN FIRM #184001038

**STATE OF ILLINOIS**  
**DEPARTMENT OF TRANSPORTATION**

**STAGING TYPICAL SECTIONS**

SCALE: 1" = 10' (H) SHEET NO. 1 OF 2 SHEETS STA. TO STA.

F.A.P. RTE.	SECTION	COUNTY	TOTAL SHEETS	SHEET NO.
542	105BR-1	MCDONOUGH	117	31
CONTRACT NO. 68482			ILLINOIS FED. AID PROJECT	