


EXISTING TYPICAL SECTION

STA. 765+14 TO STA. 770+50

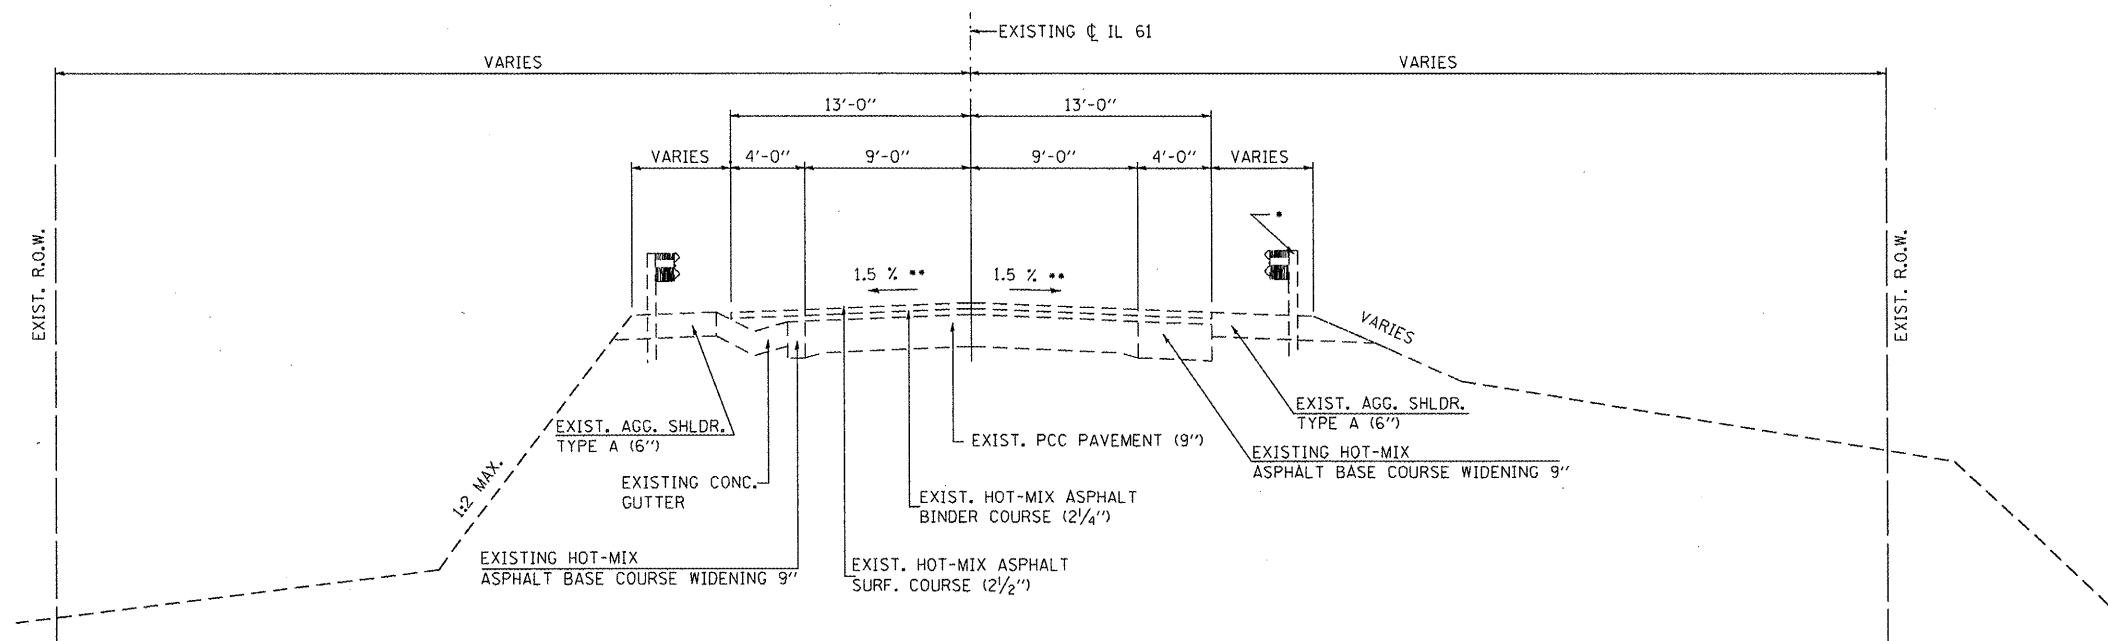

EXISTING TYPICAL SECTION

STA. 770+50 TO STA. 773+25

- * EXISTING GUARDRAIL FROM STA. 766+40± TO STA. 769+50±
- ** PAVEMENT CROSS SLOPE AT STA. 773+25 IS 0.50 %

USER NAME = gjameson
 PLOT SCALE = 10.0000' / IN.
 PLOT DATE = 12/21/2010

DESIGNED - JAC
 DRAWN - DLH
 CHECKED -
 DATE -

REVISED -
 REVISED -
 REVISED -
 REVISED -



7018 KINGSMILL CT.
 SPRINGFIELD, IL
 (217) 483-9467
 DESIGN FIRM #16401038

STATE OF ILLINOIS
 DEPARTMENT OF TRANSPORTATION

TYPICAL SECTIONS

SCALE: 1" = 10' (H) SHEET NO. 2 OF 7 SHEETS STA. TO STA.

F.A.P. RTE.	SECTION	COUNTY	TOTAL SHEETS	SHEET NO.
542	105BR-1	MCDONOUGH	117	8
CONTRACT NO. 6B482				
ILLINOIS FED. AID PROJECT				