


PROPOSED TYPICAL SECTION

STA. 770+00 TO STA. 771+31

VARIES FROM 1'-0" AT STA. 770+50 TO 1'-4" AT STA. 771+40 AND FROM 1'-4" AT STA. 771+40 TO 1'-0" AT TO STA. 772+00. 1'-0" FROM STA. 772+00 TO STA. 772+75

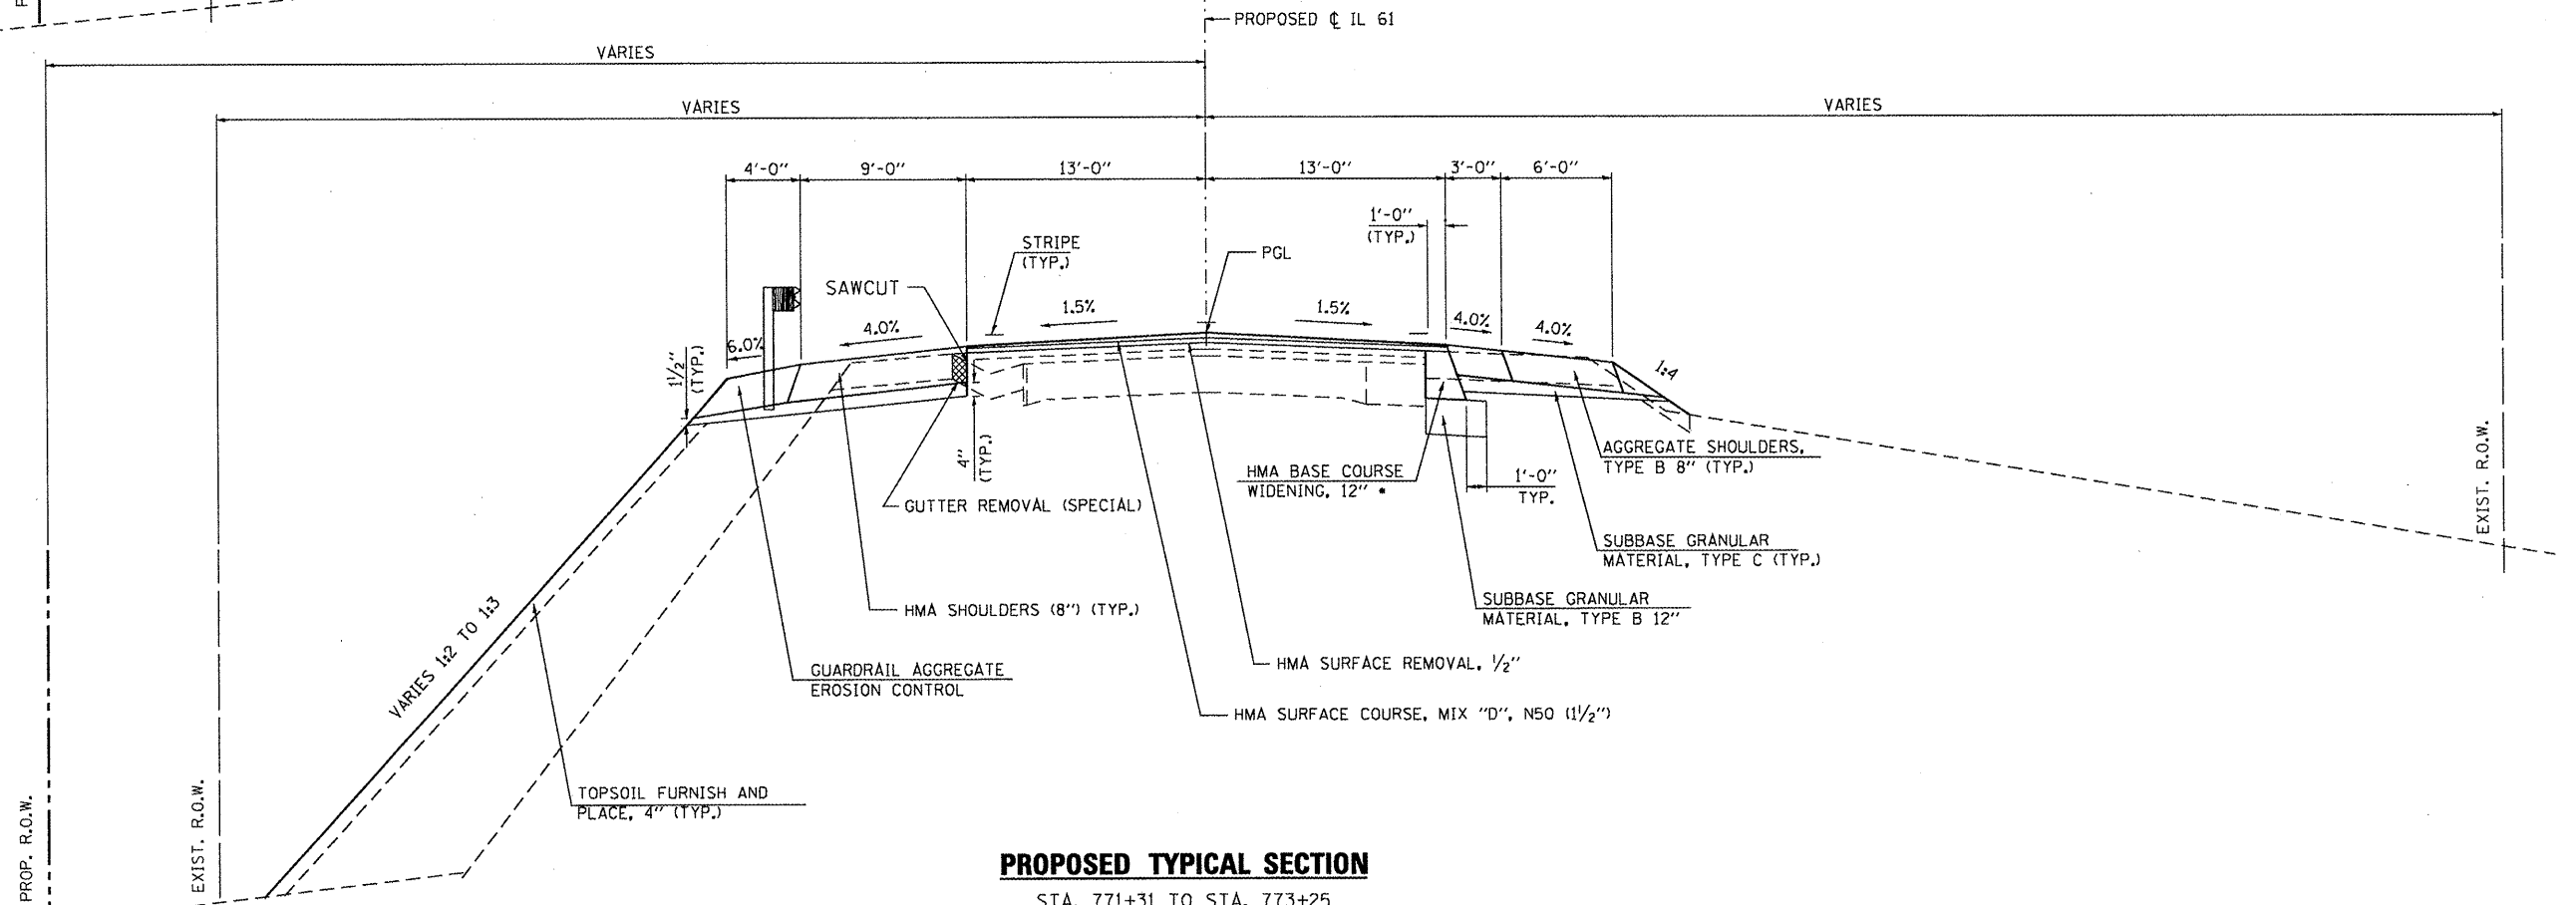

PROPOSED TYPICAL SECTION

STA. 771+31 TO STA. 773+25

USER NAME = g.jameson	DESIGNED - JAC	REVISED -
PLOT SCALE = 10,0000' / IN.	DRAWN - DLH	REVISED -
PLOT DATE = 12/21/2010	CHECKED -	REVISED -
	DATE -	REVISED -

WHKS & CO.
ENGINEERING
7018 KINGSMILL CT.
SPRINGFIELD, IL
(217) 483-9457
DESIGN FIRM #184001036

STATE OF ILLINOIS
DEPARTMENT OF TRANSPORTATION

TYPICAL SECTIONS
SCALE: 1" = 10' (H) SHEET NO. 7 OF 7 SHEETS STA. TO STA.

F.A.P. RTE.	SECTION	COUNTY	TOTAL SHEETS	SHEET NO.
542	105BR-1	MCDONOUGH	117	13
				CONTRACT NO. 68482
ILLINOIS FED. AID PROJECT				