


PLAN

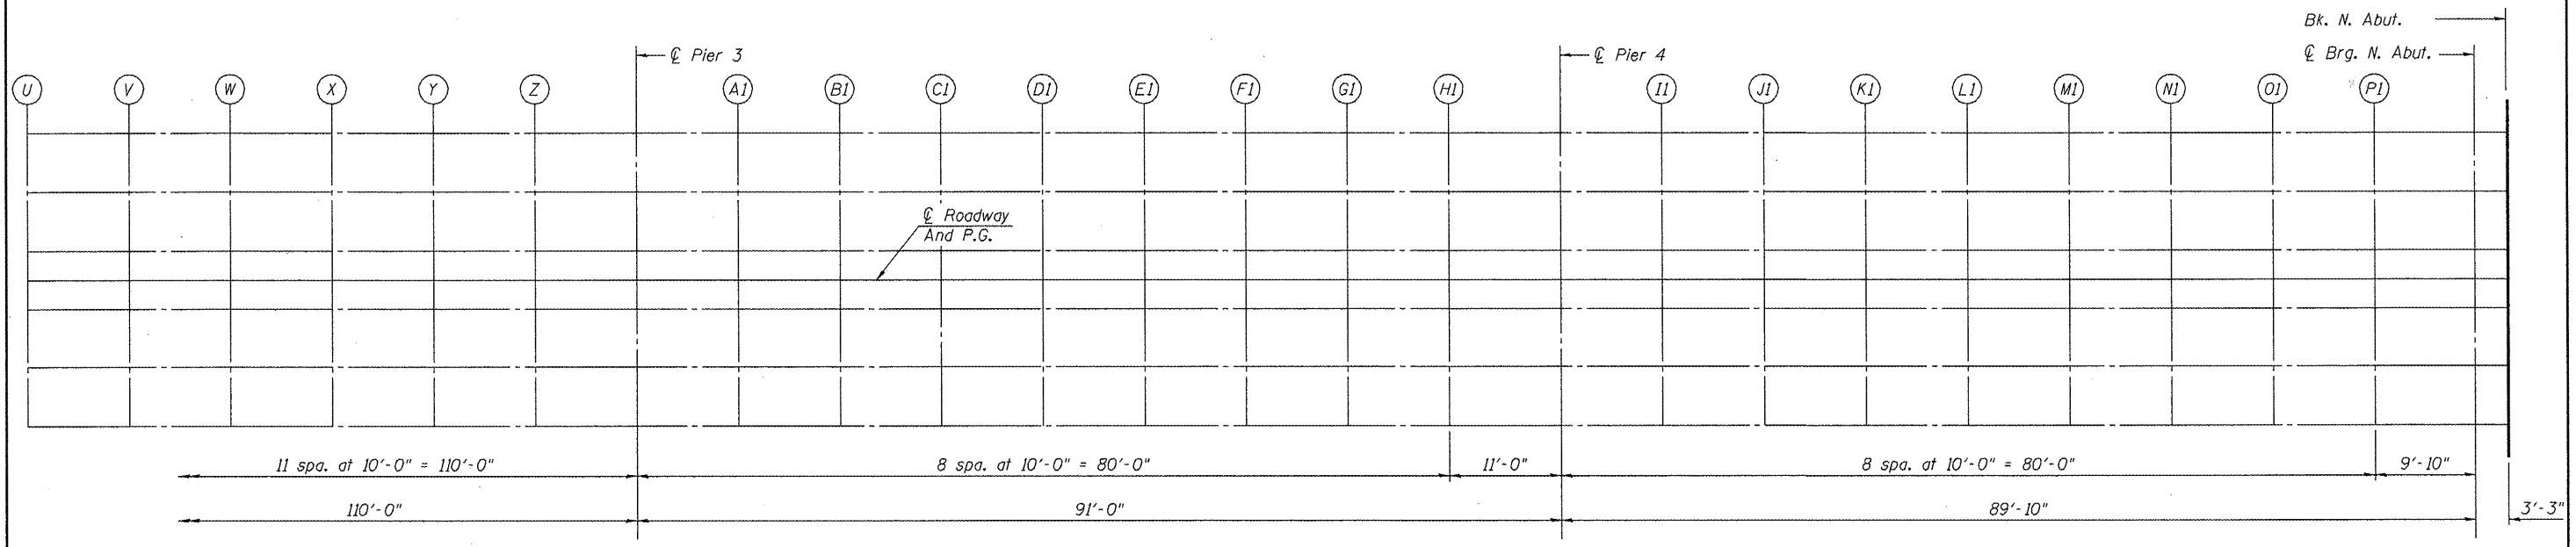

PLAN

Note:
Work this sheet with sheets 7 - 9 of 41.

USER NAME = dhaberling	DESIGNED - BRD/FLL	REVISED -
FILE NAME = 0550083-68482.dgn	CHECKED - SDS/JHP	REVISED -
PLOT DATE = 12/21/2010	DRAWN - DLH	REVISED -
PLOT TIME = 10:30:07 AM	CHECKED - CWC/SDS	REVISED -

WKS & CO.
ENGINEERING
7018 KINGSMILL CT.,
SPRINGFIELD, IL
(217) 483-9457
DESIGN FIRM #184001036

STATE OF ILLINOIS
DEPARTMENT OF TRANSPORTATION

TOP OF SLAB ELEVATION LOCATION PLAN
S.N. 055-0083

SHEET NO. 6 OF 41 SHEETS

F.A.P. RTE.	SECTION	COUNTY	TOTAL SHEETS	SHEET NO.
542	105BR-1	MCDONOUGH	117	46
CONTRACT NO. 68482			ILLINOIS FED. AID PROJECT	