


STRUCTURE CARRYING IL94 OVER HONEY CRK

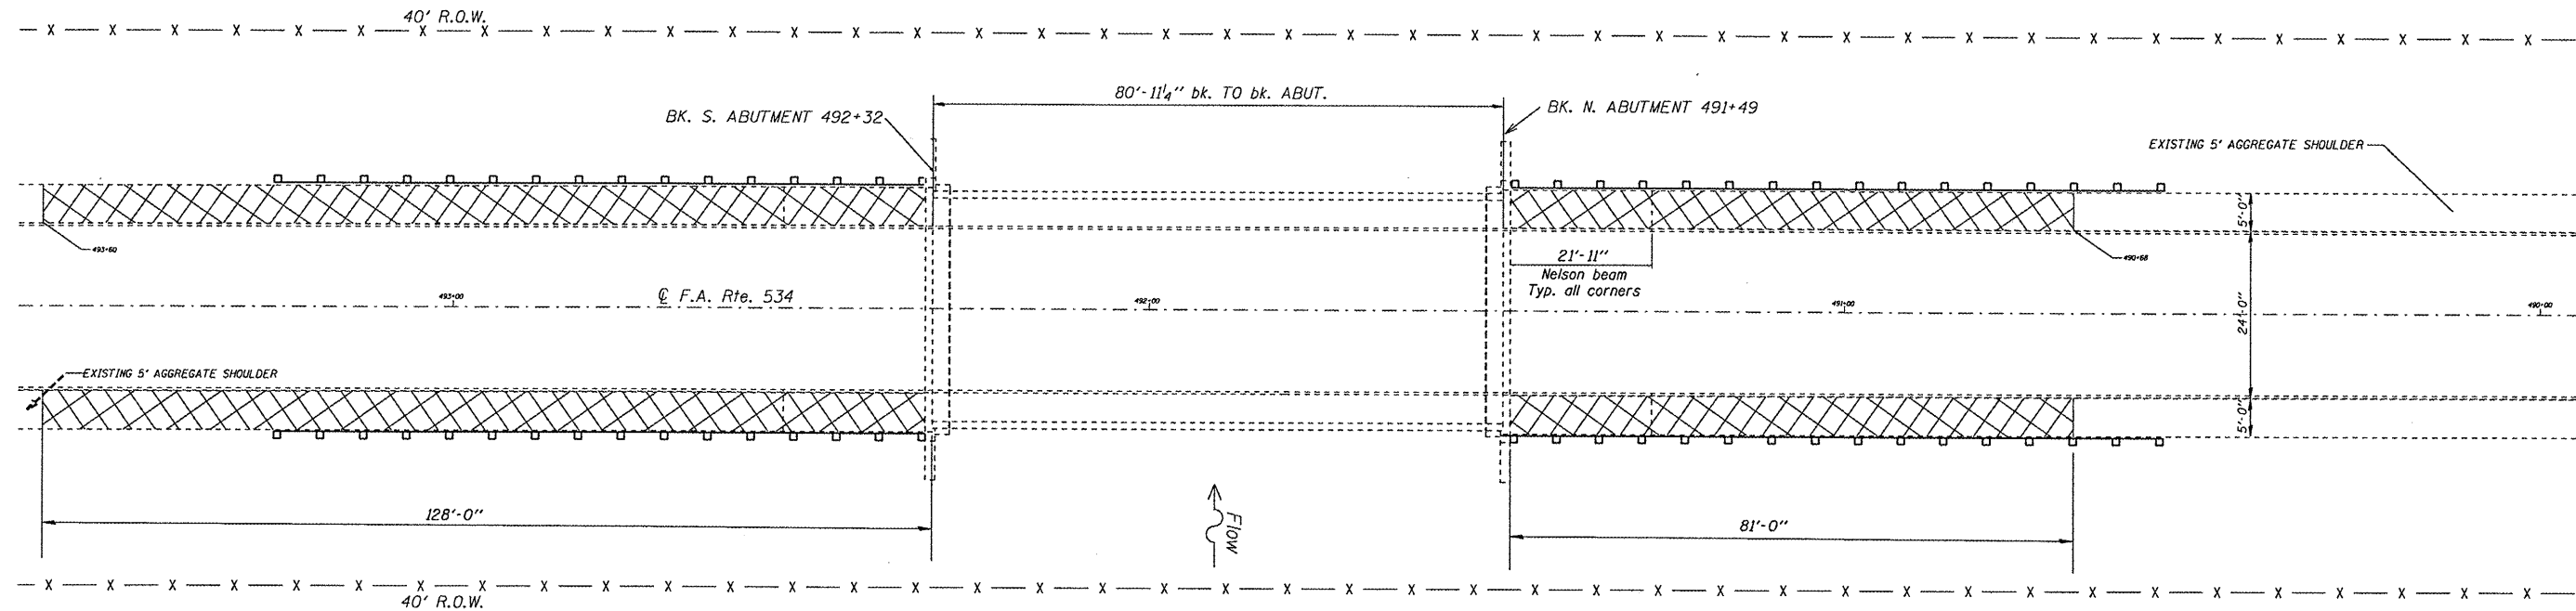

Note:
Contractor shall use extreme care during earth excavation so as not to damage the Nelson beams. Any damage to the Nelson beams shall be repaired at the contractor's expense.

BILL OF MATERIAL

Item	Unit	Total
Earth Excavation (Widening)	Cu.Yd.	58
HMA Base Course Widening, 9"	Sq.Yd.	232

LEGEND

Proposed Shoulder Removal/Replacement

FILE NAME =	USER NAME = *USER*	DESIGNED - D CORP	REVISED -
#FILE#		DRAWN - D CORP	REVISED -
	PLOT SCALE = *SCALE*	CHECKED - C JONES	REVISED -
	PLOT DATE = *DATE*	DATE - 2/10/11	REVISED -

**STATE OF ILLINOIS
DEPARTMENT OF TRANSPORTATION**

PROPOSED SHOULDER REMOVAL/REPLACEMENT	
SN 036-0010	
SCALE: -----	SHEET NO. 9 OF 18 SHEETS
STA. 491+90 TO STA. 492+37	

F.A.P. RTE.	SECTION	COUNTY	TOTAL SHEETS	SHEET NO.
534	(11BR1)	HENDERSON	18	8
BRIDGE JOINT REPL.			CONTRACT NO. 68998	
<small>ILLINOIS FED. AID PROJECT</small>				