


NOTE:
TEMPORARY RUMBLE STRIPS
SHALL NOT BE INCLUDED.

STAGING LEGEND

<ul style="list-style-type: none"> TYPE III BARRICADE WITH FLASHING LIGHTS TEMPORARY CONCRETE BARRIER DRUM WITH STEADY BURNING LIGHTS DETECTOR LOOPS 	<ul style="list-style-type: none"> TRAFFIC SIGNAL DOUBLE VERTICAL PANEL SIGN GUARDRAIL MARKERS
--	--

SUGGESTED SEQUENCE OF CONSTRUCTION:

1. USE STANDARD 701321 FOR BRIDGE, APPROACH PAVEMENT, AND CONNECTOR PAVEMENT WORK.
2. REMOVE STAGE 2 PORTION OF THE EXISTING STRUCTURE, GUARDRAIL, PAVEMENT, AND SHOULDERS.
3. CONSTRUCT STAGE 2 PORTION OF THE PROPOSED BRIDGE INCLUDING APPROACH PAVEMENTS, CONNECTOR PAVEMENTS, RIPRAP, GUARDRAIL, BINDER COURSE, AND SURFACE COURSE.

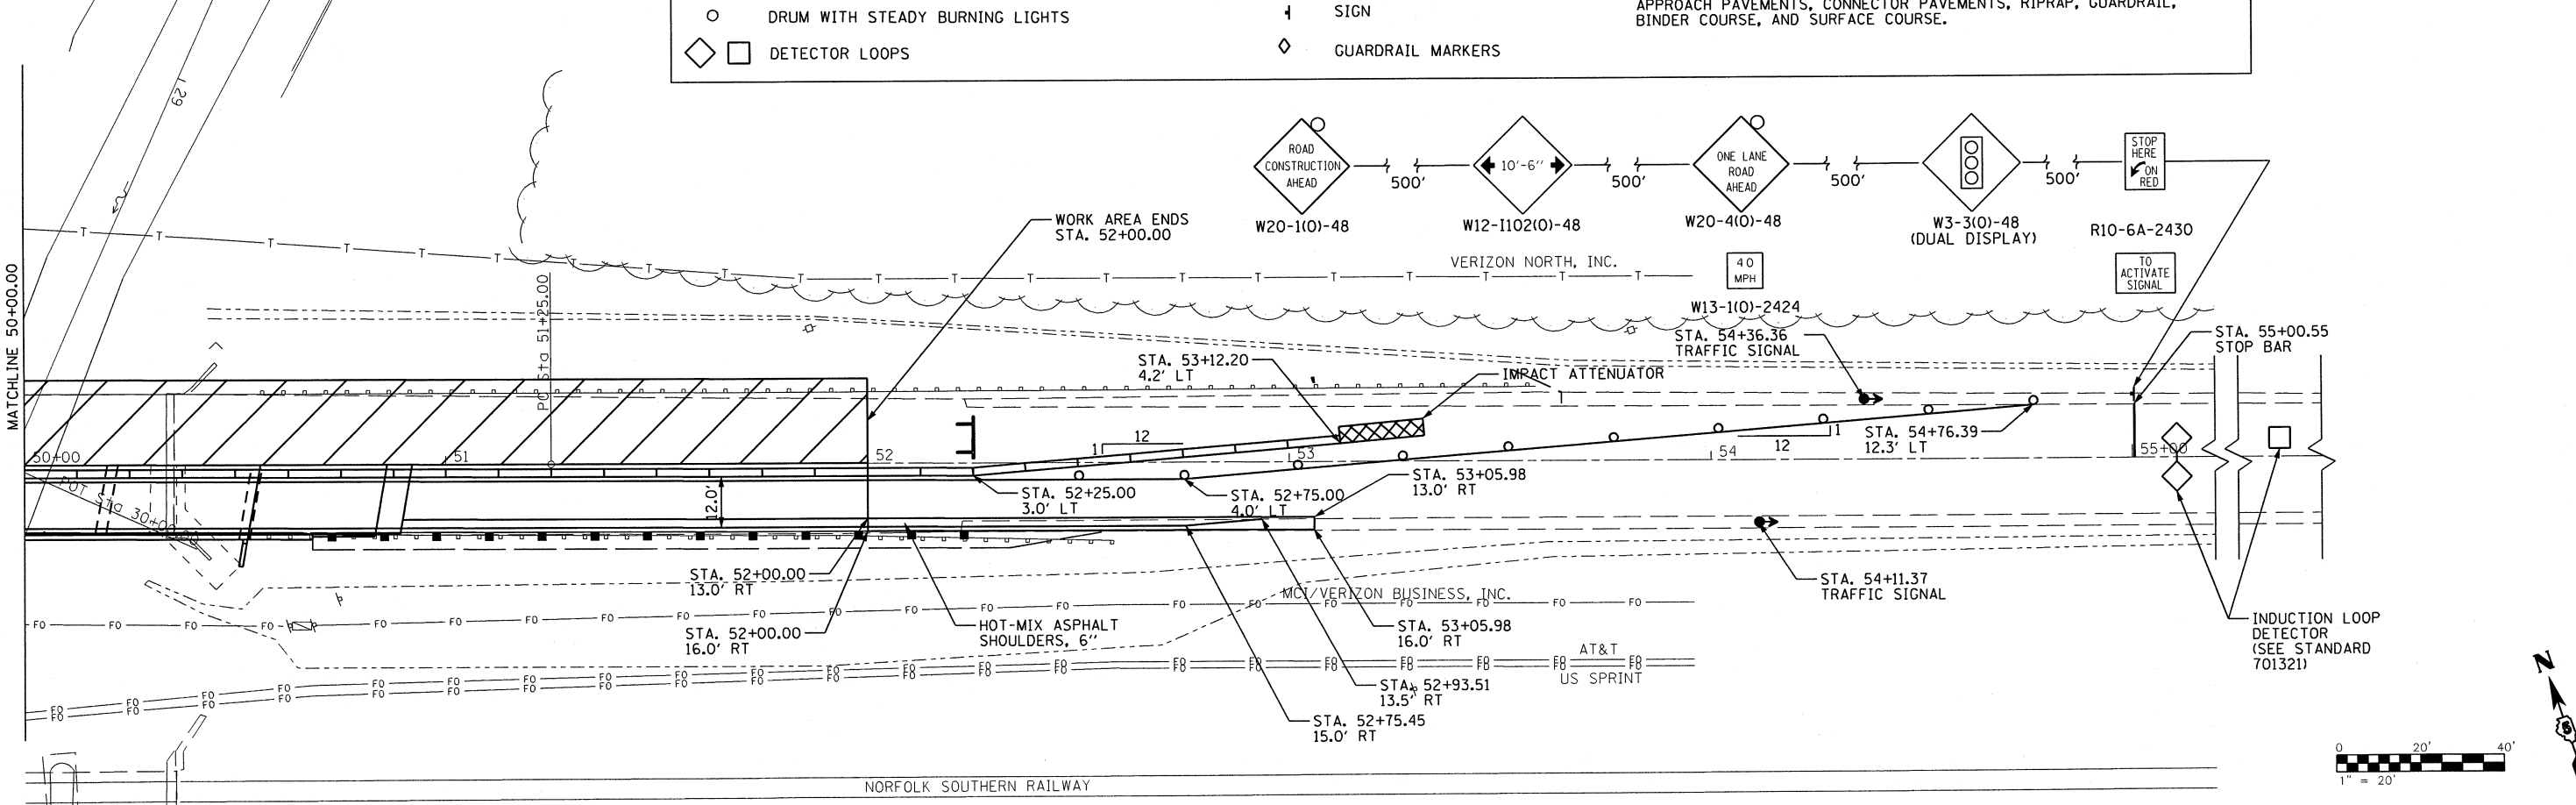

FILE NAME =
#FILE#

USER NAME = #USER#	DESIGNED - JDS	REVISED -	REVISED -
PLOT SCALE = #SCALE#	DRAWN - WLL	REVISED -	REVISED -
PLOT DATE = #DATE#	CHECKED - RJA	REVISED -	REVISED -
	DATE -	REVISED -	REVISED -

**STATE OF ILLINOIS
DEPARTMENT OF TRANSPORTATION**

**US 150 OVER SALT CREEK
STAGING PLAN - STAGE 2 CONSTRUCTION**

SCALE: SHEET NO. OF SHEETS STA. TO STA.

F.A.S. RTE.	SECTION	COUNTY	TOTAL SHEETS	SHEET NO.
1517	11BR-1	PIATT	48	15
CONTRACT NO. 70613				
ILLINOIS FED. AID PROJECT				

