
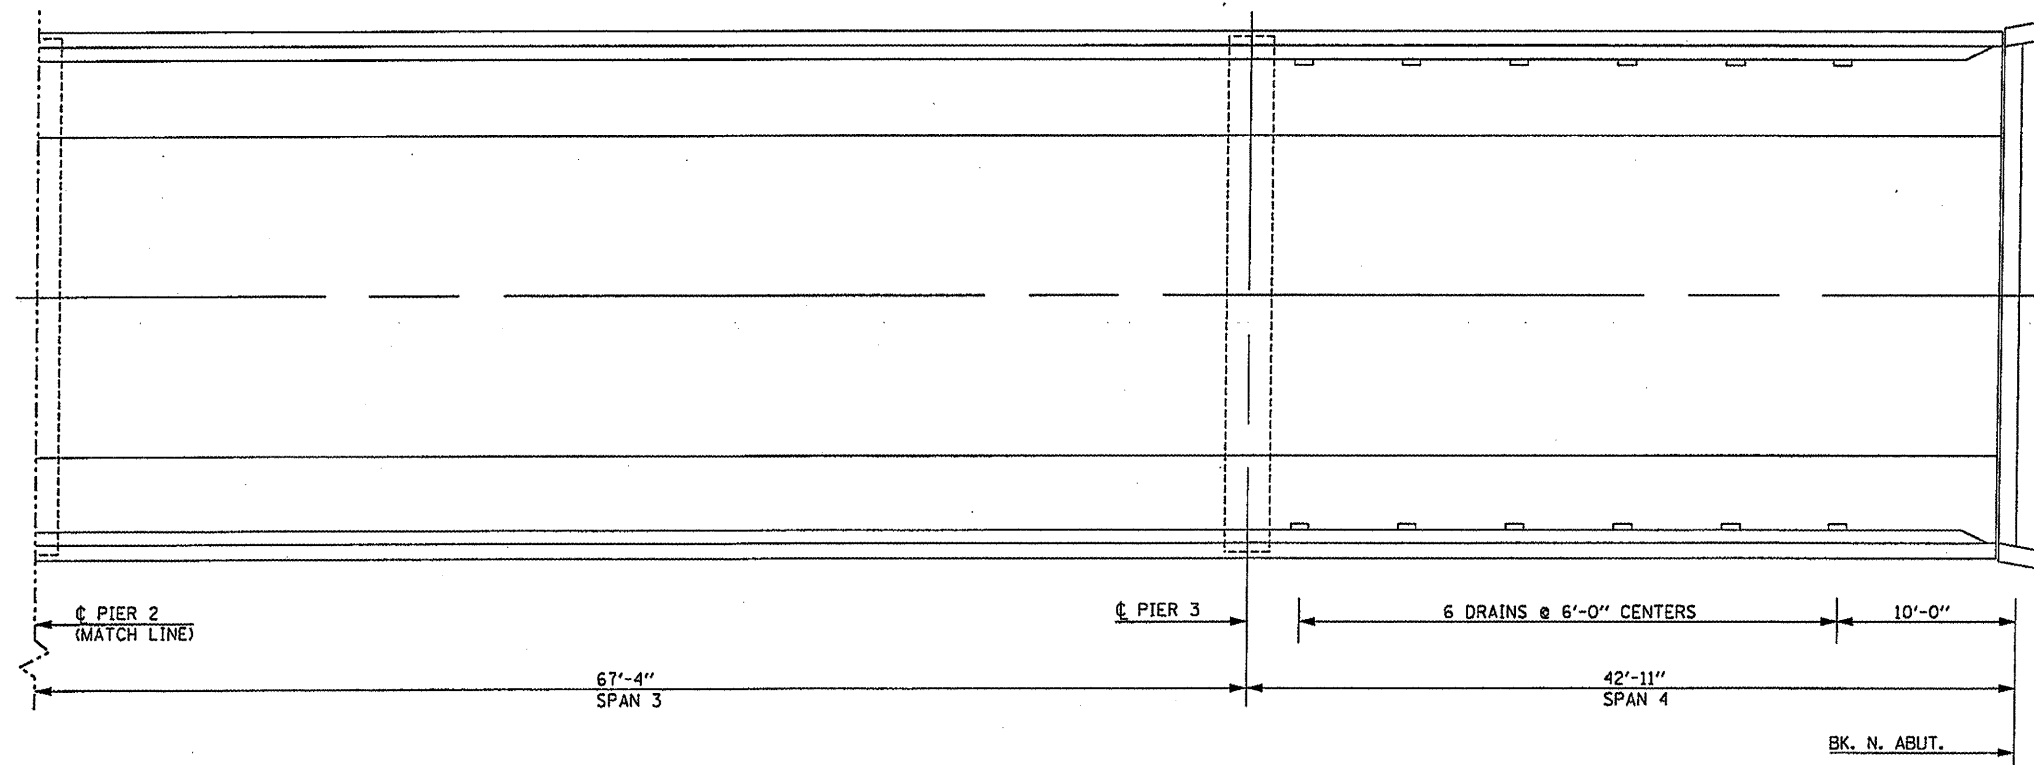


AS-BUILT PATCHING PLAN

S.N. 010-0146

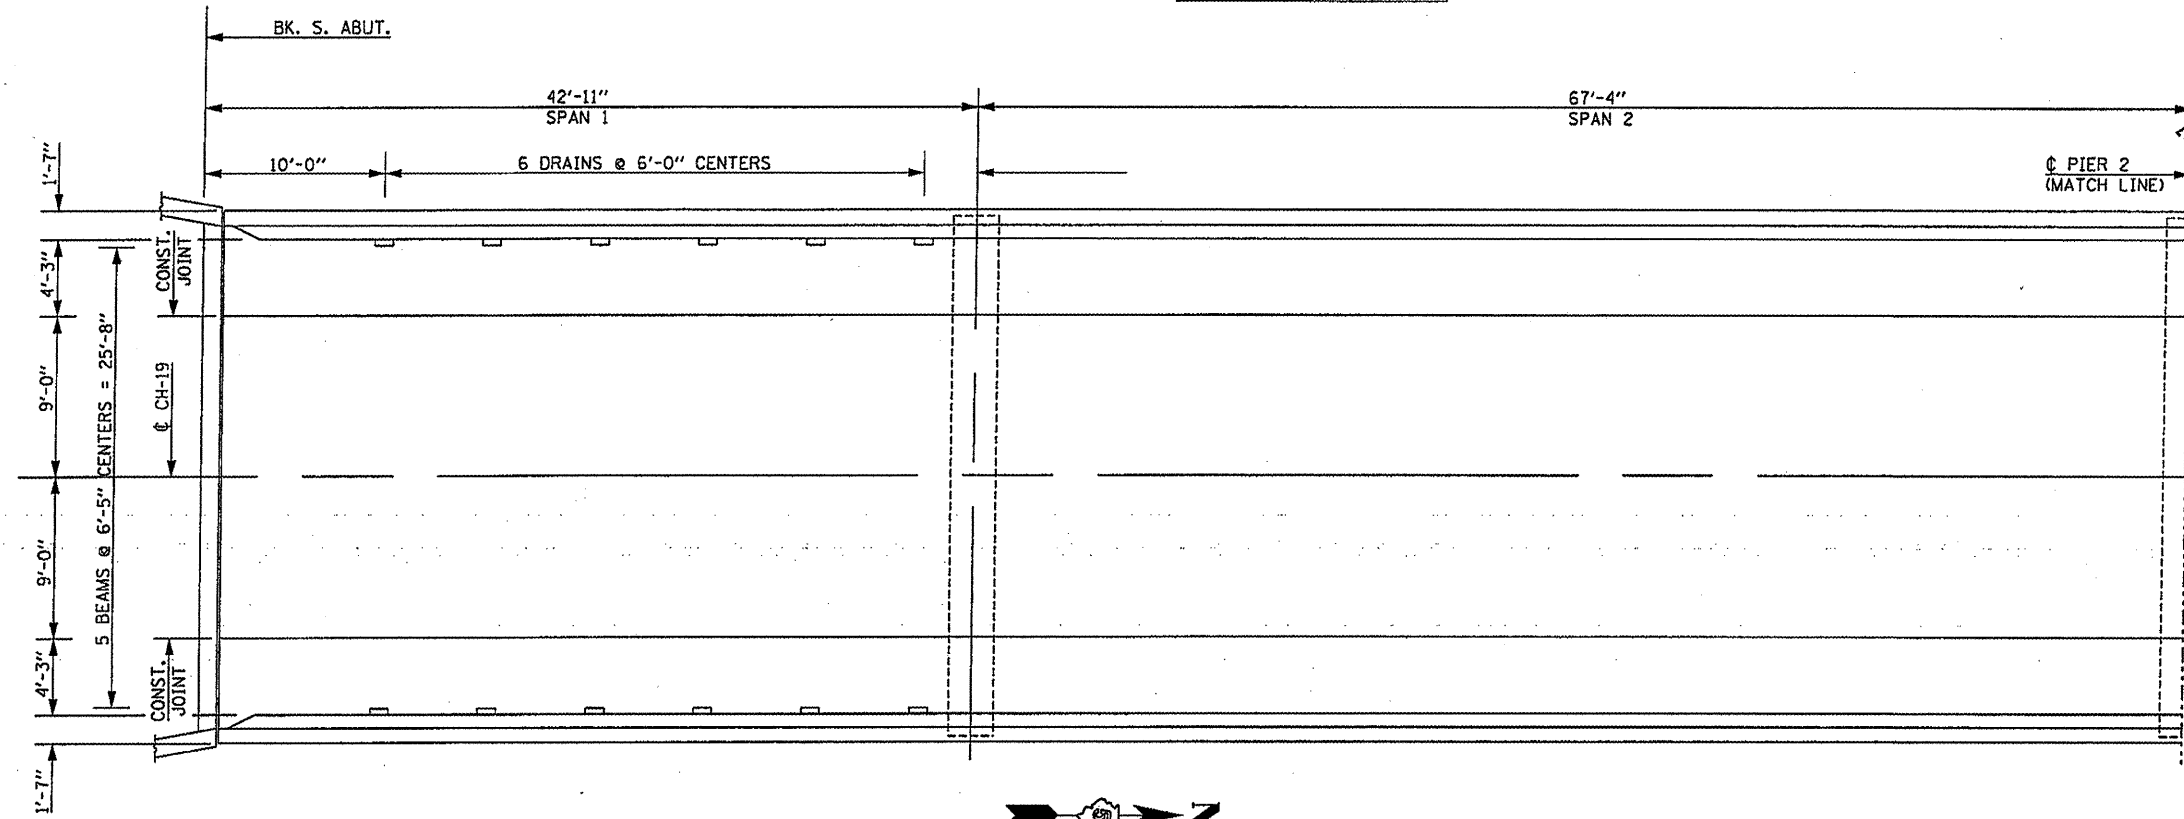

TOTAL BILL OF MATERIALS

ITEM	UNIT	TOTAL
DECK SLAB REPAIR (FULL DEPTH, TYPE I)	SQ YD	5.0
DECK SLAB REPAIR (FULL DEPTH, TYPE II)	SQ YD	30.0
DECK SLAB REPAIR (PARTIAL)	SQ YD	23.0
ELASTOMERIC BEARING ASSEMBLY, TYPE II	EACH	10.0
JACK AND REMOVE EXISTING BEARINGS	EACH	10
FURNISH AND ERECT STRUCTURAL STEEL	POUND	1090.0
PLUG EXISTING DECK DRAINS	EACH	16.0
SILICONE JOINT SEALER, 1.5"	FOOT	60.0
ANCHOR BOLTS, 1" Ø	EACH	20.0
PROTECTIVE SHIELD	SQ YD	250.0
STRUCTURAL STEEL REPAIR	POUND	430.0
BEAM STRAIGHTENING	L SUM	1.0

NOTE:
A PATCHING SURVEY WAS CONDUCTED IN APRIL OF 2009. THE PATCH SIZES AND LOCATIONS WERE PROVIDED ON THE PREVIOUS SHEET. ADDITIONAL QUANTITY FOR PARTIAL DEPTH PATCHING HAS BEEN PROVIDED TO ACCOUNT FOR CONTINUED DETERIORATION SINCE THE PATCHING SURVEY WAS CONDUCTED. ACTUAL SIZES AND LOCATIONS FOR THE FULL AND PARTIAL DEPTH PATCHING SHALL BE DETERMINED BY THE ENGINEER AND SHOWN ON THIS SHEET.

FILE NAME *	USER NAME * #USER*	DESIGNED - GMS	REVISED -
#FILEL*		DRAWN - GMS	REVISED -
	PLOT SCALE * #SCALE*	CHECKED - IJL	REVISED -
	PLOT DATE * #DATE*	DATE - 01-20-2011	REVISED -

STATE OF ILLINOIS
DEPARTMENT OF TRANSPORTATION

AS-BUILT PATCHING PLAN	
S.N. 010-0146	
SCALE:	STA. TO STA.
SHEET NO. 2 OF 10 SHEETS	

F.A.I. RTE.	SECTION	COUNTY	TOTAL SHEETS	SHEET NO.
72	(10-TIHB)BDR,BJR	CHAMPAIGN	14	5
CONTRACT NO. 70865			ILLINOIS FED. AID PROJECT	