


EXISTING TYPICAL SECTION

4

CH 19 (FICKLIN ROAD)
STA. 5+84.00 TO STA. 20+00.00

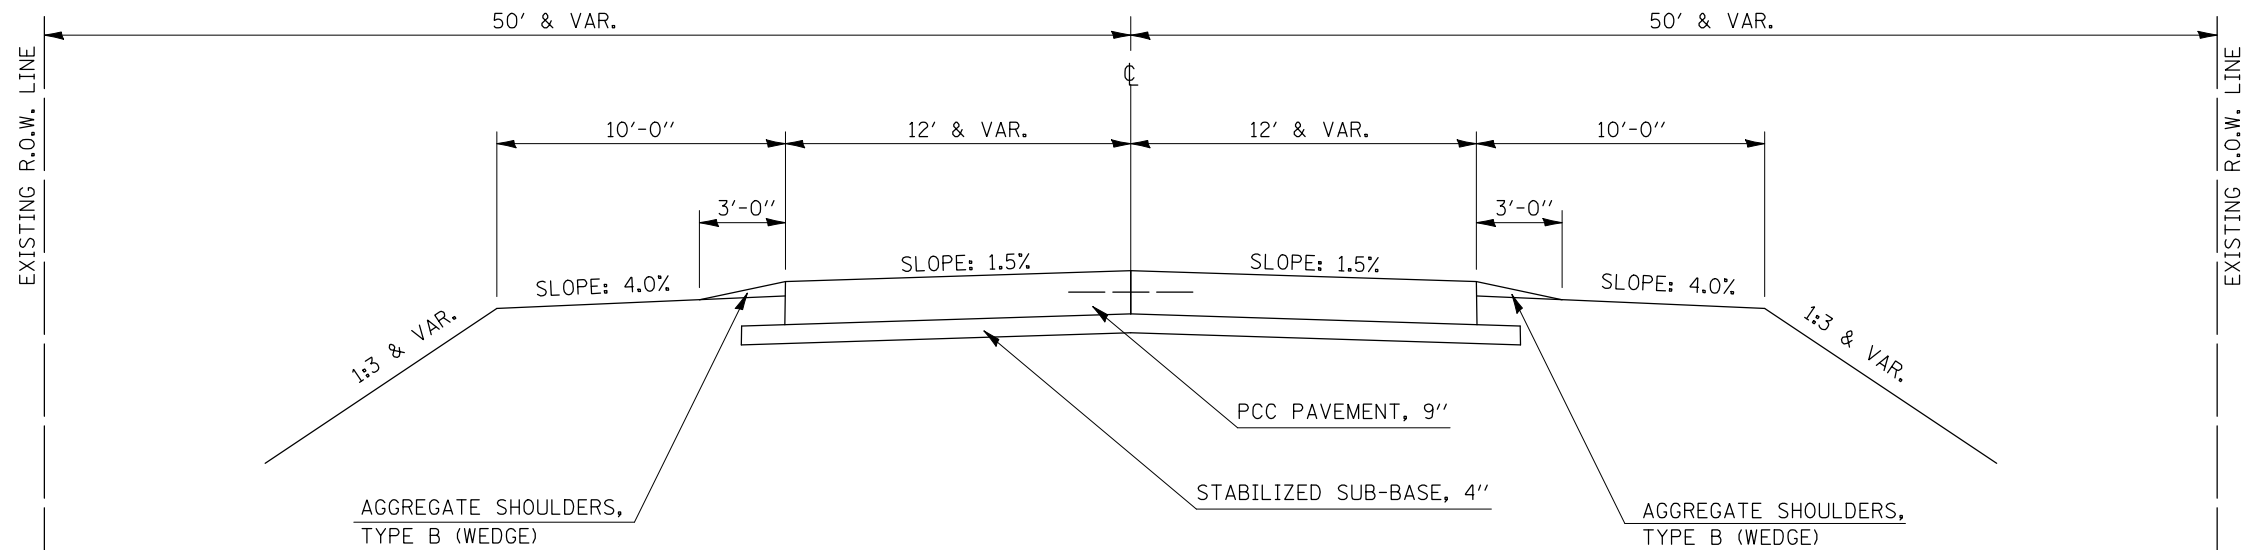


PLAN NOTE:

THE EXISTING SHOULDER SHALL BE BLADED IN ORDER TO REMOVE VEGETATION PRIOR TO THE PLACEMENT OF THE HMA SAFETY EDGE. THIS WORK WILL BE MEASURED IN LINEAL FEET (METERS) AND WILL BE PAID FOR AT THE CONTRACT UNIT PRICE PER FOOT (METER) FOR "GRADING AND SHAPING SHOULDERS" AND NO ADDITIONAL COMPENSATION WILL BE ALLOWED.

PROPOSED TYPICAL SECTION

4

CH 19 (FICKLIN ROAD)
STA. 5+84.00 TO STA. 20+00.00

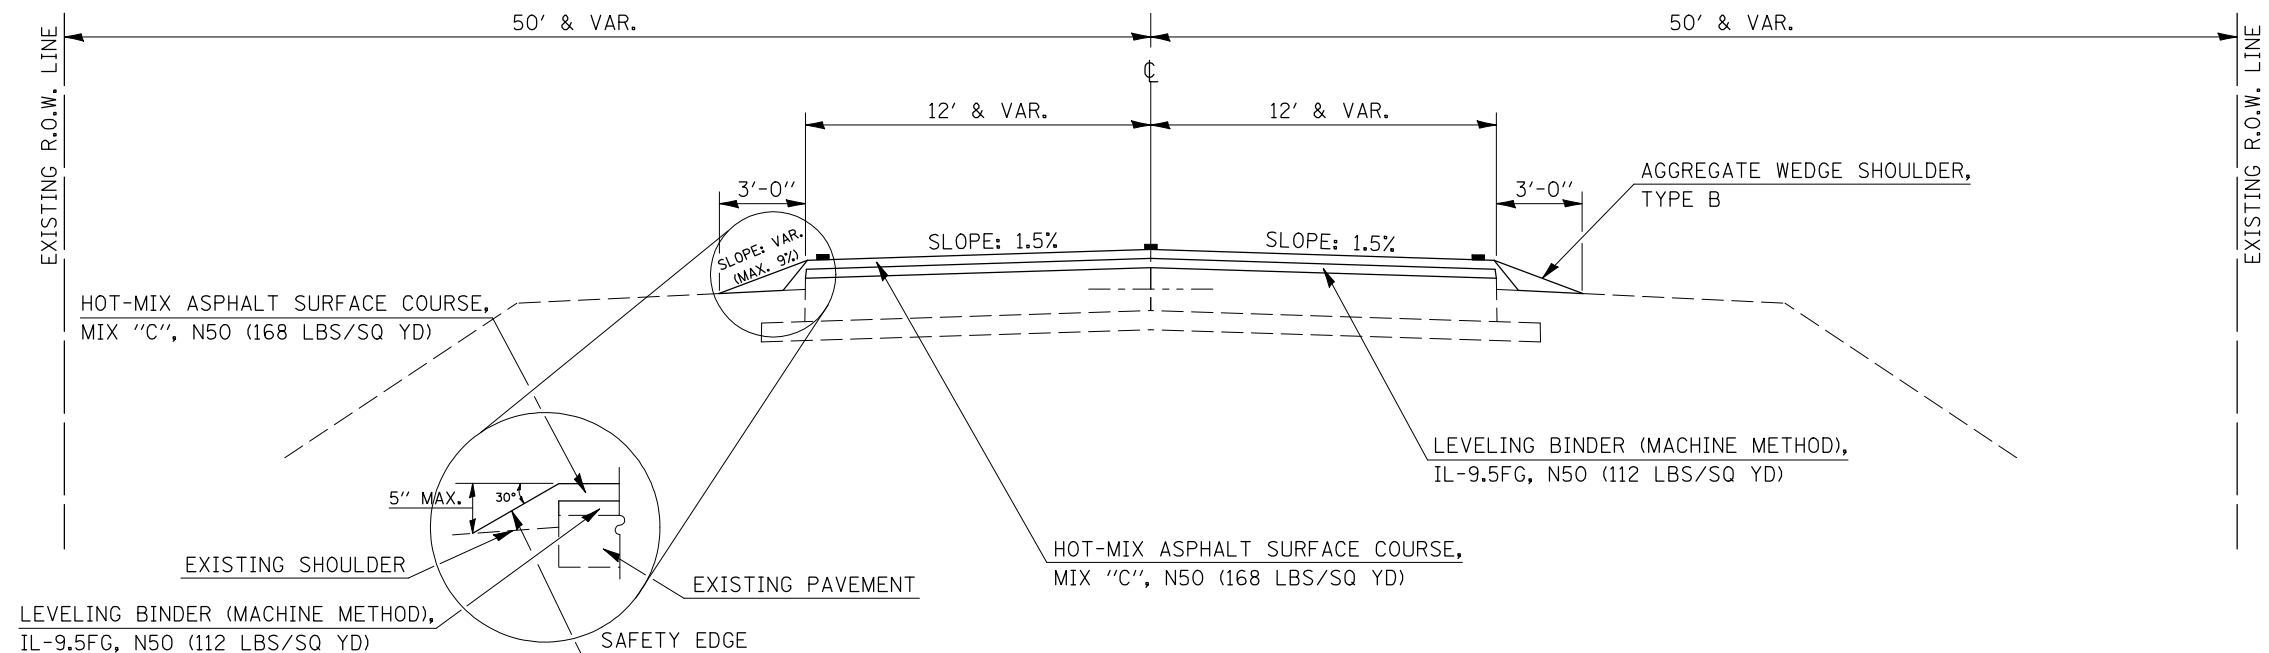

FILE NAME =	USER NAME = hennessdm	DESIGNED -	REVISED -	STATE OF ILLINOIS DEPARTMENT OF TRANSPORTATION	EXISTING & PROPOSED TYPICAL SECTION	F.A. RTE.	SECTION	COUNTY	TOTAL SHEETS	SHEET NO.	
ct:\pw\work\p\dot\hennessdm\d0242491\0570875-sh-t-typical.dgn		DRAWN -	REVISED -			CH 19	40PT	DOUGLAS	25	9	
PLOT SCALE = 40.0000 ' / IN.		CHECKED -	REVISED -			CONTRACT NO. 70875					
PLOT DATE = 1/25/2011		DATE -	REVISED -			ILLINOIS FED. AID PROJECT					
				SCALE:		SHEET NO. OF SHEETS		STA. TO STA.			