


EXISTING TYPICAL SECTION

5


CH 19 (FICKLIN ROAD)
STA. 20+00.00 TO STA. 26+36.00

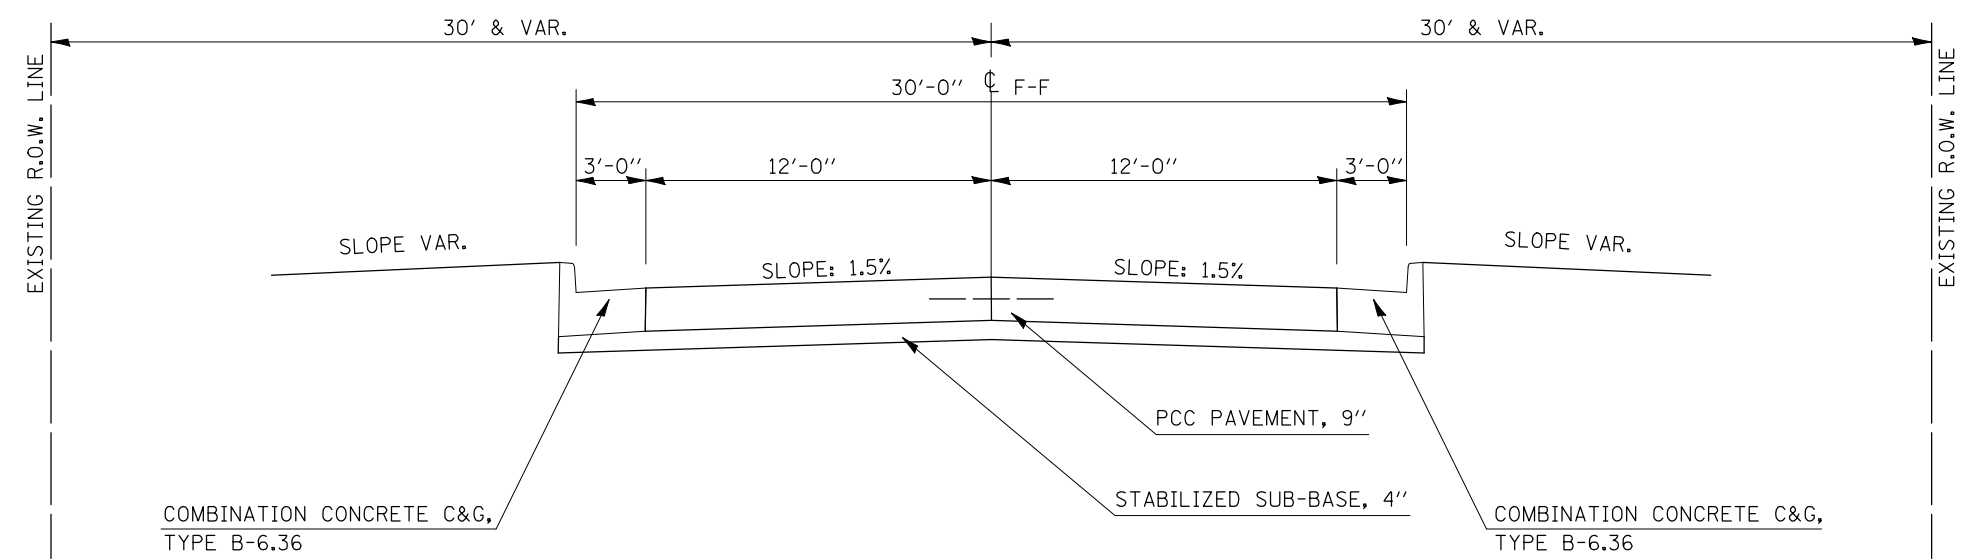

PROPOSED TYPICAL SECTION

5

CH 19 (FICKLIN ROAD)
STA. 20+00.00 TO STA. 26+36.00

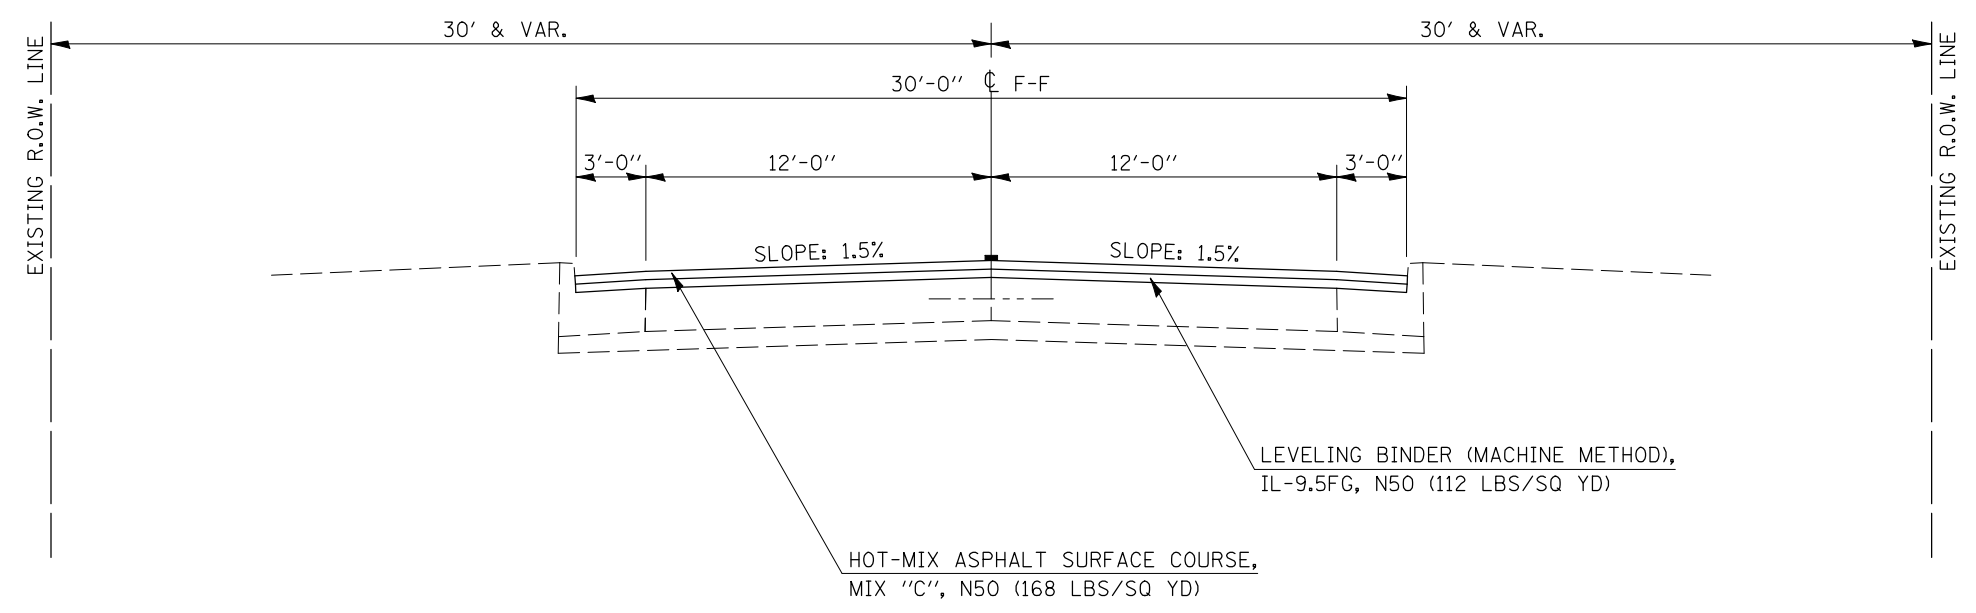

FILE NAME =	USER NAME = hennessdm	DESIGNED -	REVISED -	STATE OF ILLINOIS DEPARTMENT OF TRANSPORTATION	EXISTING & PROPOSED TYPICAL SECTION	F.A. RTE.	SECTION	COUNTY	TOTAL SHEETS	SHEET NO.	
c:\pwork\pwork\hennessdm\d0242491\0570875-sht-typical.dgn	PLOT SCALE = 40.0000' / IN.	DRAWN -	REVISED -			CH 19	40PT	DOUGLAS	25	10	
PLOT DATE = 1/25/2011	DATE -	CHECKED -	REVISED -			CONTRACT NO. 70875					
		DATE -	REVISED -			ILLINOIS FED. AID PROJECT					