



# TRAFFIC SIGNAL MODERNIZATION

F.A.P. 804 (U.S. 150 / PROSPECT AVE.)  
&  
UNIVERSITY AVENUE

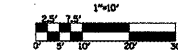

SIGNAL LAYOUT

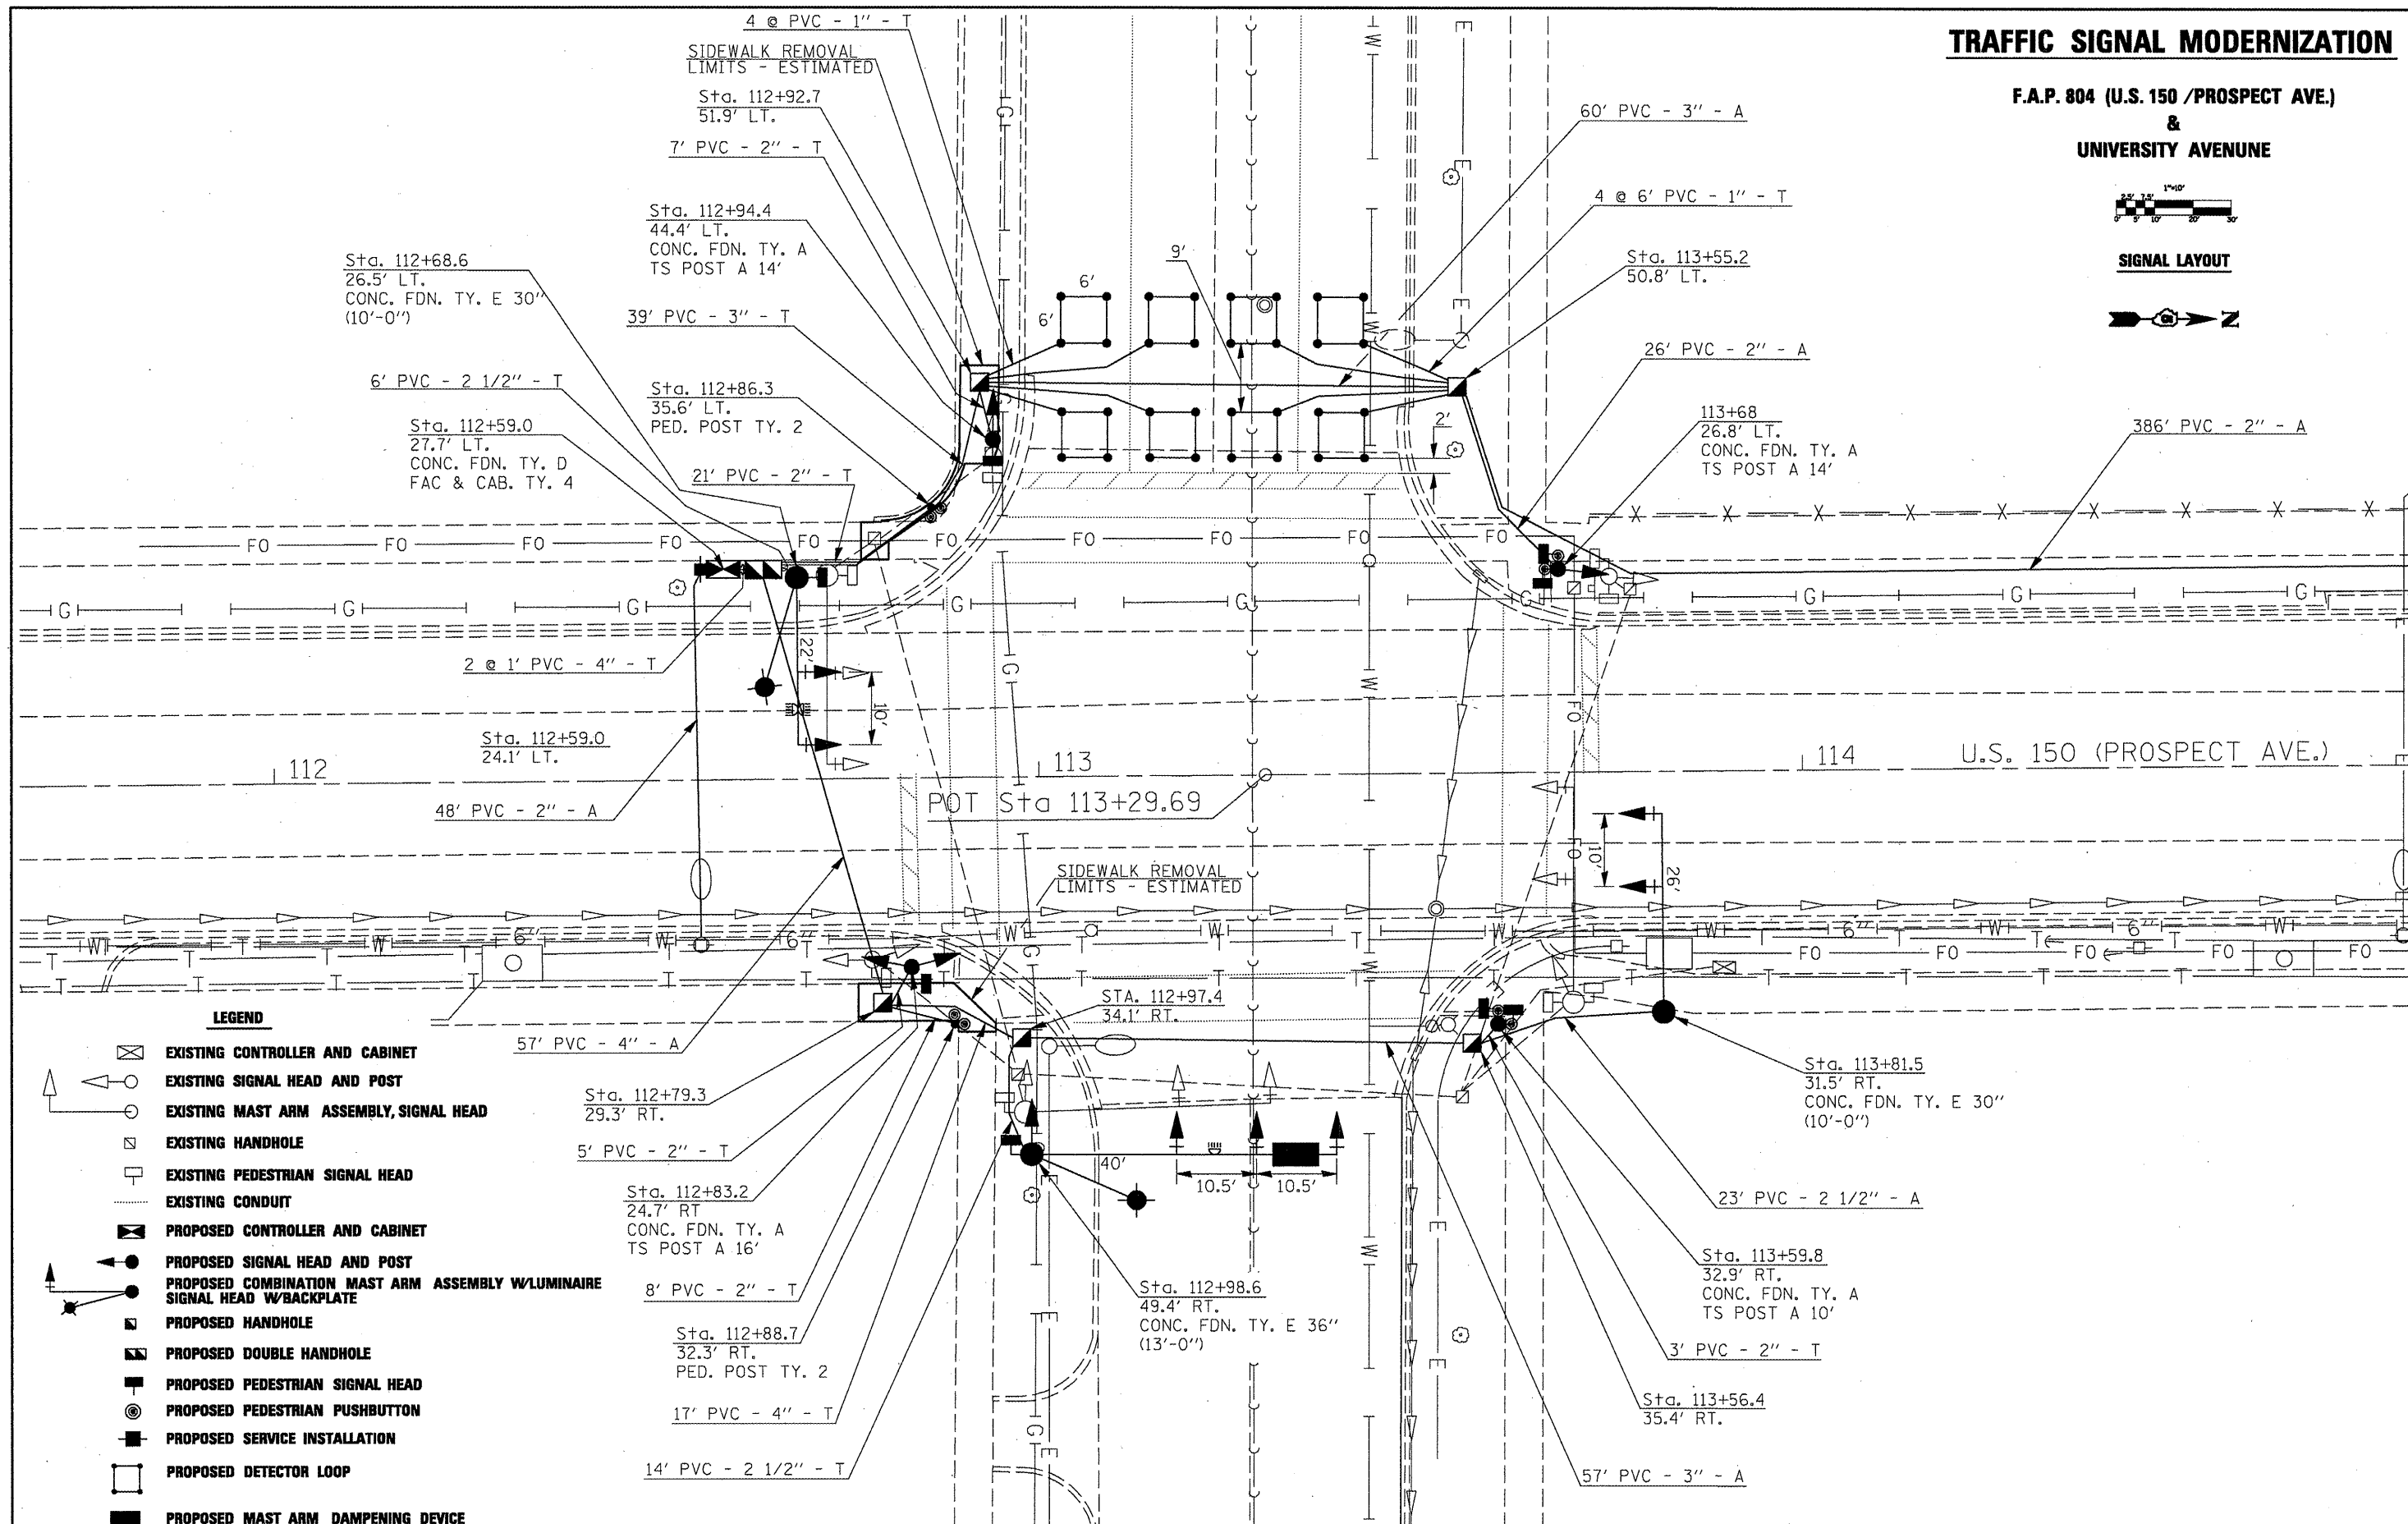

### LEGEND

- EXISTING CONTROLLER AND CABINET
- EXISTING SIGNAL HEAD AND POST
- EXISTING MAST ARM ASSEMBLY, SIGNAL HEAD
- EXISTING HANDHOLE
- EXISTING PEDESTRIAN SIGNAL HEAD
- EXISTING CONDUIT
- PROPOSED CONTROLLER AND CABINET
- PROPOSED SIGNAL HEAD AND POST
- PROPOSED COMBINATION MAST ARM ASSEMBLY W/LUMINAIRE SIGNAL HEAD W/BACKPLATE
- PROPOSED HANDHOLE
- PROPOSED DOUBLE HANDHOLE
- PROPOSED PEDESTRIAN SIGNAL HEAD
- PROPOSED PEDESTRIAN PUSHBUTTON
- PROPOSED SERVICE INSTALLATION
- PROPOSED DETECTOR LOOP
- PROPOSED MAST ARM DAMPENING DEVICE

FILE NAME =	USER NAME = biggerd	DESIGNED - ROB	REVISED -
c:\pwwork\pwwork\biggerd\212155\7087	Prospect Ave topo - signals.dgn	DRAWN - ROB	REVISED -
PLOT SCALE = 28.0000' / IN.	CHECKED -	REVISED -	REVISED -
PLOT DATE = 2/18/2011	DATE -	REVISED -	REVISED -

**STATE OF ILLINOIS**  
**DEPARTMENT OF TRANSPORTATION**

SCALE: 1" = 10'	SHEET NO. OF SHEETS	STA. TO STA.

F.A.P. RTE.	SECTION	COUNTY	TOTAL SHEETS	SHEET NO.
804	(13X-1, 14)TS	CHAMPAIGN	13	6
CONTRACT NO. 70879				
ILLINOIS FED. AID PROJECT				